



**ISSUED FOR
APPROVAL**

SECTION AA
SCALE 1:50

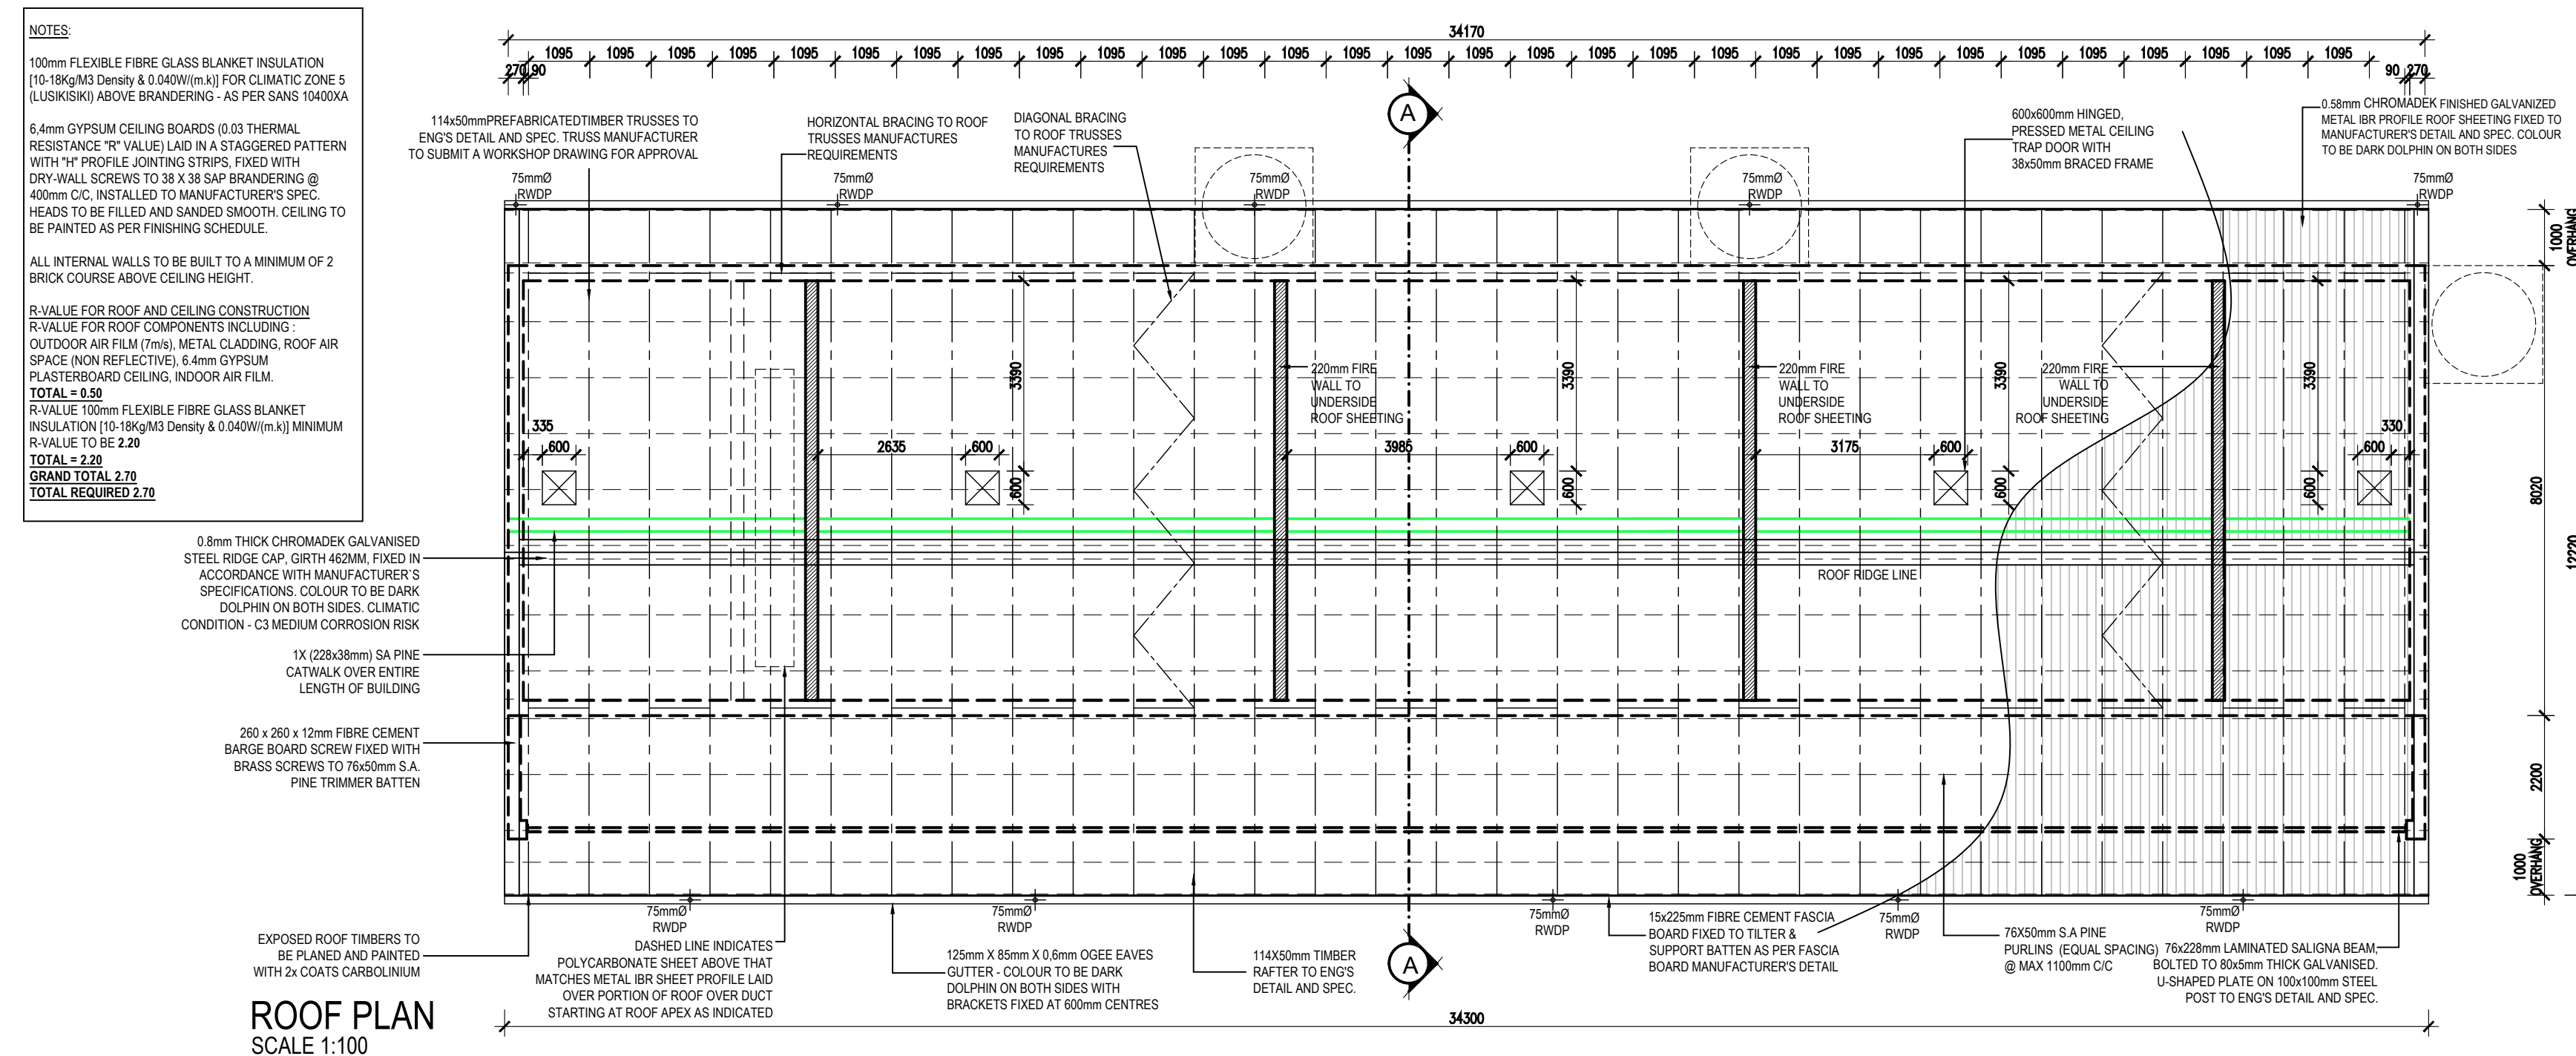

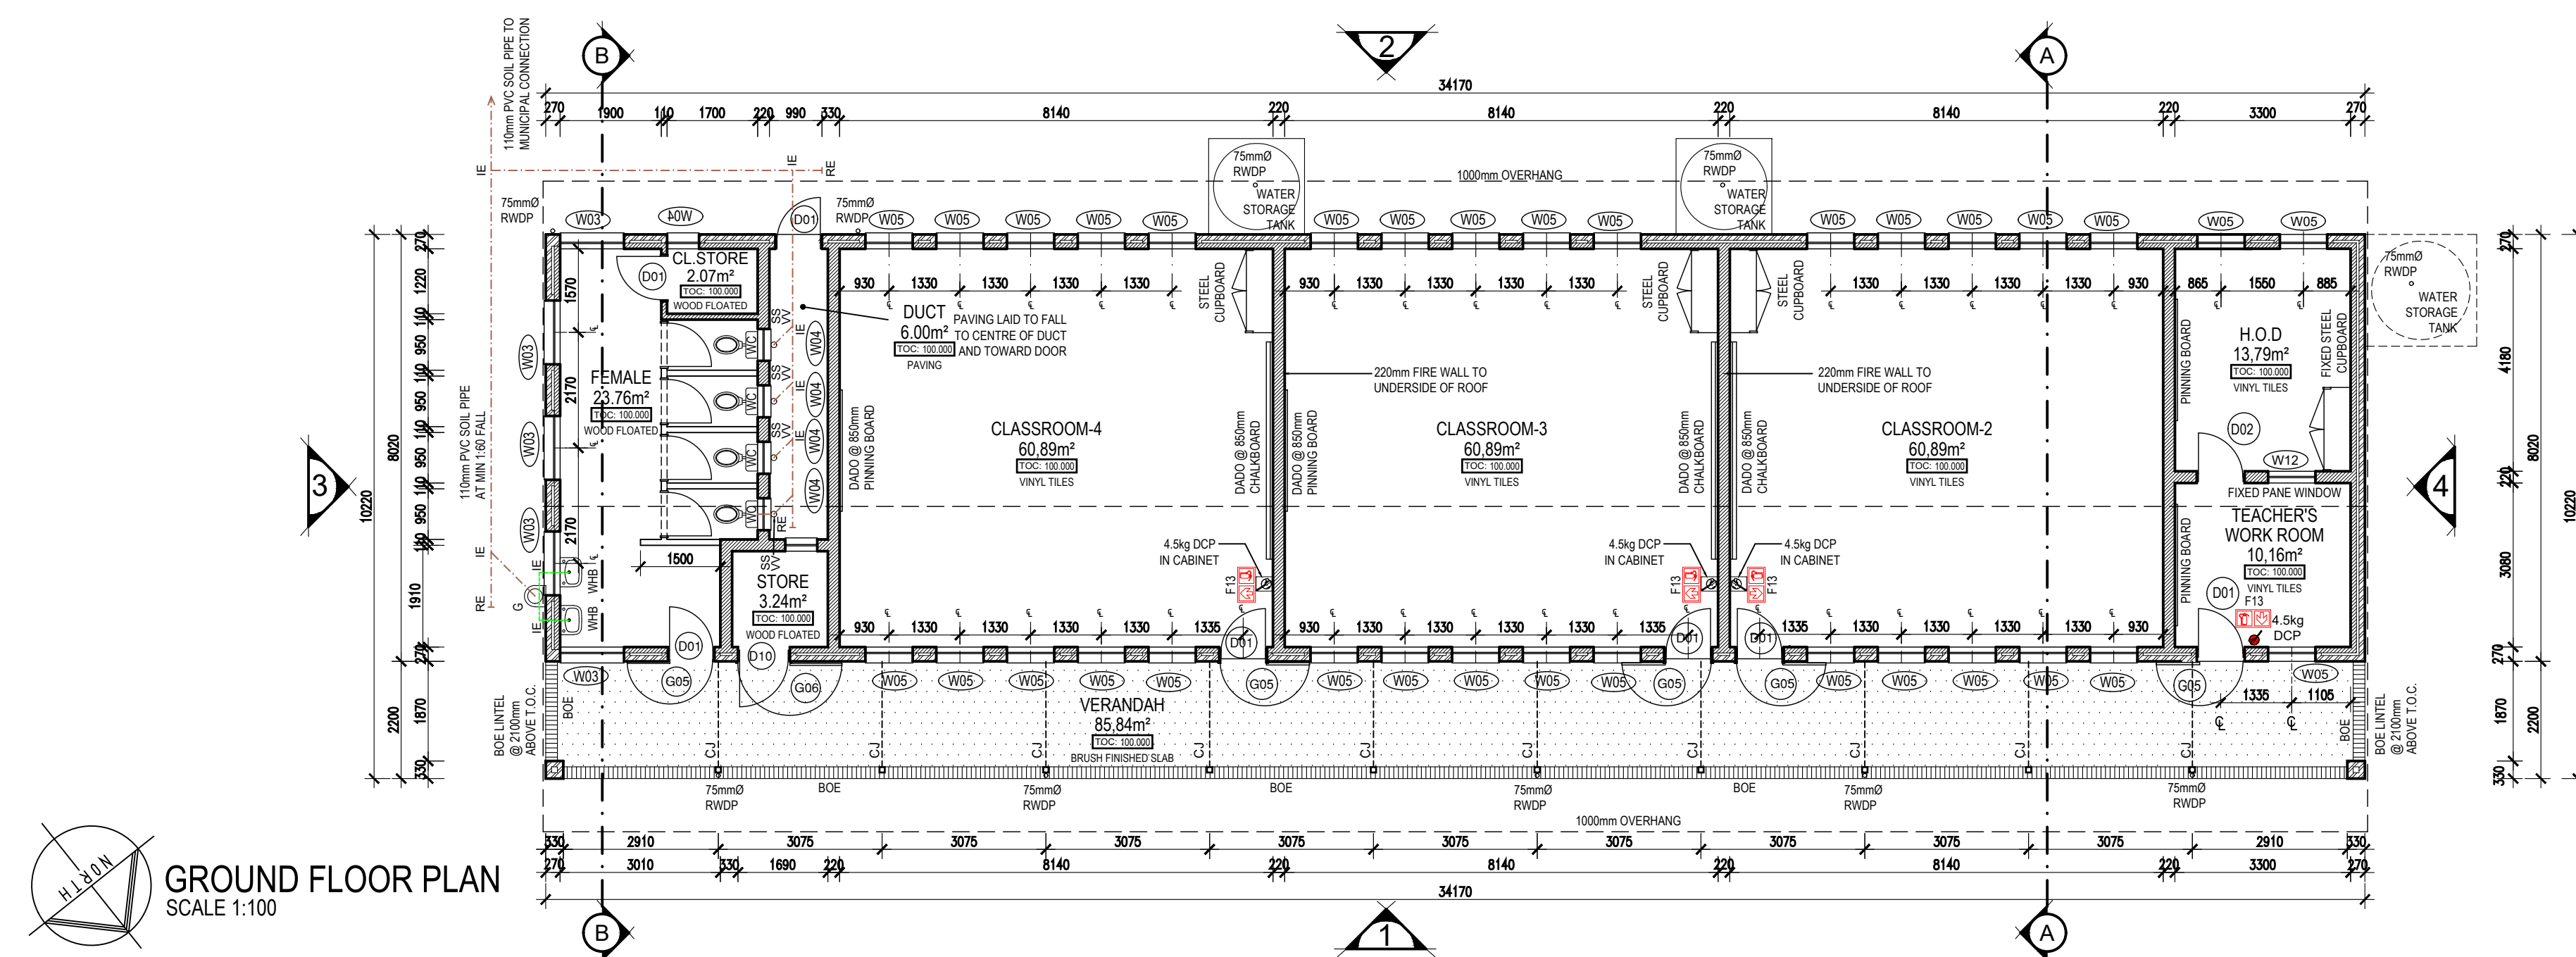

ROOF PLAN
SCALE 1:100



GROUND FLOOR PLAN

	SIGNATURE	DATE	SHEET SIZE A1
DESIGNED			SCALE 1:100
DRAWN	SG		STATUS LEGEND J = INFORMATION FA = FOR APPROVAL T = TENDER C = CONSTRUCTION AB = AS BUILT
VERIFIED	-	-	
VALIDATED	-	-	

<p>CLIENT</p>	<p>IMPLEMENTING AGENT</p>
 <p>Province of the EASTERN CAPE EDUCATION</p>	

PROJECT	DOE PORTFOLIO PROGRAMME
ESTABLISHMENT OF NEW SCHOOLS	
HILLBROW - SENIOR SECONDARY SCHOOL	
PROVINCE: EASTERN CAPE PROVINCE	
DRAWING TITLE	
3 CLASSROOMS + H.O.D + FEMALE	
ABLUTION F4 (BLOCK S-D)	
PLAN, ROOF PLAN AND SECTION AA	

DRAWING DESCRIPTION				
Stand Co-Ordinates:				
DWG NUMBER	DISCIPLINE	DRAWING NUMBER	STATUS	REVISION
200500293	ARCH	2204 w01-02/200	FA	AB