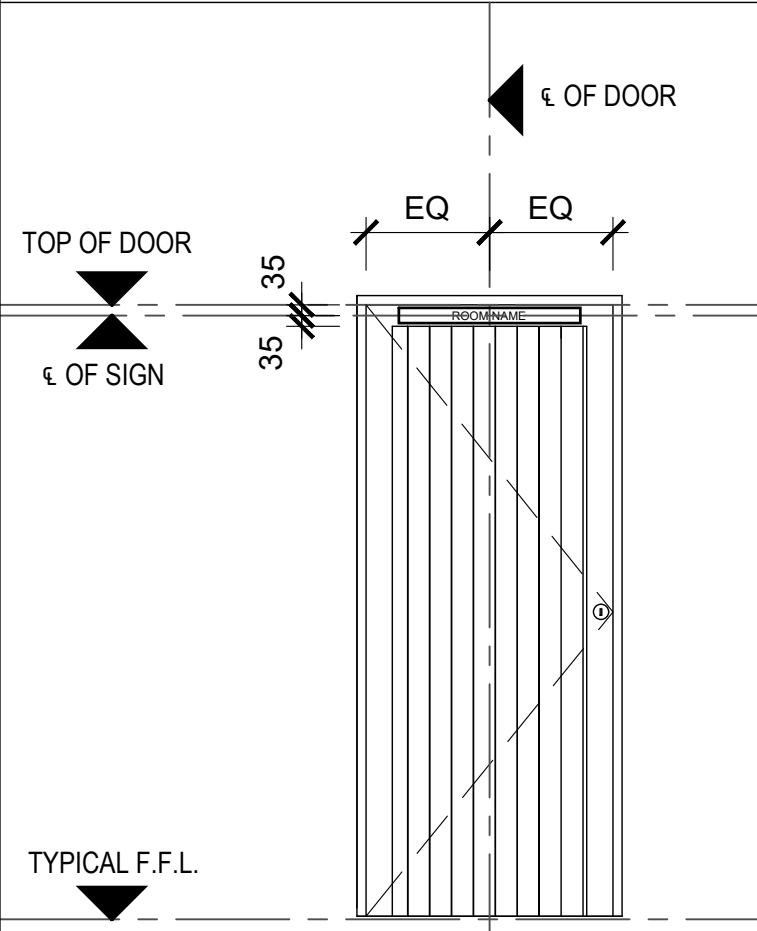
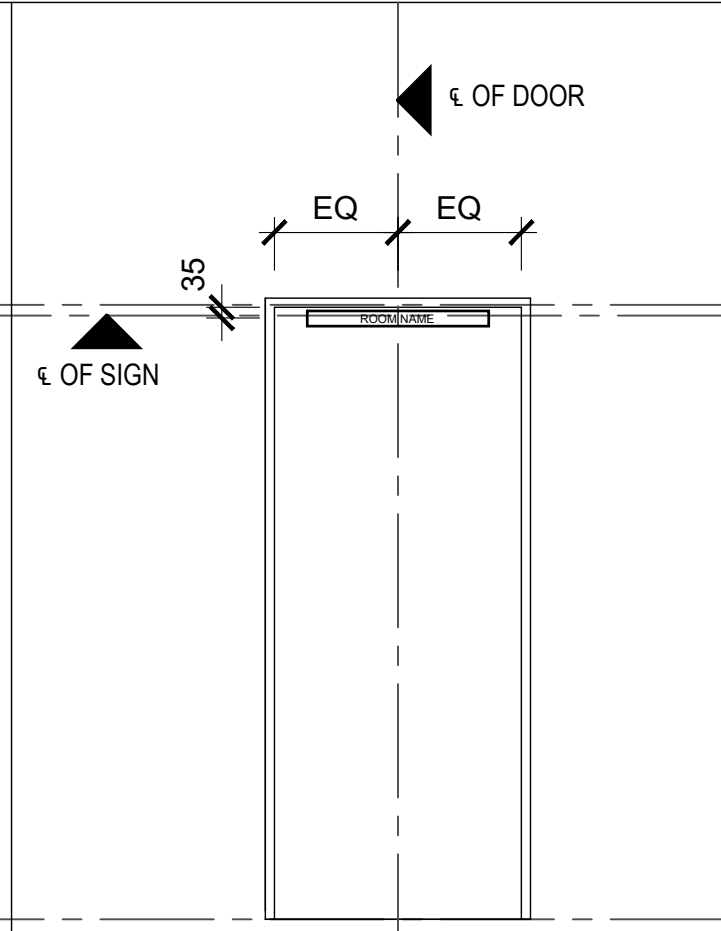
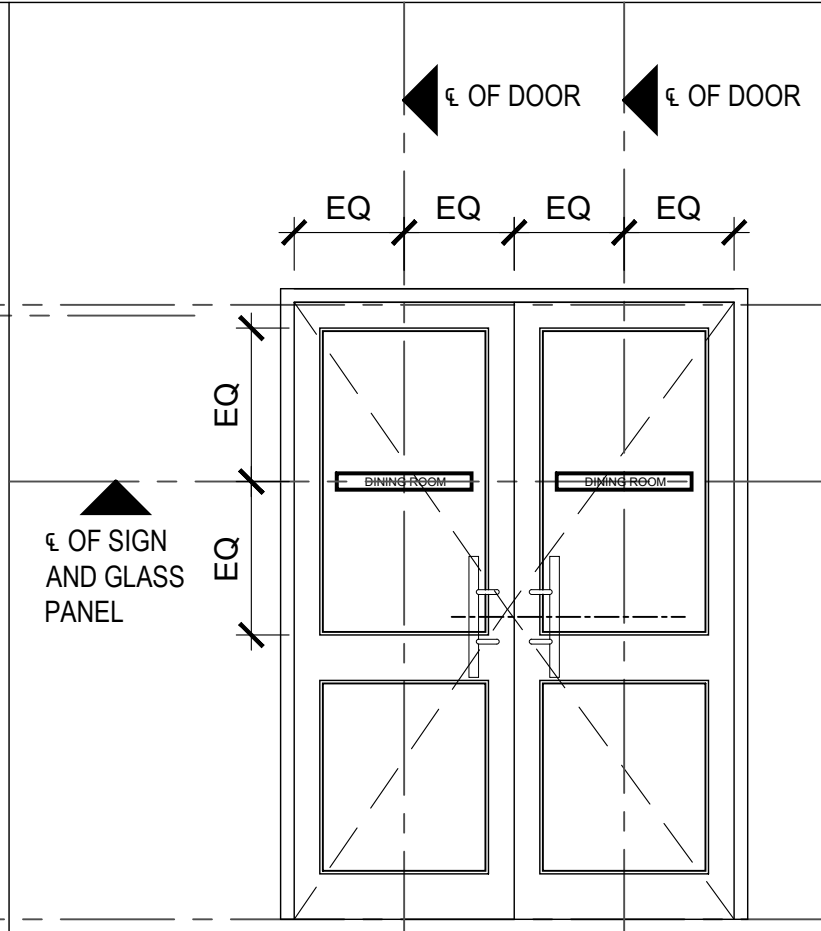
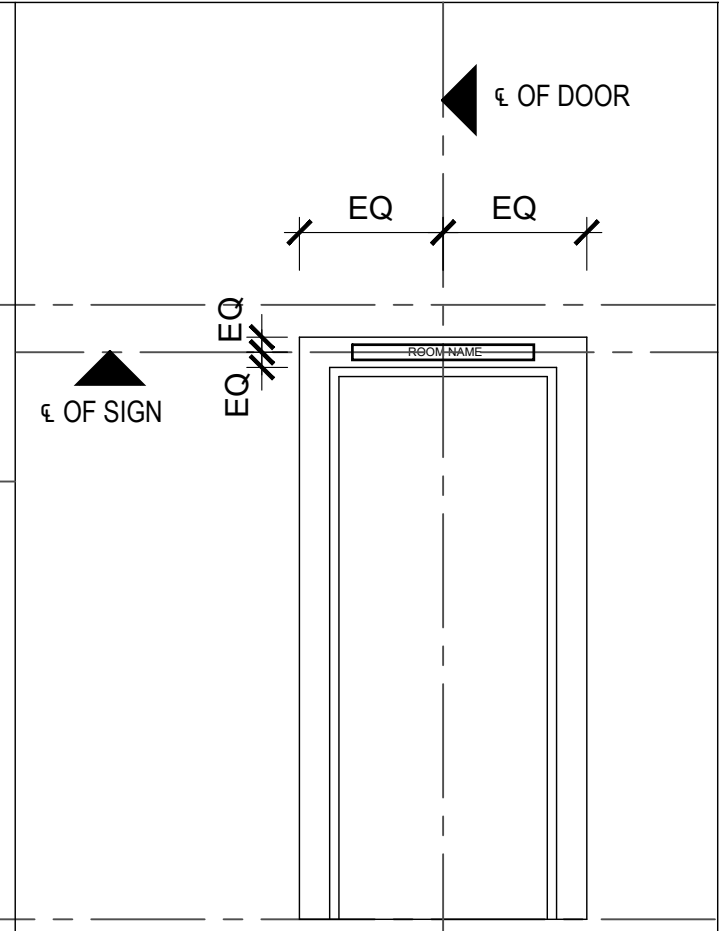
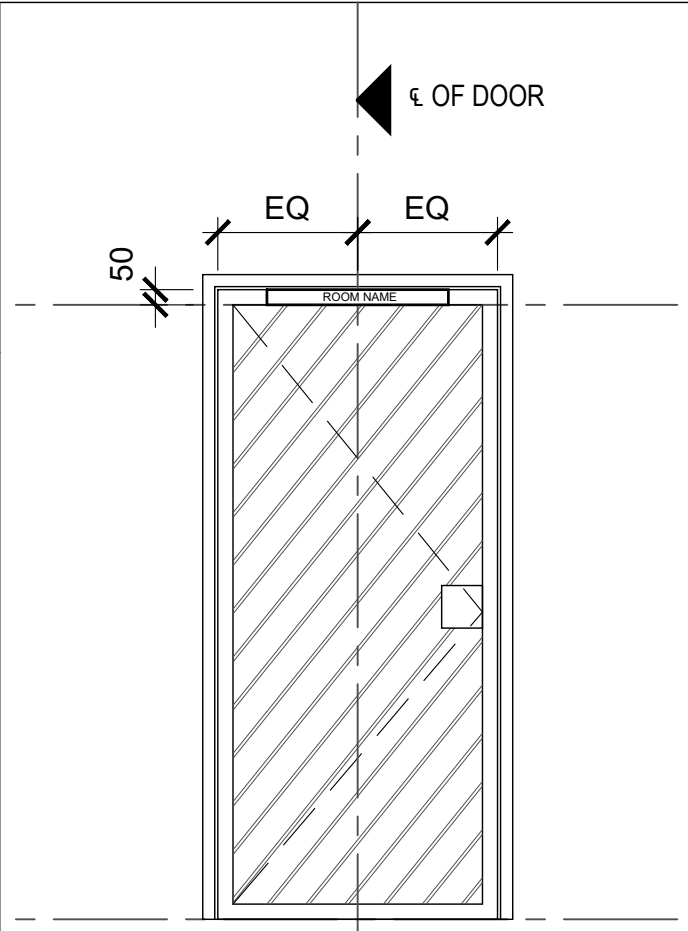
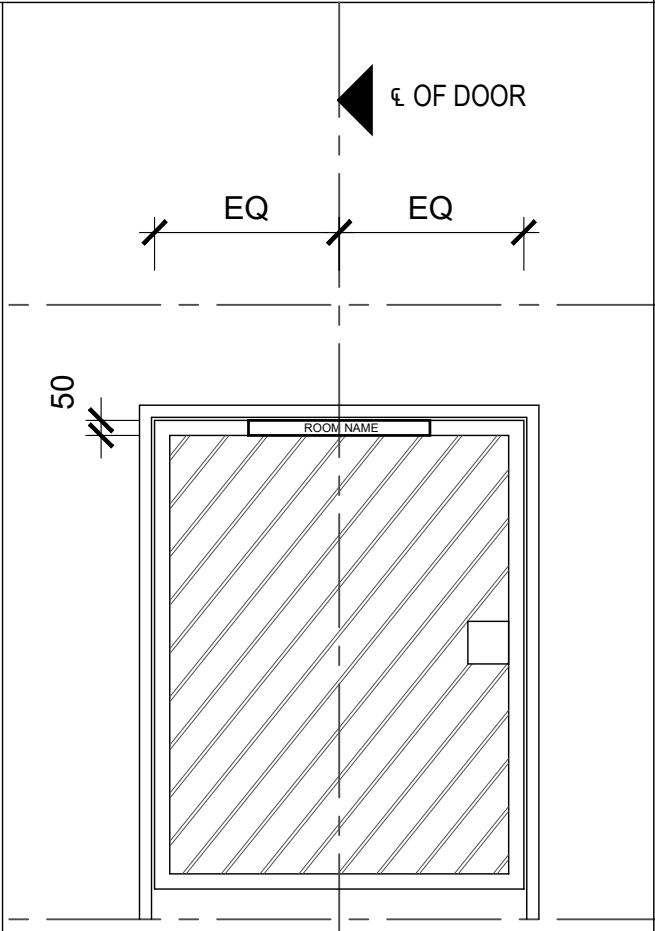
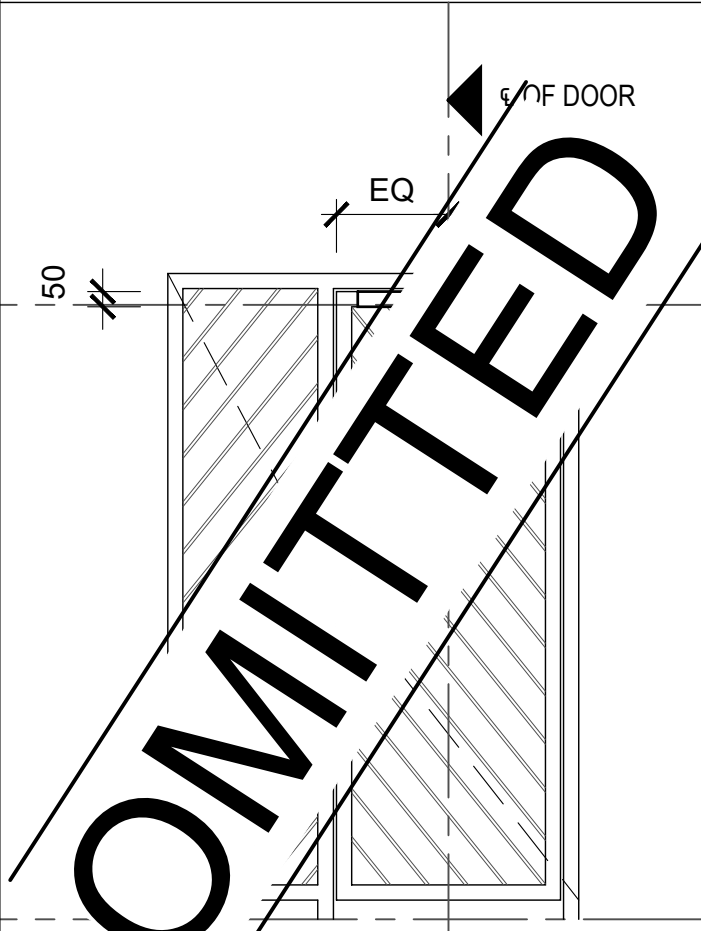
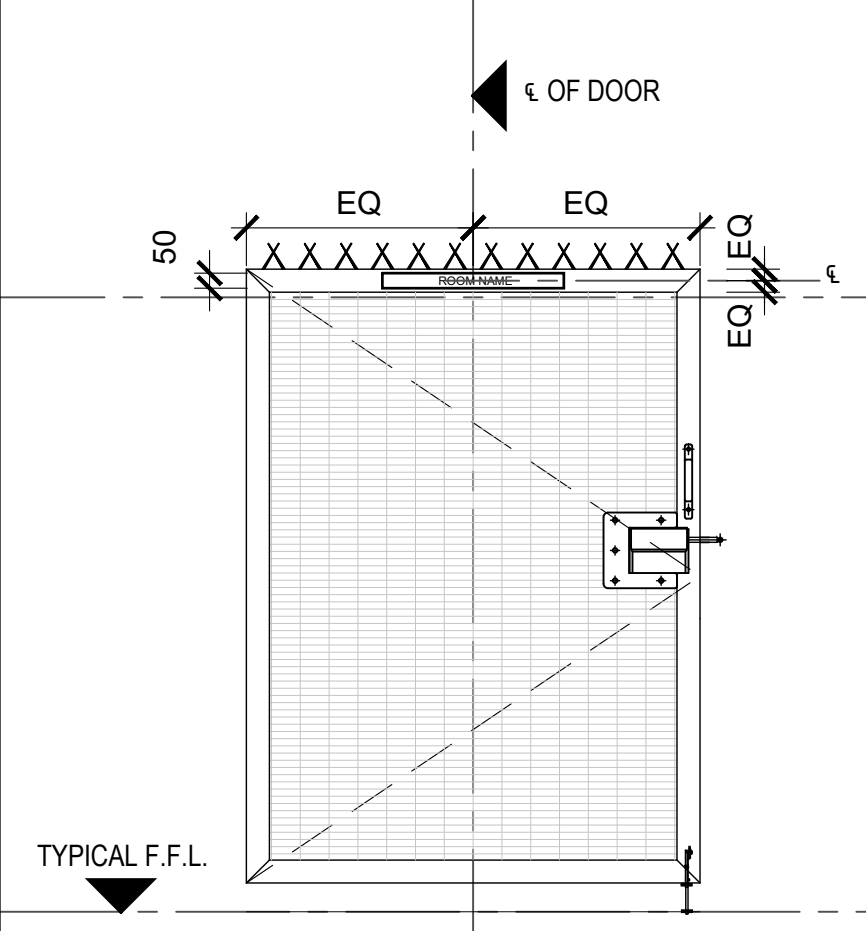
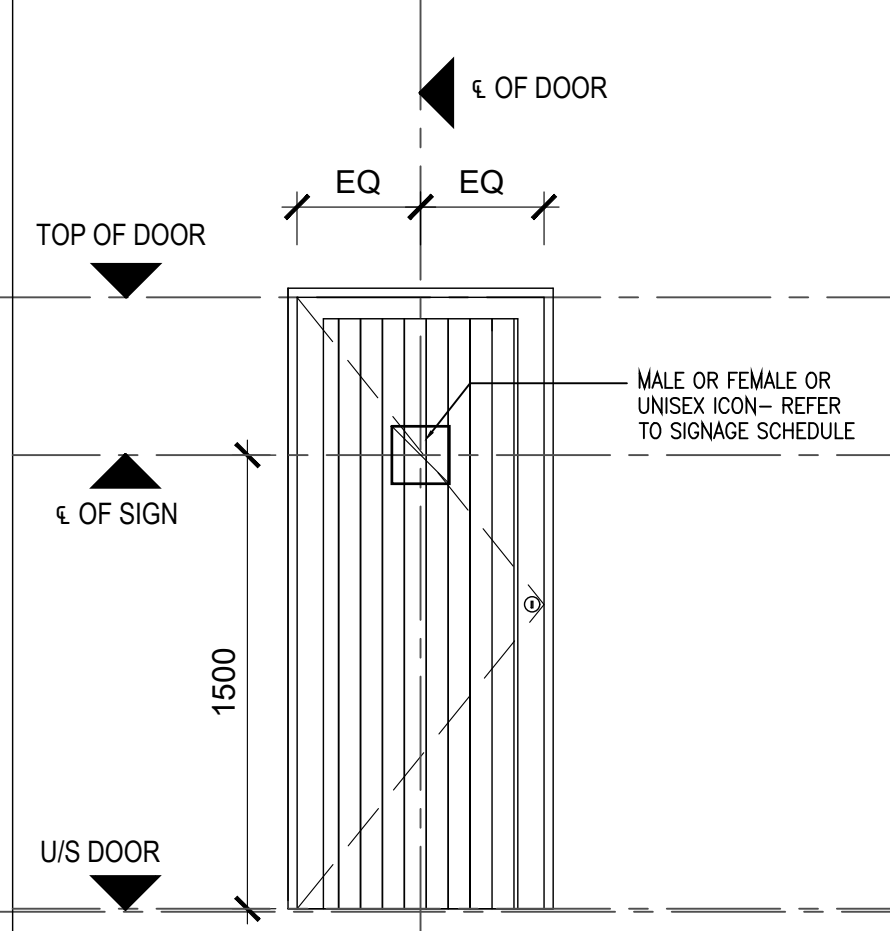
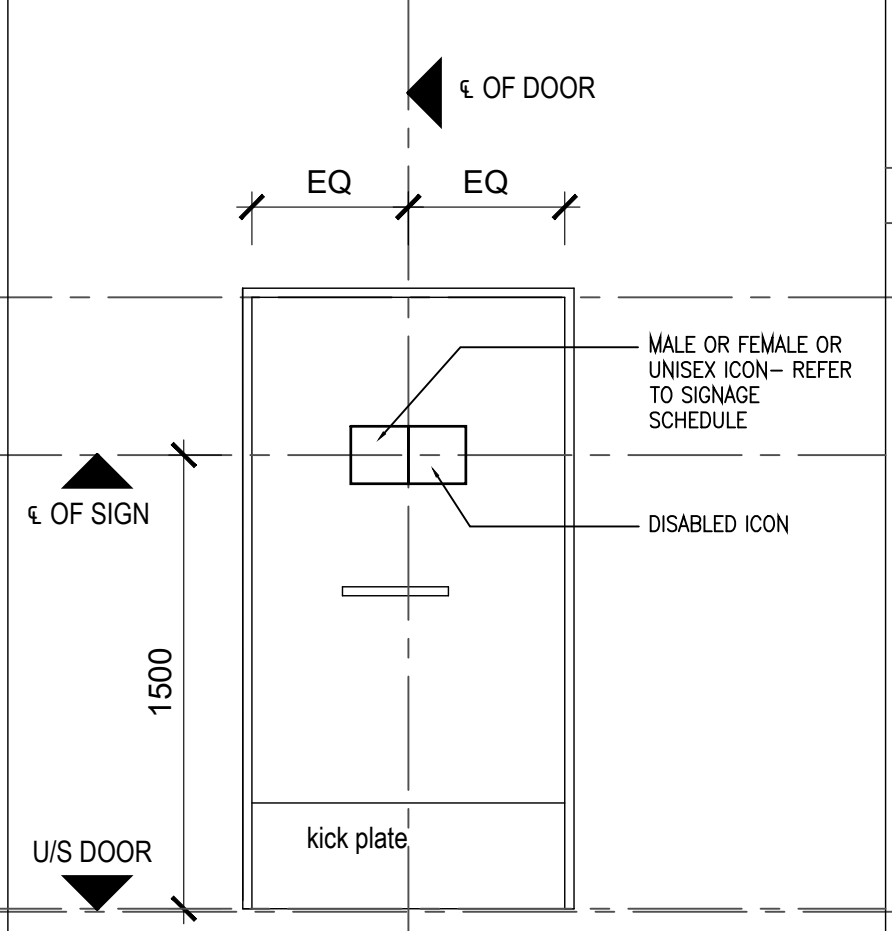
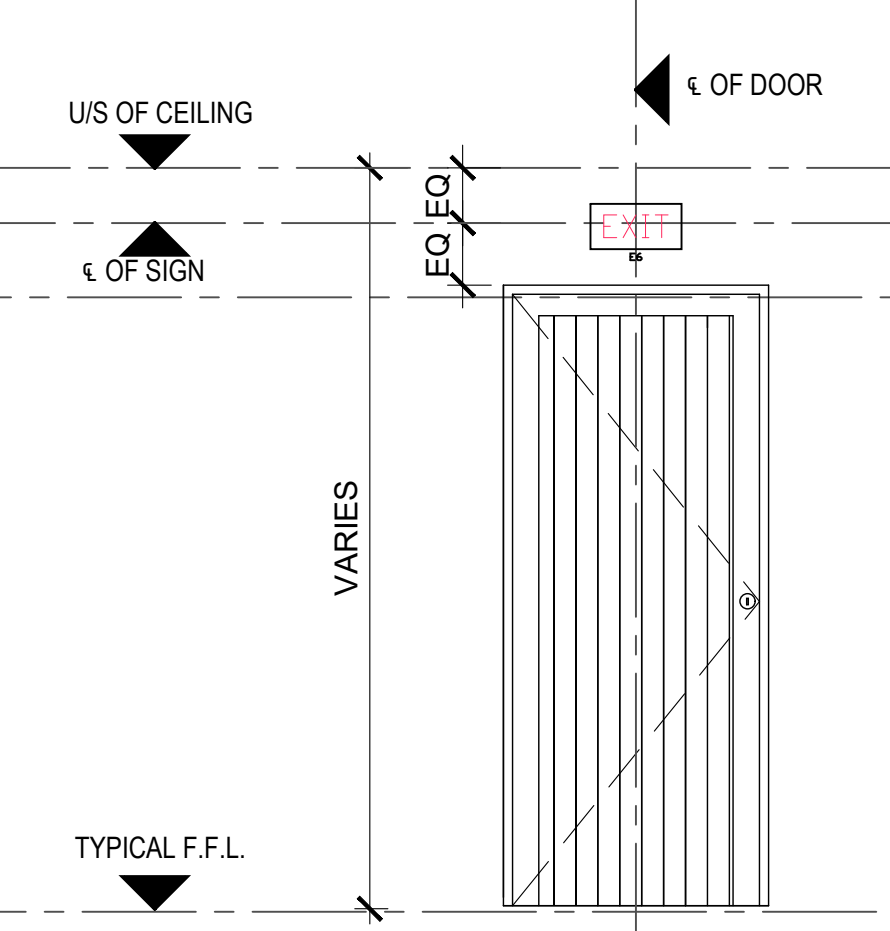
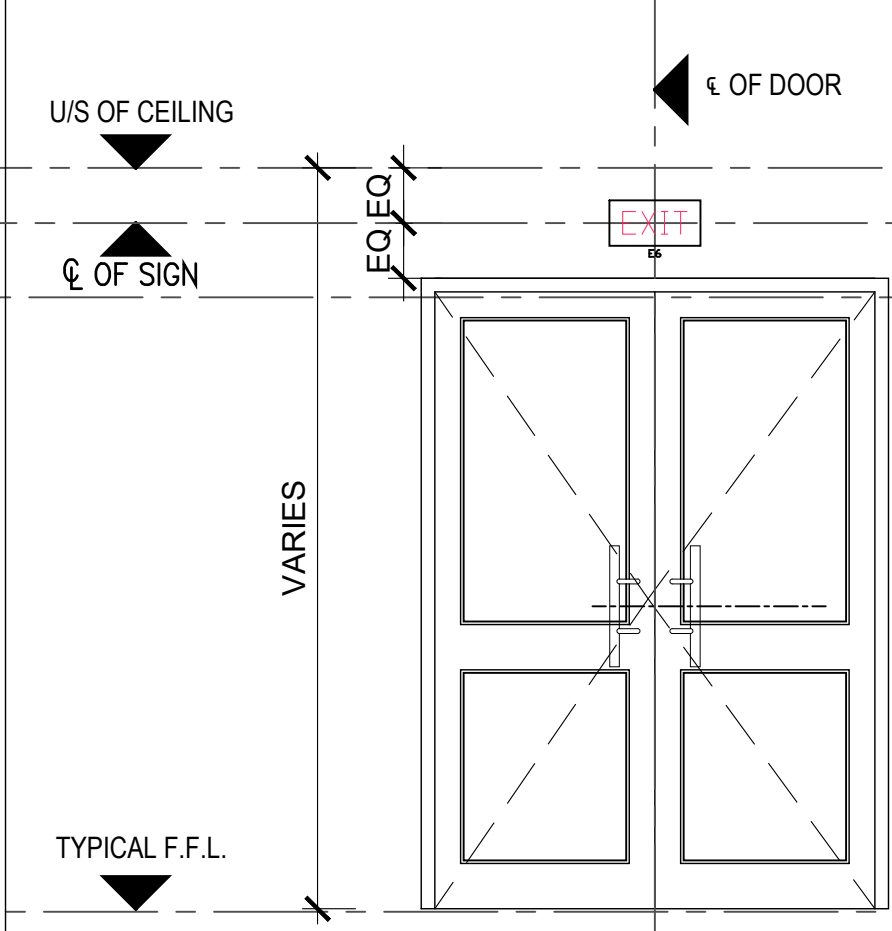
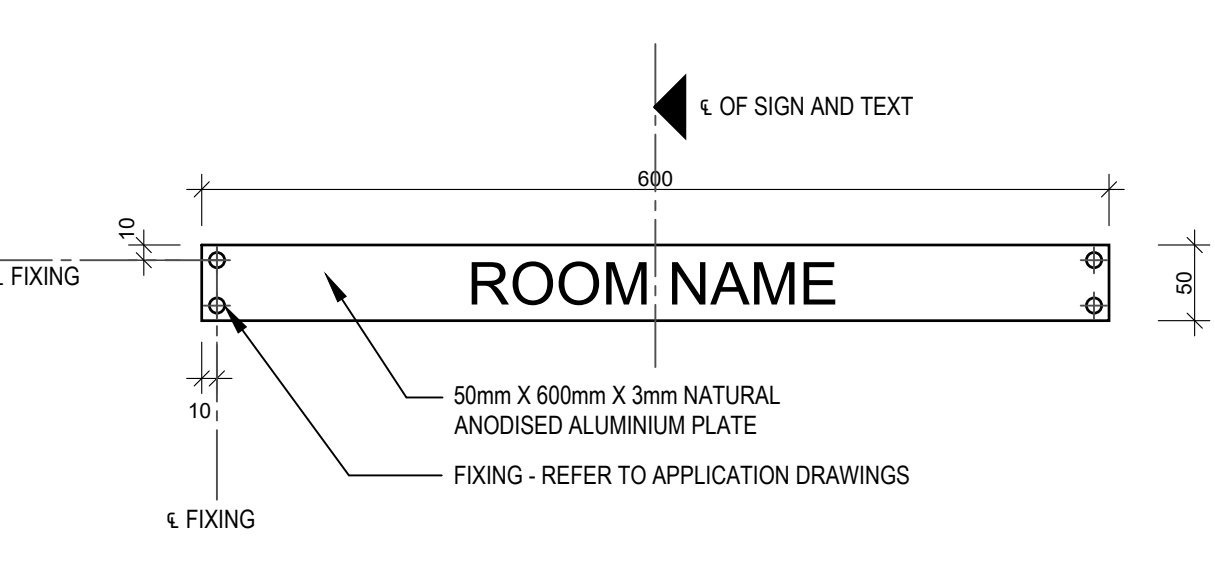
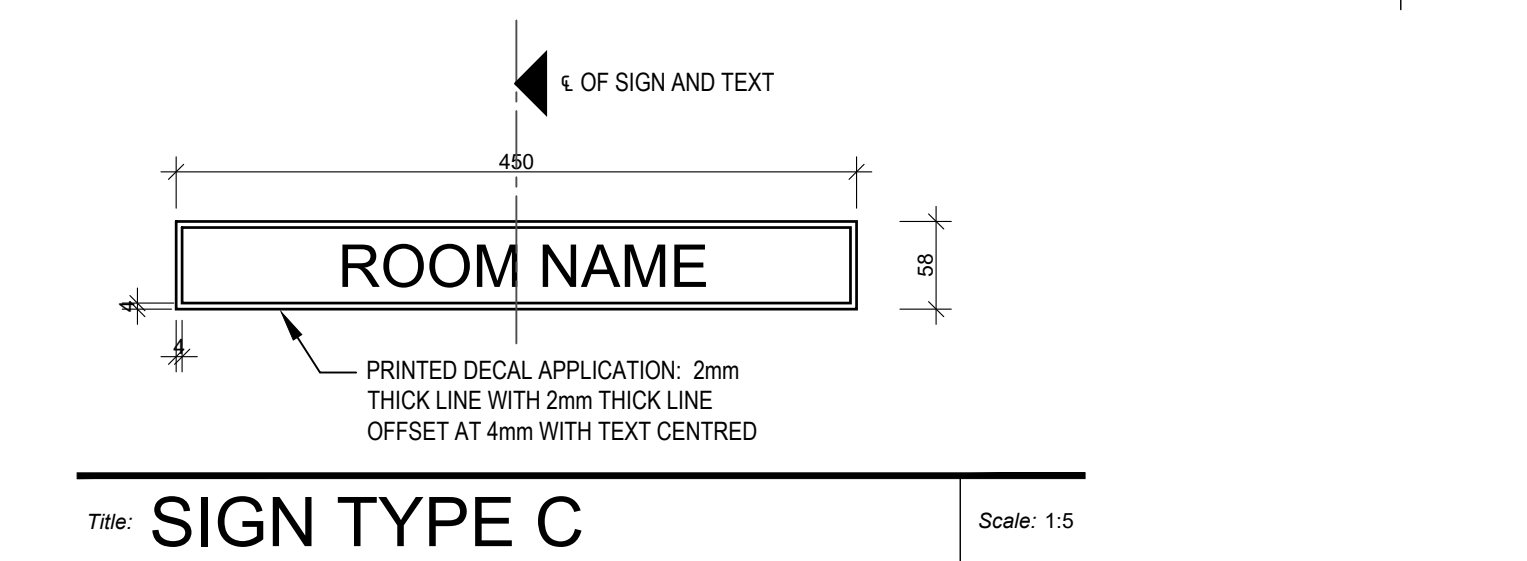
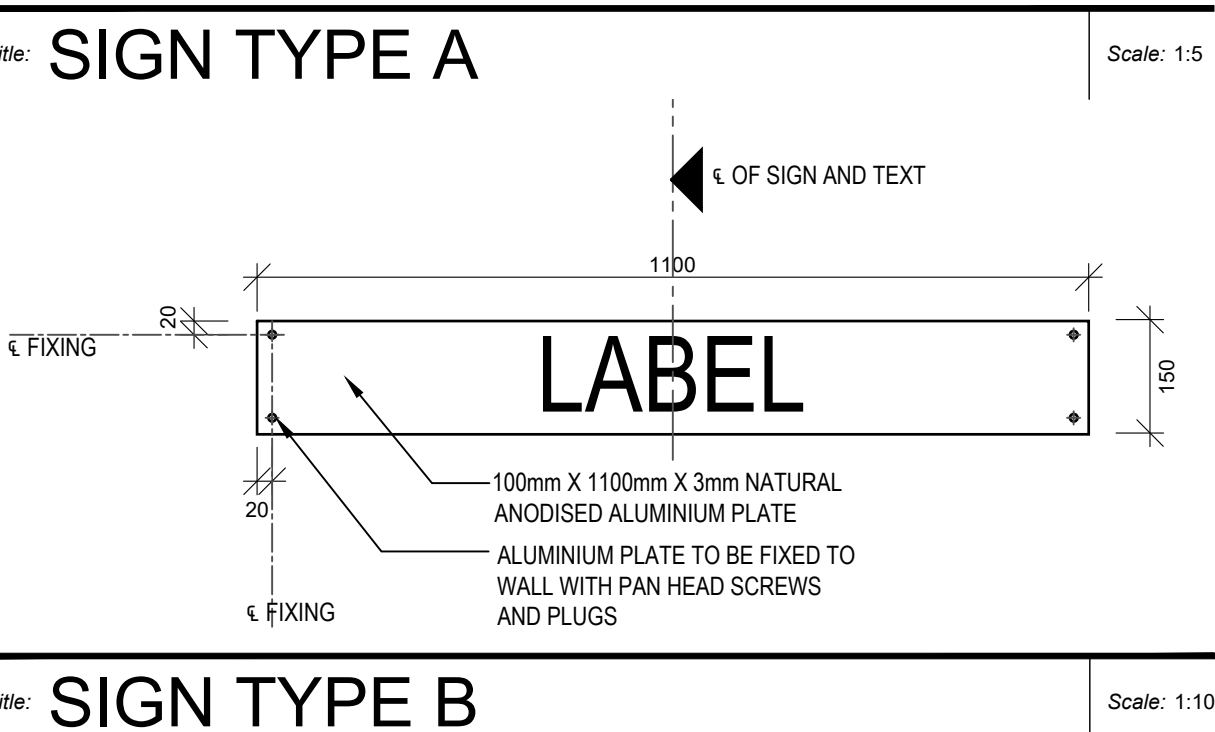
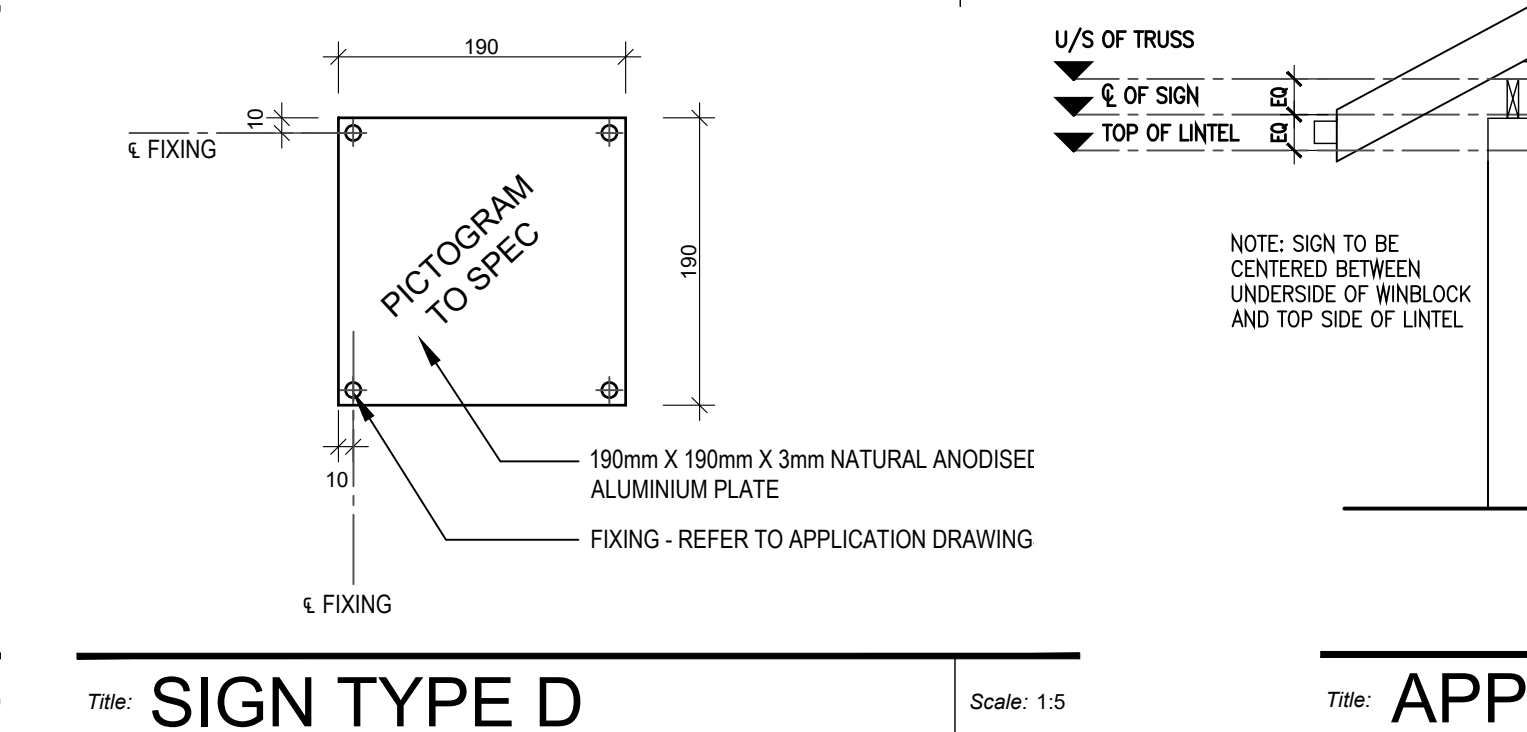



APPLICATION													
													
DOOR TYPE D01	SIGN TYPE A	DOOR TYPE D02	SIGN TYPE A	DOOR TYPE D03	SIGN TYPE C	DOOR TYPE D04	SIGN TYPE A	GATE TYPE G05	SIGN TYPE A	GATE TYPE G10	SIGN TYPE A	GATE TYPE G13	SIGN TYPE A
NOTE: 1. 50mm X 600mm X 3mm ALUMINIUM PLATE TO DETAIL 2. ALUMINIUM PLATE TO BE FIXED TO TIMBER DOOR WITH 30mm PAN HEAD WOOD SCREWS		NOTE: 1. 50mm X 600mm X 3mm ALUMINIUM PLATE TO DETAIL 2. ALUMINIUM PLATE TO BE FIXED TO TIMBER DOOR WITH 30mm PAN HEAD WOOD SCREWS		NOTE: 1. 450mm X 58mm PRINTED DECAL STICKER TO BE CENTERED ON GLASS AS PER DRAWING ABOVE		NOTE: 1. 50mm X 600mm X 3mm ALUMINIUM PLATE TO DETAIL 2. ALUMINIUM PLATE TO BE FIXED TO STEEL FRAME OF GATE WITH POP RIVETS		NOTE: 1. 50mm X 600mm X 3mm ALUMINIUM PLATE TO DETAIL 2. ALUMINIUM PLATE TO BE FIXED TO STEEL FRAME OF GATE WITH POP RIVETS		NOTE: 1. 50mm X 600mm X 3mm ALUMINIUM PLATE TO DETAIL 2. ALUMINIUM PLATE TO BE FIXED TO STEEL FRAME OF GATE WITH POP RIVETS		NOTE: 1. 50mm X 600mm X 3mm ALUMINIUM PLATE TO DETAIL 2. ALUMINIUM PLATE TO BE FIXED TO STEEL FRAME OF GATE WITH POP RIVETS	

APPLICATION									
									
GATE TYPE G14	SIGN TYPE A	DOOR TYPE D01	SIGN TYPE D	DOOR TYPE D13	SIGN TYPE D	DOOR TYPE D01	SIGN TYPE F1	DOOR TYPE D03	SIGN TYPE F1
NOTE: 1. 50mm X 600mm X 3mm ALUMINIUM PLATE TO DETAIL 2. ALUMINIUM PLATE TO BE FIXED TO STEEL FRAME OF GATE WITH POP RIVETS		NOTE: 1. 190mm X 190mm X 3mm ALUMINIUM PLATE WITH PICTOGRAM TO SPECIFICATION 2. ALUMINIUM PLATE TO BE FIXED TO TIMBER DOOR WITH 30mm PAN HEAD WOOD SCREWS		NOTE: 1. 2 x 190mm X 190mm X 3mm ALUMINIUM PLATE WITH PICTOGRAM TO SPECIFICATION 2. ALUMINIUM PLATE TO BE FIXED TO TIMBER DOOR WITH 30mm PAN HEAD WOOD SCREWS		NOTE: 1. 150mm X 3mm THICK ALUMINIUM PLATE AS EXIT SIGN TO SPECIFICATION 2. ALUMINIUM PLATE TO BE FIXED TO WALL WITH PAN HEAD SCREWS AND PLUGS		NOTE: 1. 150mm X 3mm THICK ALUMINIUM PLATE AS EXIT SIGN TO SPECIFICATION 2. ALUMINIUM PLATE TO BE FIXED TO WALL WITH PAN HEAD SCREWS AND PLUGS	

SIGNAGE APPLICATION TO DOOR/GATE

			
Title: SIGN TYPE A		Title: SIGN TYPE C	
			
Title: SIGN TYPE B		Title: SIGN TYPE D	

NOTE: ALL TEXT MUST BE ACCORDING TO SIGNAGE SCHEDULE AND TO BE CENTERED ON ALUMINIUM PLATE.

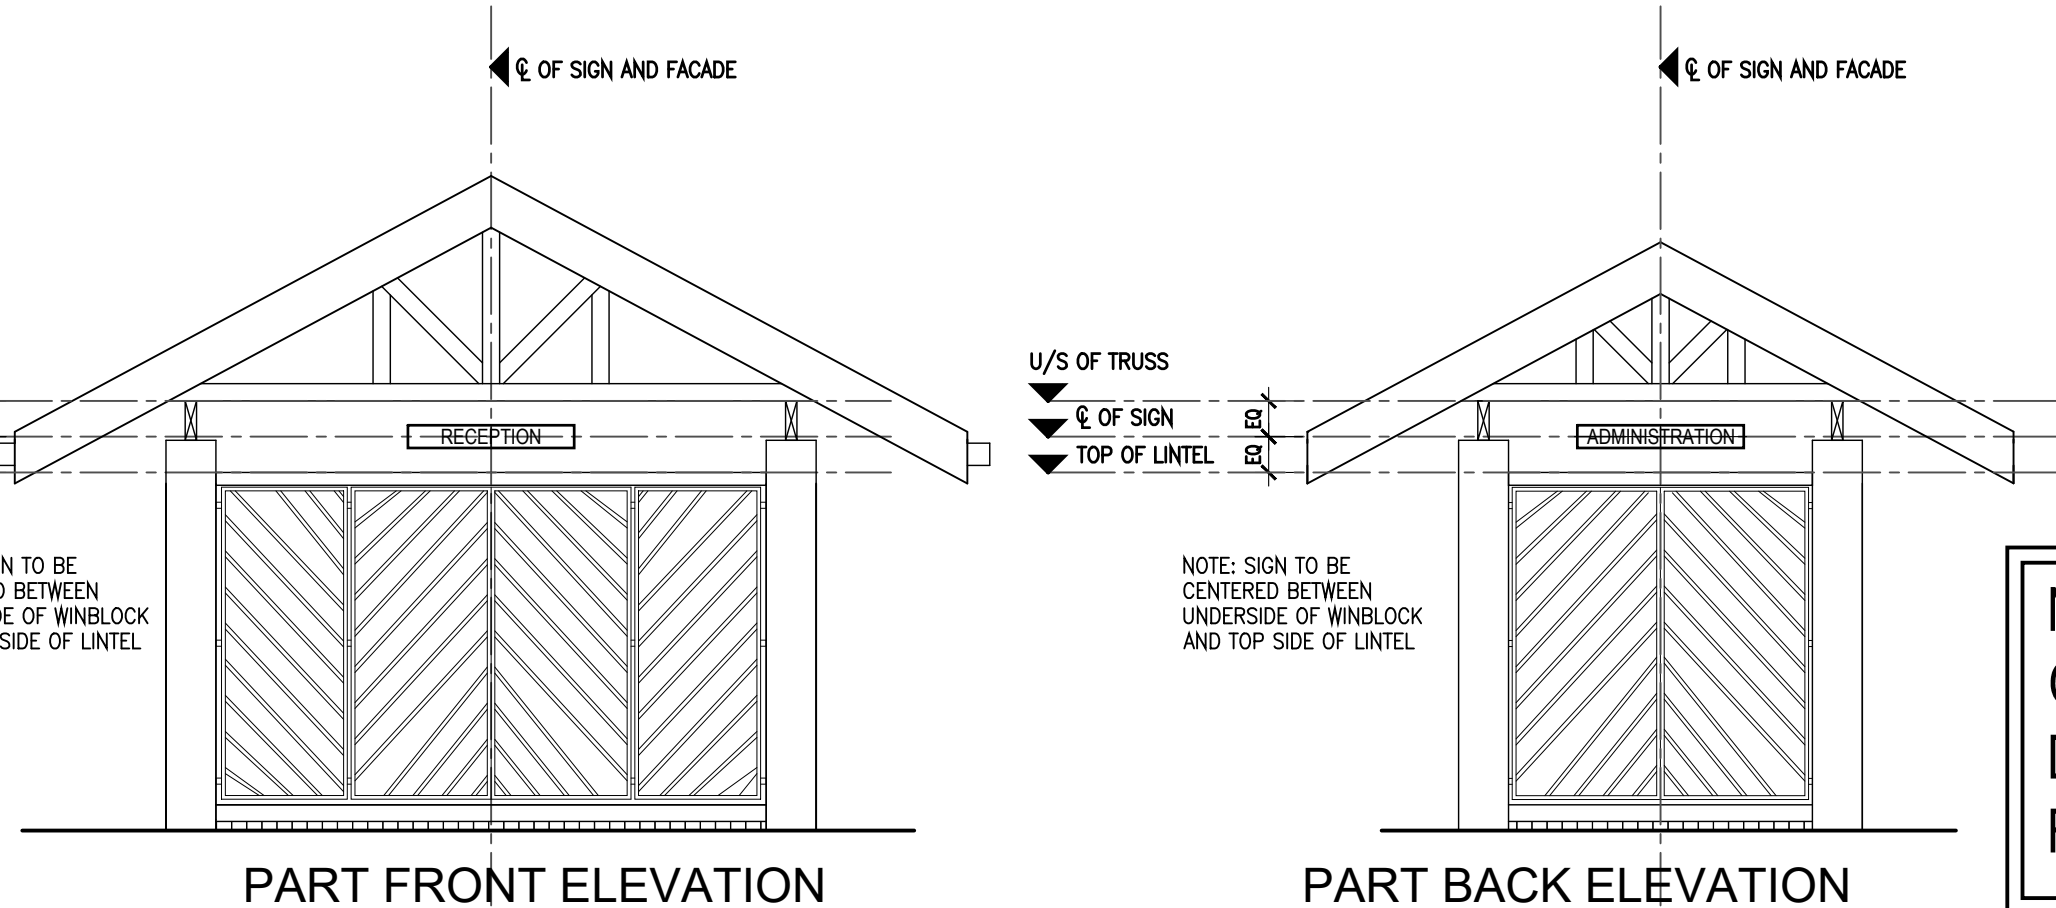


APPLICATION TO WALL- ADMINISTRATION BUILDING

NOTE : FOR SIGNAGE ONLY, REFER TO DOOR SCHEDULES FOR DOOR DETAILS

NO.	DATE	REVISION	DRAWN
A	2017-03-24	ISSUED FOR MEASURE	SG
B	2021-03-01	ISSUED FOR INFORMATION GATE G13 OMITTED	DW
C	2022-04-13	ISSUED FOR INFORMATION (EFMS) DWG NO. CHANGED FROM 1817 TO 2204	DW

PSP

ARCHITECT




13 Cumberland Street, Mthatha
P.O. Box 7180
Mthatha, 5100
Tel: 041 633 5082
Fax: 056 548 9131
18 Lower Goldenhills Drive,
Emmanuel, Johannesburg
P.O. Box 91924
Auckland Park, 2006
Tel: 011 488 9523
Fax: 056 648 1935
Email: mpande@architen.co.za

ARCHITECTURAL PROFESSIONAL SACAP NUMBERS:
H.L. MANTEL SACAP 3045

IMPLEMENTED BY

INDEPENDENT DEVELOPMENT TRUST

SIGNATURE	DATE	SHEET NO.
DESIGNED	-	A1
DRAWN	SG	1:100
VERIFIED	-	STATUS: LENDING
VALIDATED	-	1 = INFORMATION PM = FOR MEASURE T = TENDER C = CONSTRUCTION AB = AS BUILT

CLIENT	IMPLEMENTING AGENT
	

PROJECT

DOE PORTFOLIO PROGRAMME
ESTABLISHMENT OF NEW SCHOOLS
HILLBROW - SENIOR SECONDARY SCHOOL
PROVINCE: EASTERN CAPE PROVINCE

DRAWING TITLE
SIGNAGE SCHEDULE

DWG NUMBER	DISCIPLINE	DRAWING NUMBER	STATUS	REVISION
200400652	ARCH	2204 w05-04-620	FI	C