



note: bed unit to be fixed to wall with M8x100mm coach screws in 4 places.

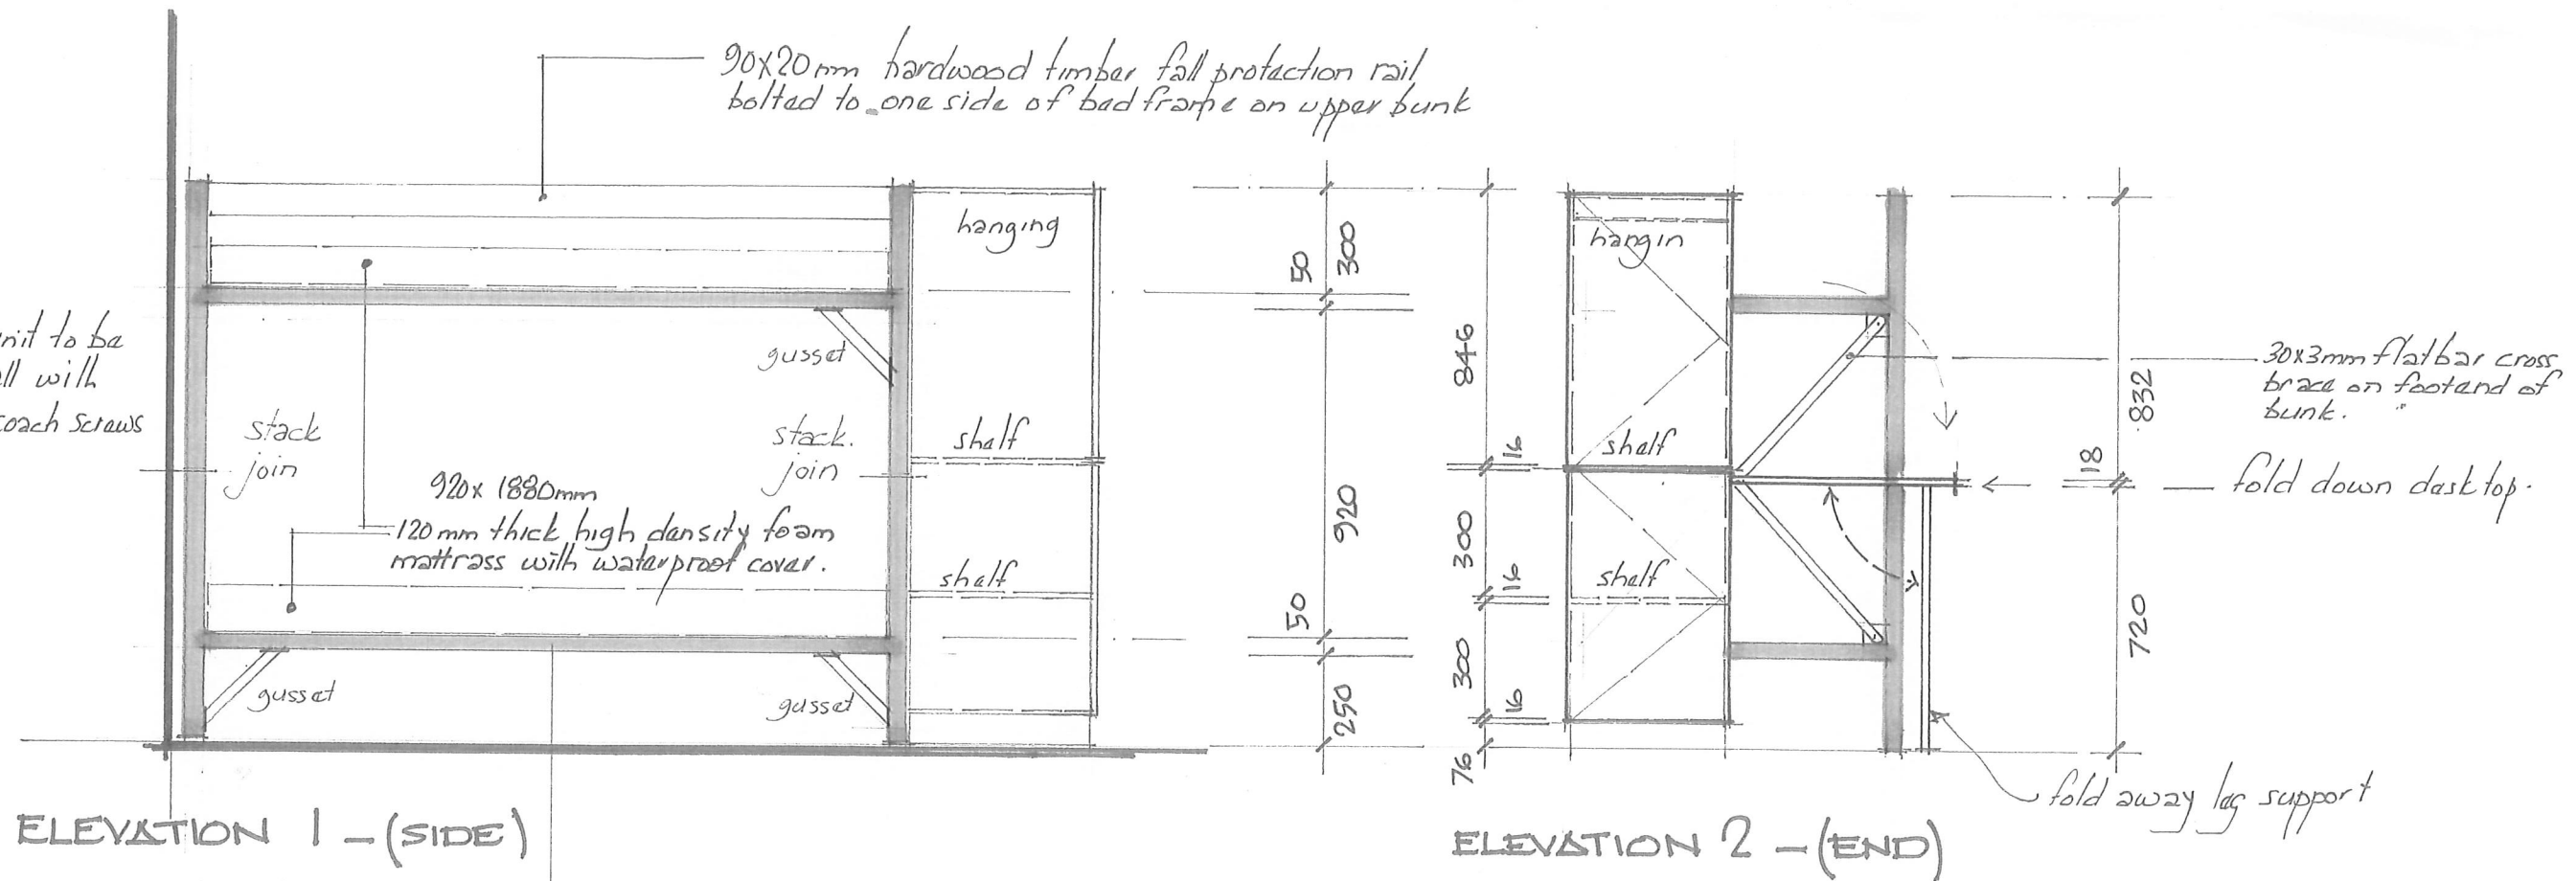

ELEVATION 1 - (SIDE)

ELEVATION 2 - (END)

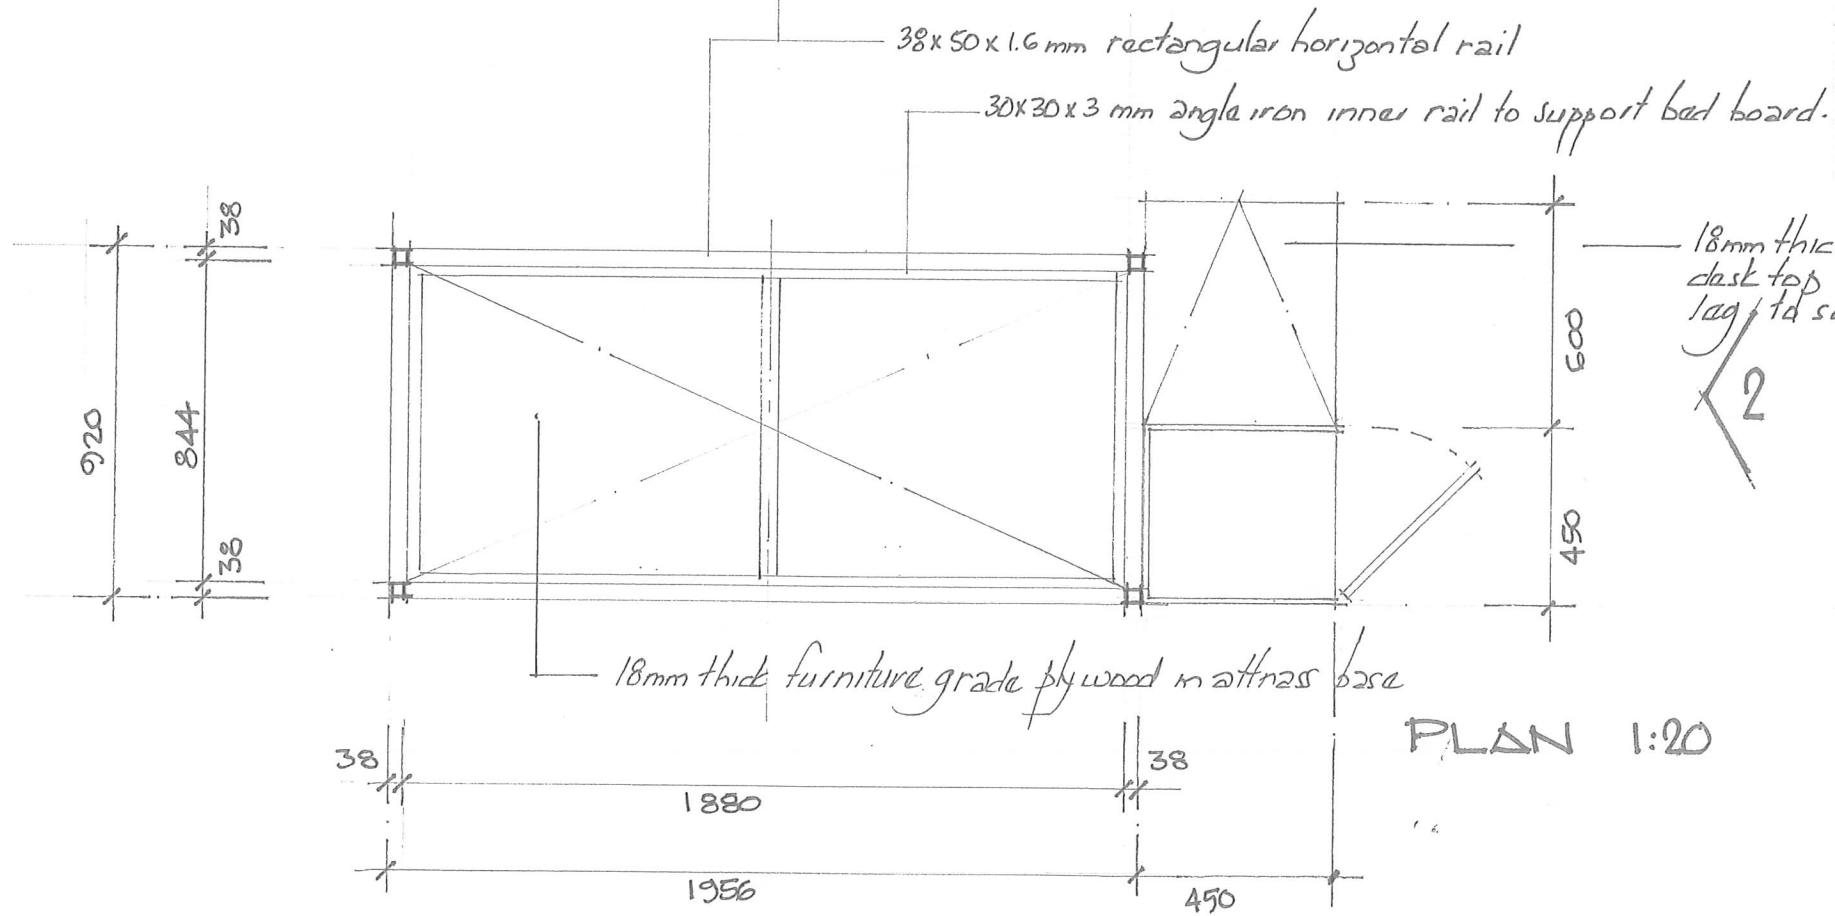

PLAN 1:20

note: all open ends, top and bottom to receive heavy duty polyurethane stop ends.

description: bed unit to be factory built in two sections namely top and bottom bed to be joined on site.
 head and foot section uprights to be of 38x38x1.6mm mild steel square tube
 all horizontal join rails to be of 38x50x1.6 mild steel all welded to form bed frame
 outer frame on horizontal rails to have a 30x30x3mm inner sub frame to support 18mm B Grade plywood mattress base bottom to secure in place with 6x30mm galv. gutter bolts.
 frame finish to be epoxy powder coat to later colour spec.

DORMITORY BUNK BED DETAIL