



**NOTE**  
 REFER TO ARCHITECTURAL DRAWINGS  
 FOR WALL POSITIONS  
 REFER TO ARCHITECTURAL DRAWINGS  
 FOR BEAM SOFFIT LEVEL

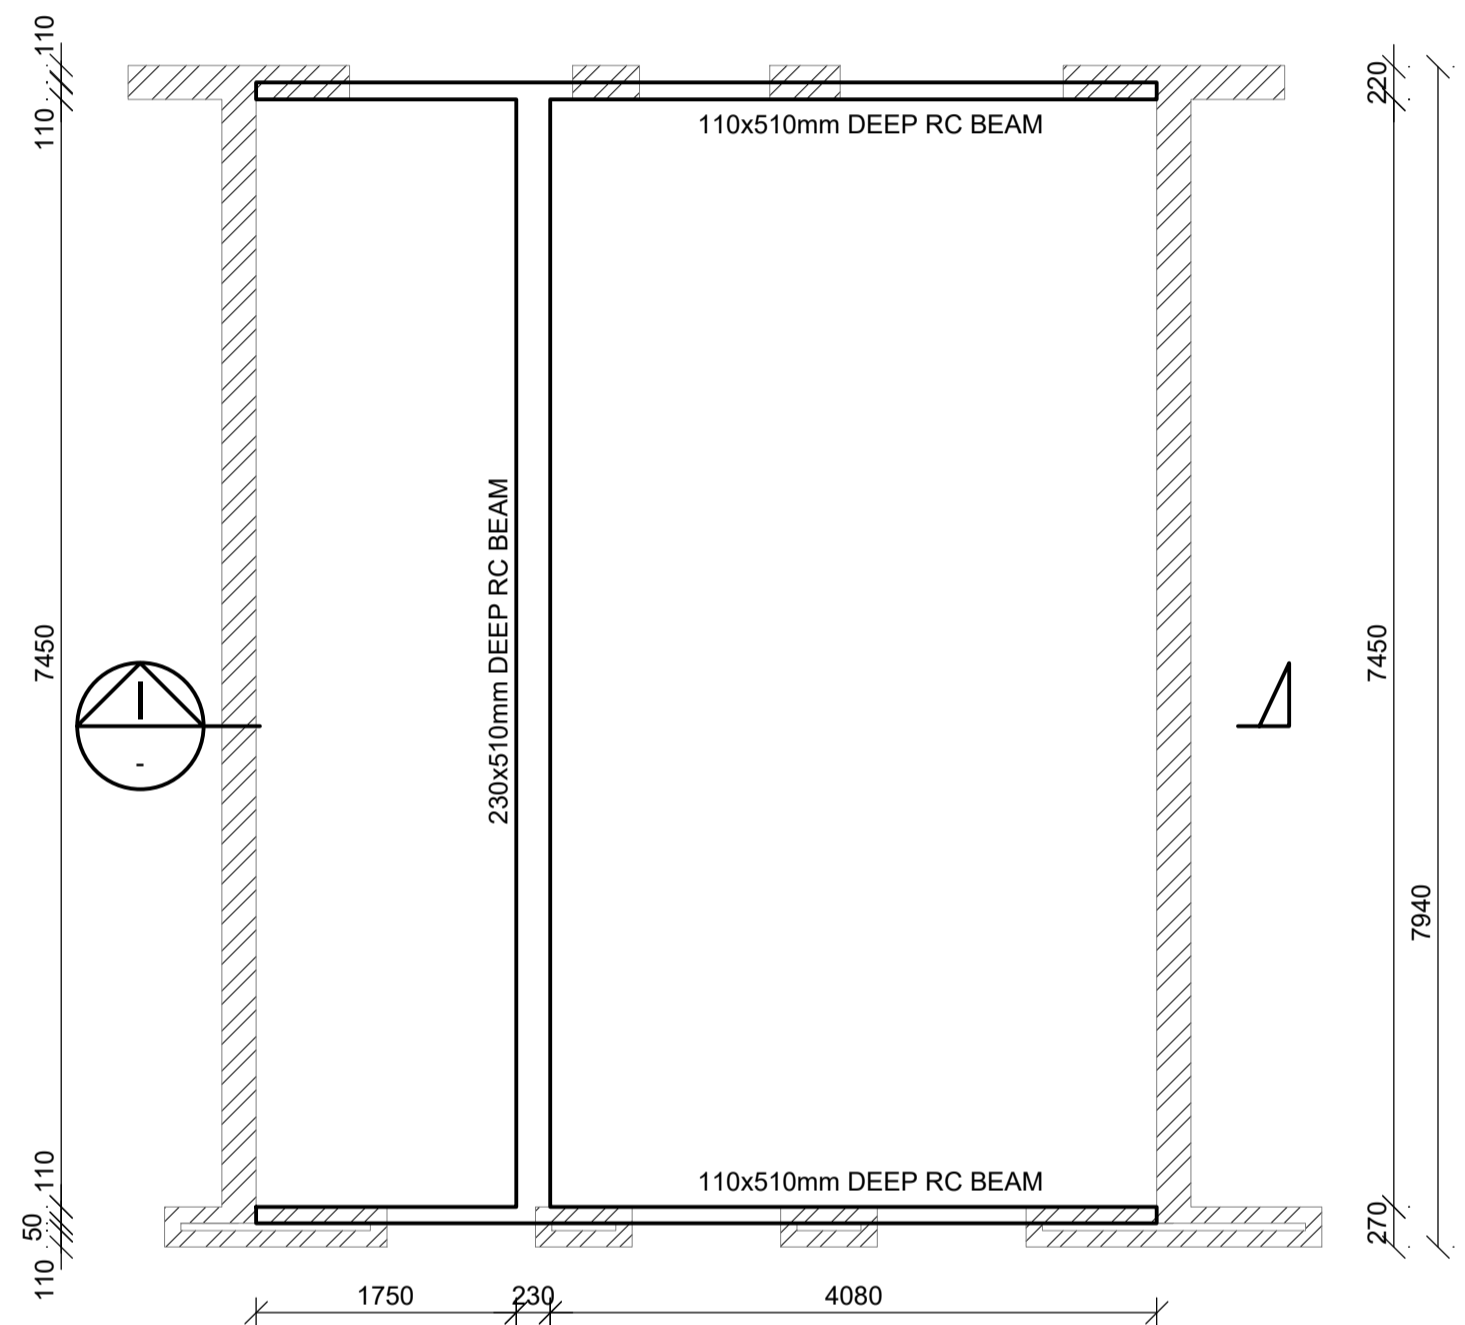

**DORMITORY GABLE BEAM LAYOUT**  
 SCALE 1: 50

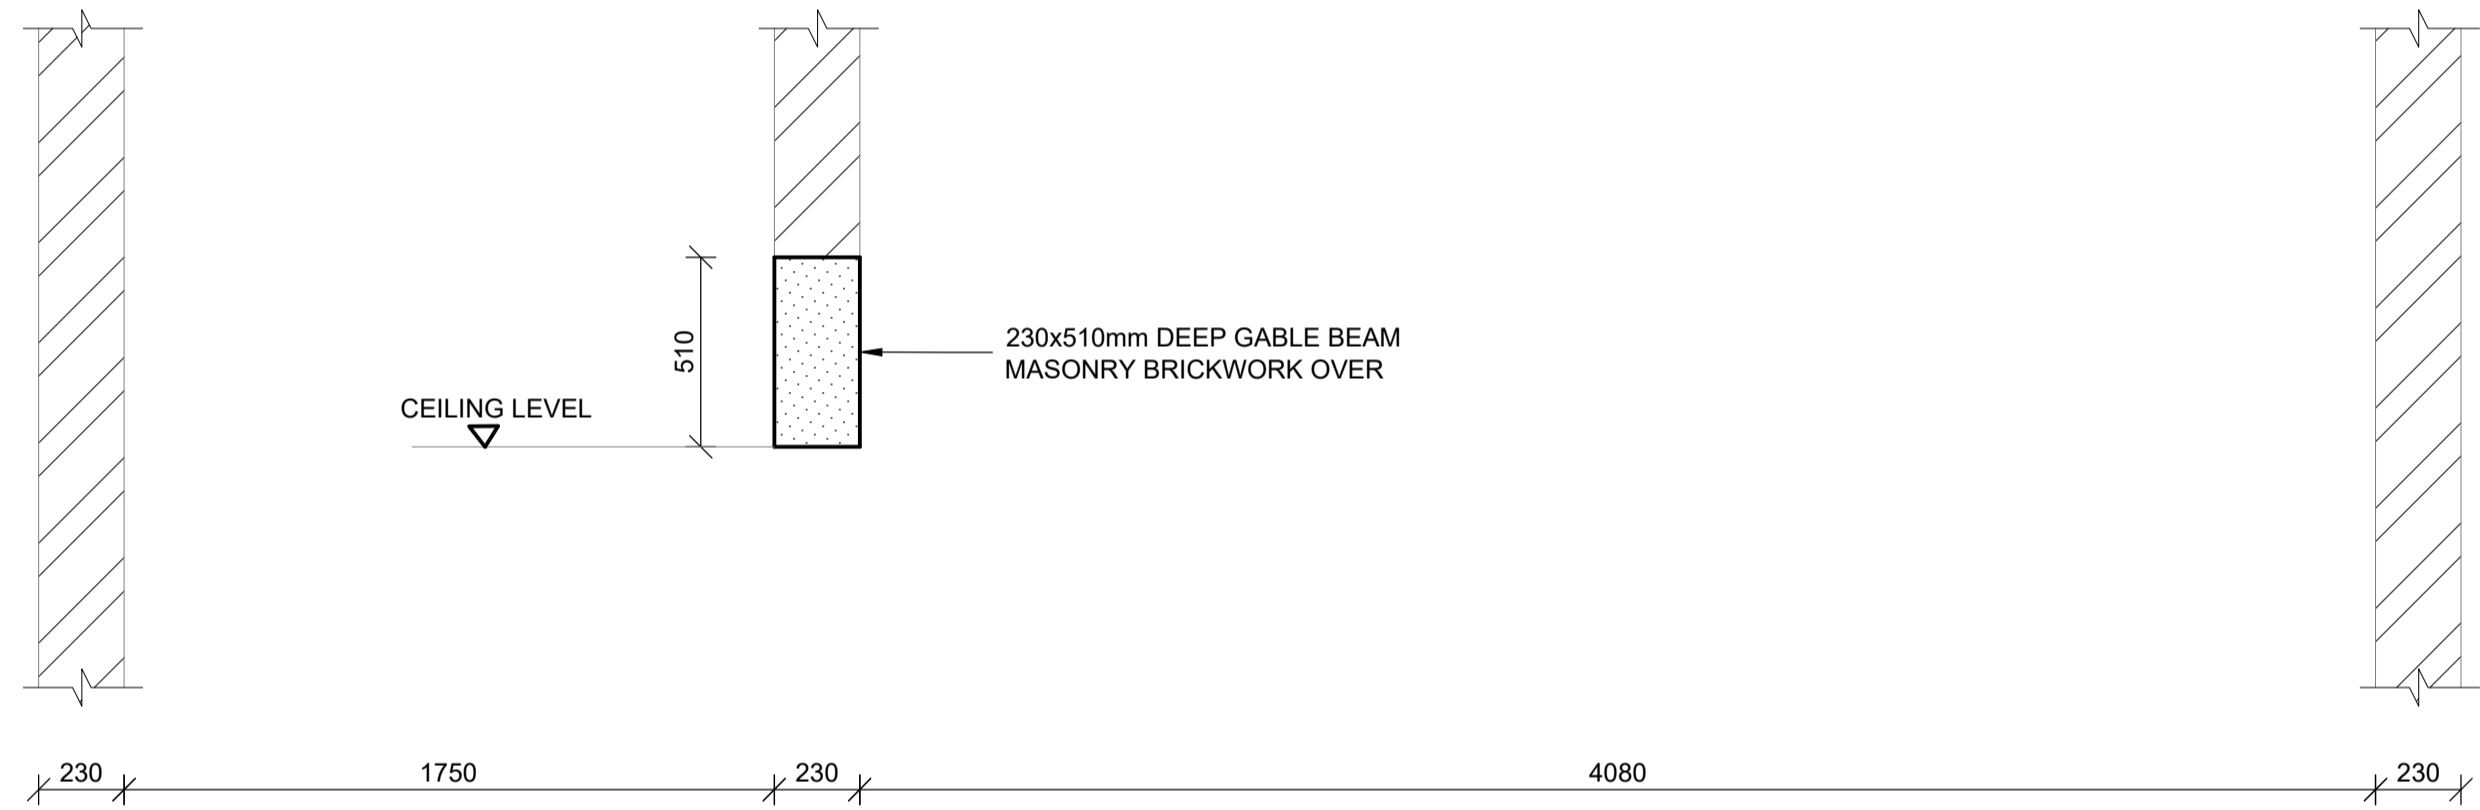

**SECTION 1**  
 SCALE 1:20

Notes:

REFERENCE DRAWINGS	
Dwg. No.	Description
-	-
-	-
-	-

Copyright vests in the  
 Department of Eastern Cape Department of Education

AS-BUILT DRAWINGS  
 certified as-built drawings as per Centralised Drawing  
 Archive AS-BUILT DRAWING REQUIREMENTS

Name: \_\_\_\_\_  
 Date: \_\_\_\_\_  
 Professional Registration No.: \_\_\_\_\_

No.	DATE	AMENDMENT	Rev By
T	29-06-2023	ISSUED FOR TENDER	A.V

Cad File Name  
 Blocks 2023-06-28.dwg

Checked By Consultant

E.M. CHIRWA 20020003  
 Name Professional Registration No.

Signature 06-02-2023  
 Date

Consultant

**MOLEMO**  
 CONSULTING ENGINEERS

BLOCK E  
 73 VILLIERS DRIVE  
 CLARENDON  
 PIETERMARITZBURG, 4700.  
 CELL: 082 714 4400  
 Email: admin@molemo.co.za

P.O. BOX 995  
 PIETERMARITZBURG  
 3200  
 TEL: 033 342 7953  
 TEL: 033 345 2288

Discipline  
**CIVIL AND STRUCTURAL**

**idT**  
 Independent Development Trust

BROADCAST HOUSE, SISSON STREET  
 FORT GALE  
 PRIVATE BAG X5275  
 UMTATA, 5100.

Project  
**DEPARTMENT OF EDUCATION  
 EASTERN CAPE PROVINCE  
 CONSTRUCTION OF  
 MALUTI SPECIAL SCHOOL  
 PHASE 2**

Drawing Description  
**MALUTI SPECIAL SCHOOL  
 PHASE 2  
 TYPICAL DETAILS 5**

Drawn: A.V	Date: 06-02-2023
Scale: AS SHOWN	Sheet Size: A1
Consultant Drawing Number IDT-EC-PH2-MOL-S518	Revision T
DOW Drawing Number IDT-EC-PH2-MOL-S518	Revision T

Stamped by Plans Approval Committee