


* All dimensions are in mm.

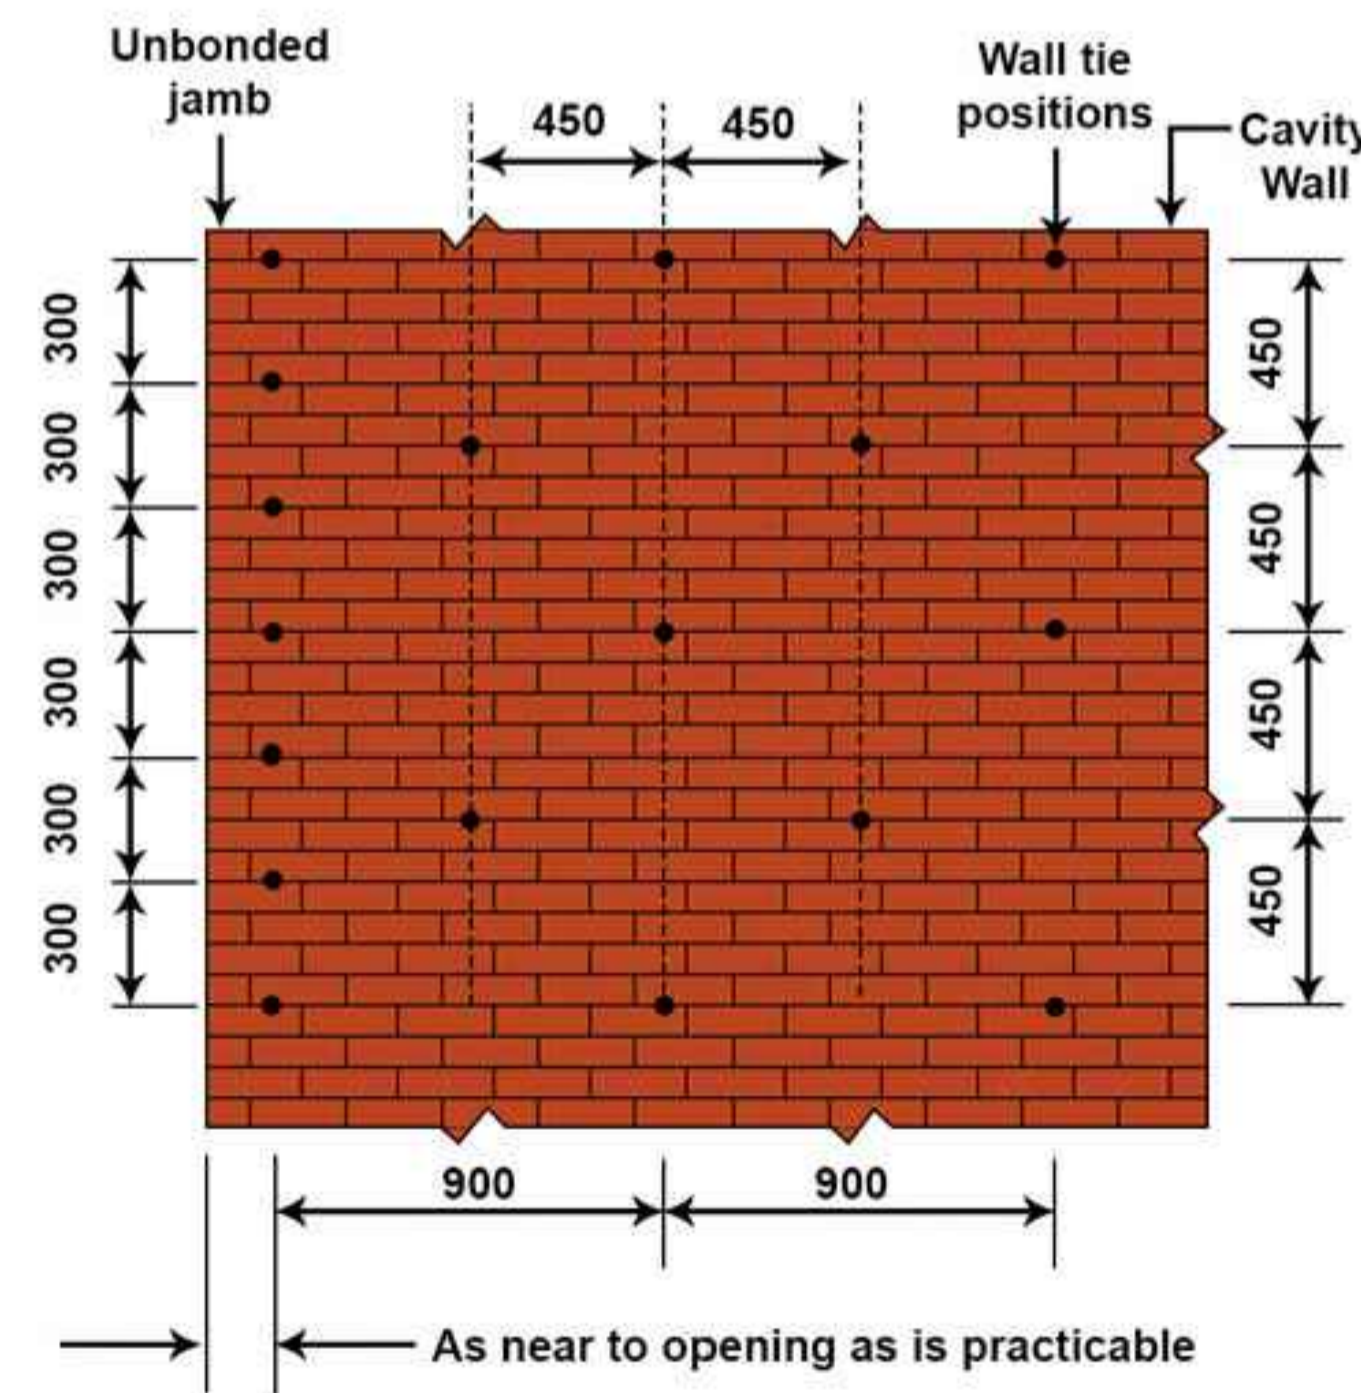

* All dimensions are in mm.

Notes:

REFERENCE DRAWINGS	
Dwg. No.	Description
-	-
-	-
-	-
-	-

Copyright vests in the Department of Eastern Cape Department of Education

AS-BUILT DRAWINGS
certified as-built drawings as per Centralised Drawing Archive AS-BUILT DRAWING REQUIREMENTS

Name: _____
Date: _____
Professional Registration No.: _____

No.	DATE	AMENDMENT	Rev By
T	29-06-2023	ISSUED FOR TENDER	A.V

Cad File Name
Cavity Wall 2023-06-28.dwg

Checked By Consultant
E.M. CHIRWA 20020003
Name Professional Registration No.
Signature Date 06-02-2023

Consultant
MOLEMO
CONSULTING ENGINEERS
BLOCK E
73 VILLIERS DRIVE
CLARENDON
PIETERMARITZBURG, 4700.
CELL: 082 714 4400
Email: admin@molemo.co.za
P.O. BOX 995
PIETERMARITZBURG
3200
TEL: 033 342 7953
TEL: 033 345 2288
Discipline: CIVIL AND STRUCTURAL

Project
DEPARTMENT OF EDUCATION
EASTERN CAPE PROVINCE
CONSTRUCTION OF
MALUTI SPECIAL SCHOOL
PHASE 2

Drawing Description
MALUTI SPECIAL SCHOOL
PHASE 2
CAVITY WALL
TYPICAL DETAILS 6

Drawn: A.V Date: 06-02-2023
Scale: AS SHOWN Sheet Size: A1

Consultant Drawing Number	Revision
IDT-EC-PH2-MOL-S519	T
DOW Drawing Number	Revision
IDT-EC-PH2-MOL-S519	T

Stamped by Plans Approval Committee