


PLAN BELOW DADO RAIL - PLAN B-B

REFER TO SECTIONS OF THE: NUTRITION CENTERS, CLASSROOMS, MULTIPURPOSE CLASSROOMS, COMPUTER CENTRES, LIBRARIES, MEDIA CENTERS, SCIENCE LABORATORIES


SCALE 1:10

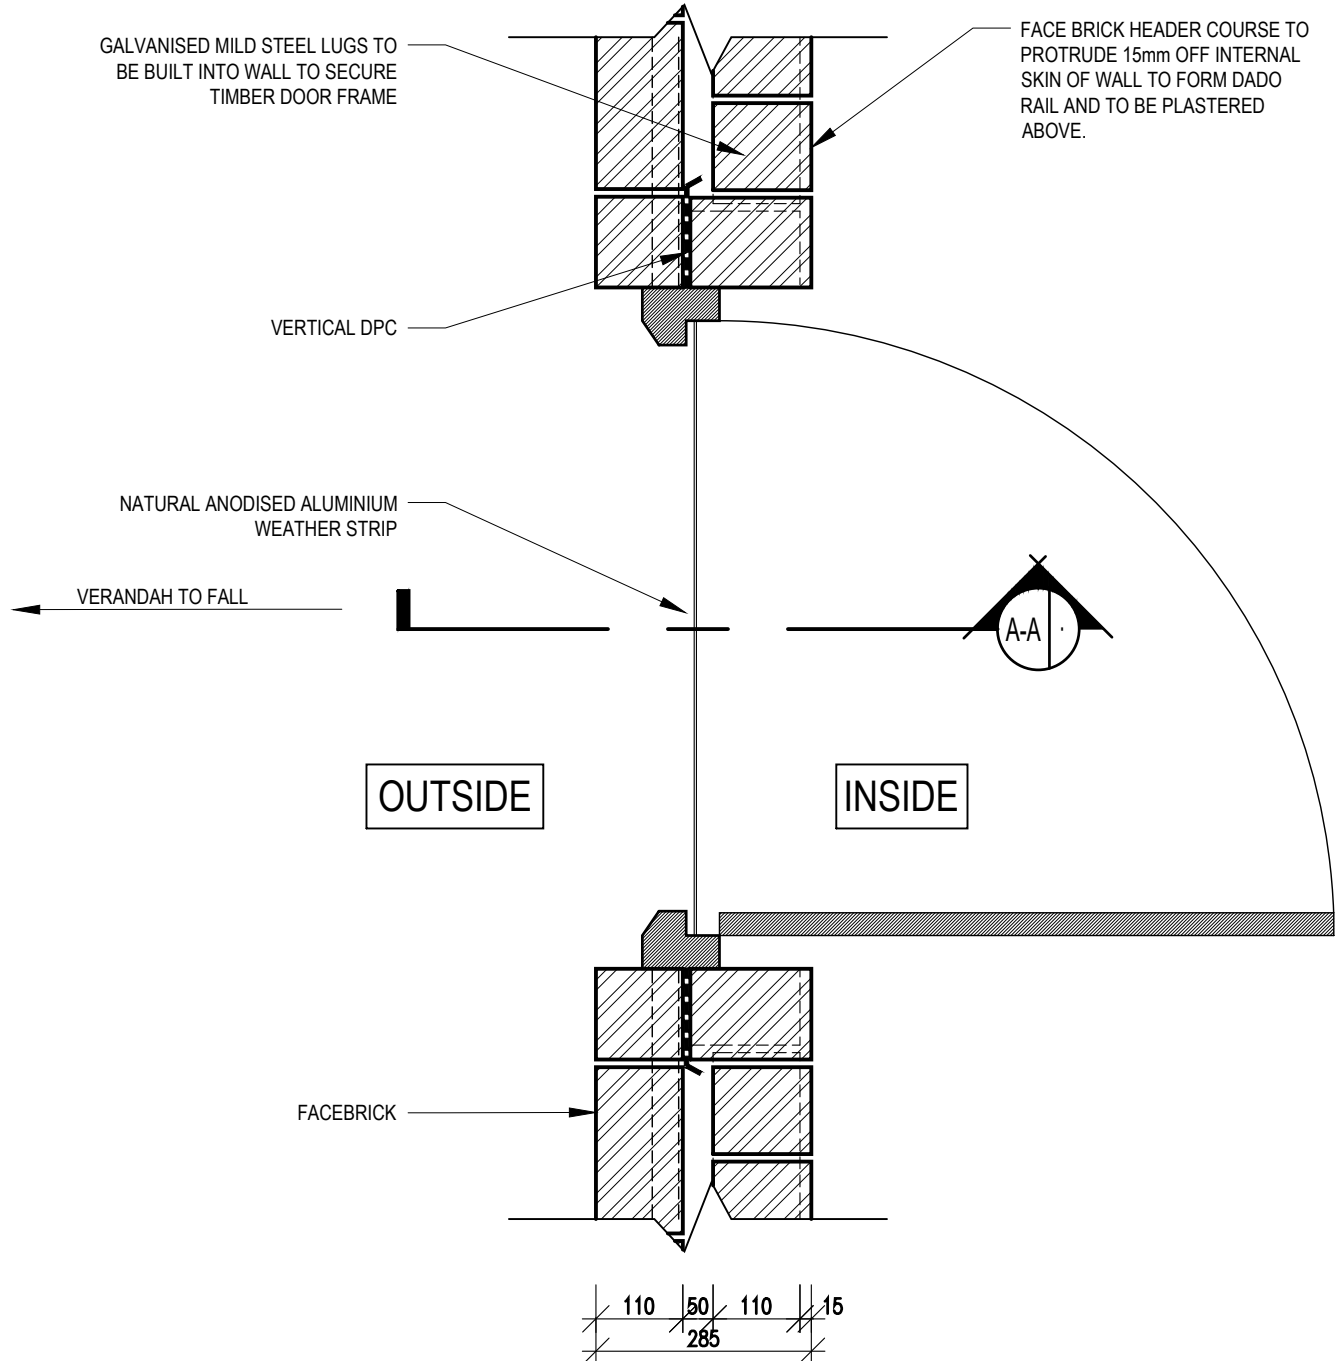

PLAN THROUGH DADO RAIL - PLAN C-C

REFER TO SECTIONS OF THE: NUTRITION CENTERS, CLASSROOMS, MULTIPURPOSE CLASSROOMS, COMPUTER CENTRES, LIBRARIES, MEDIA CENTERS, SCIENCE LABORATORIES


SCALE 1:10

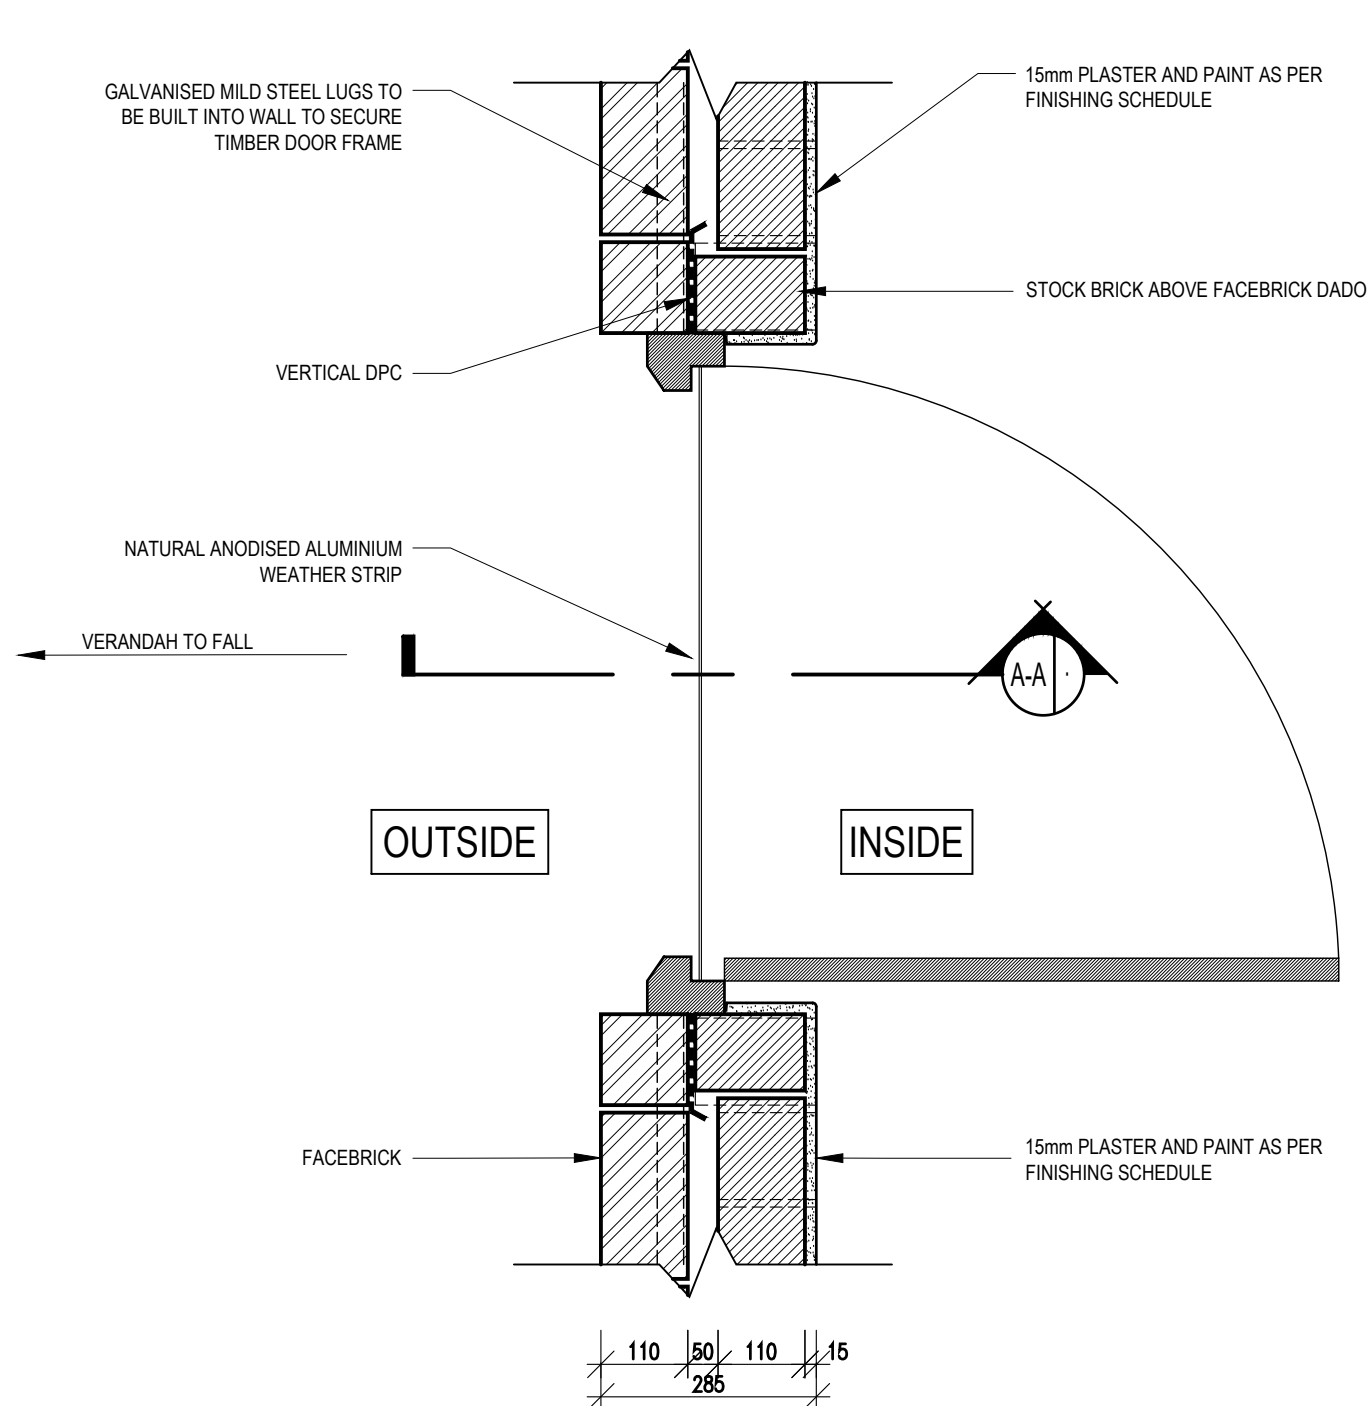

PLAN ABOVE DADO RAIL - PLAN D-D

REFER TO SECTIONS OF THE: NUTRITION CENTERS, CLASSROOMS, MULTIPURPOSE CLASSROOMS, COMPUTER CENTRES, LIBRARIES, MEDIA CENTERS, SCIENCE LABORATORIES

SCALE 1:10


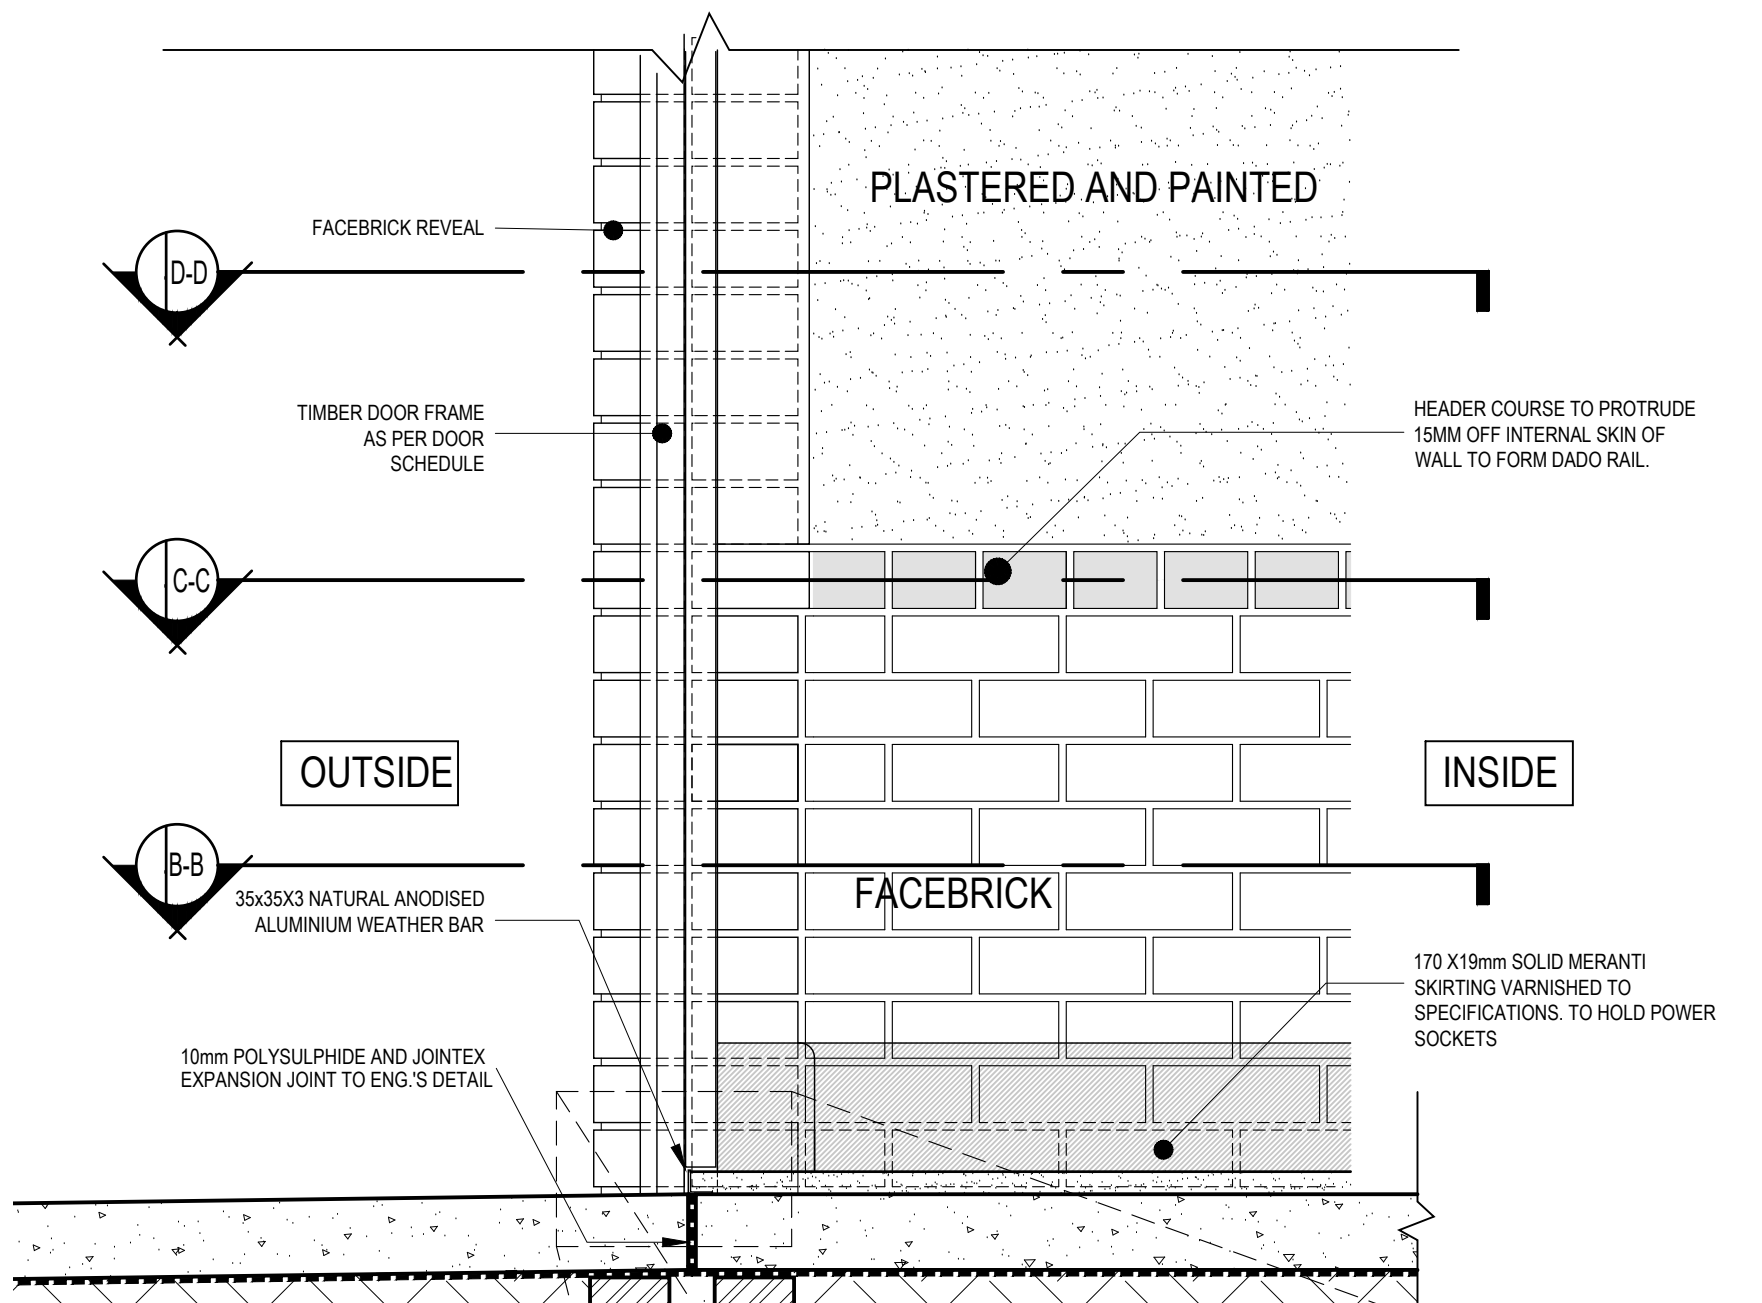


SECTION A-A
(EXTERNAL WALL DADO DETAIL)

REFER TO SECTIONS OF THE: NUTRITION CENTERS, CLASSROOMS, MULTIPURPOSE CLASSROOMS, COMPUTER CENTRES, LIBRARIES, MEDIA CENTERS, SCIENCE LABORATORIES

SCALE 1:10

THRESHOLD DETAIL SECTION
SCALE 1:2

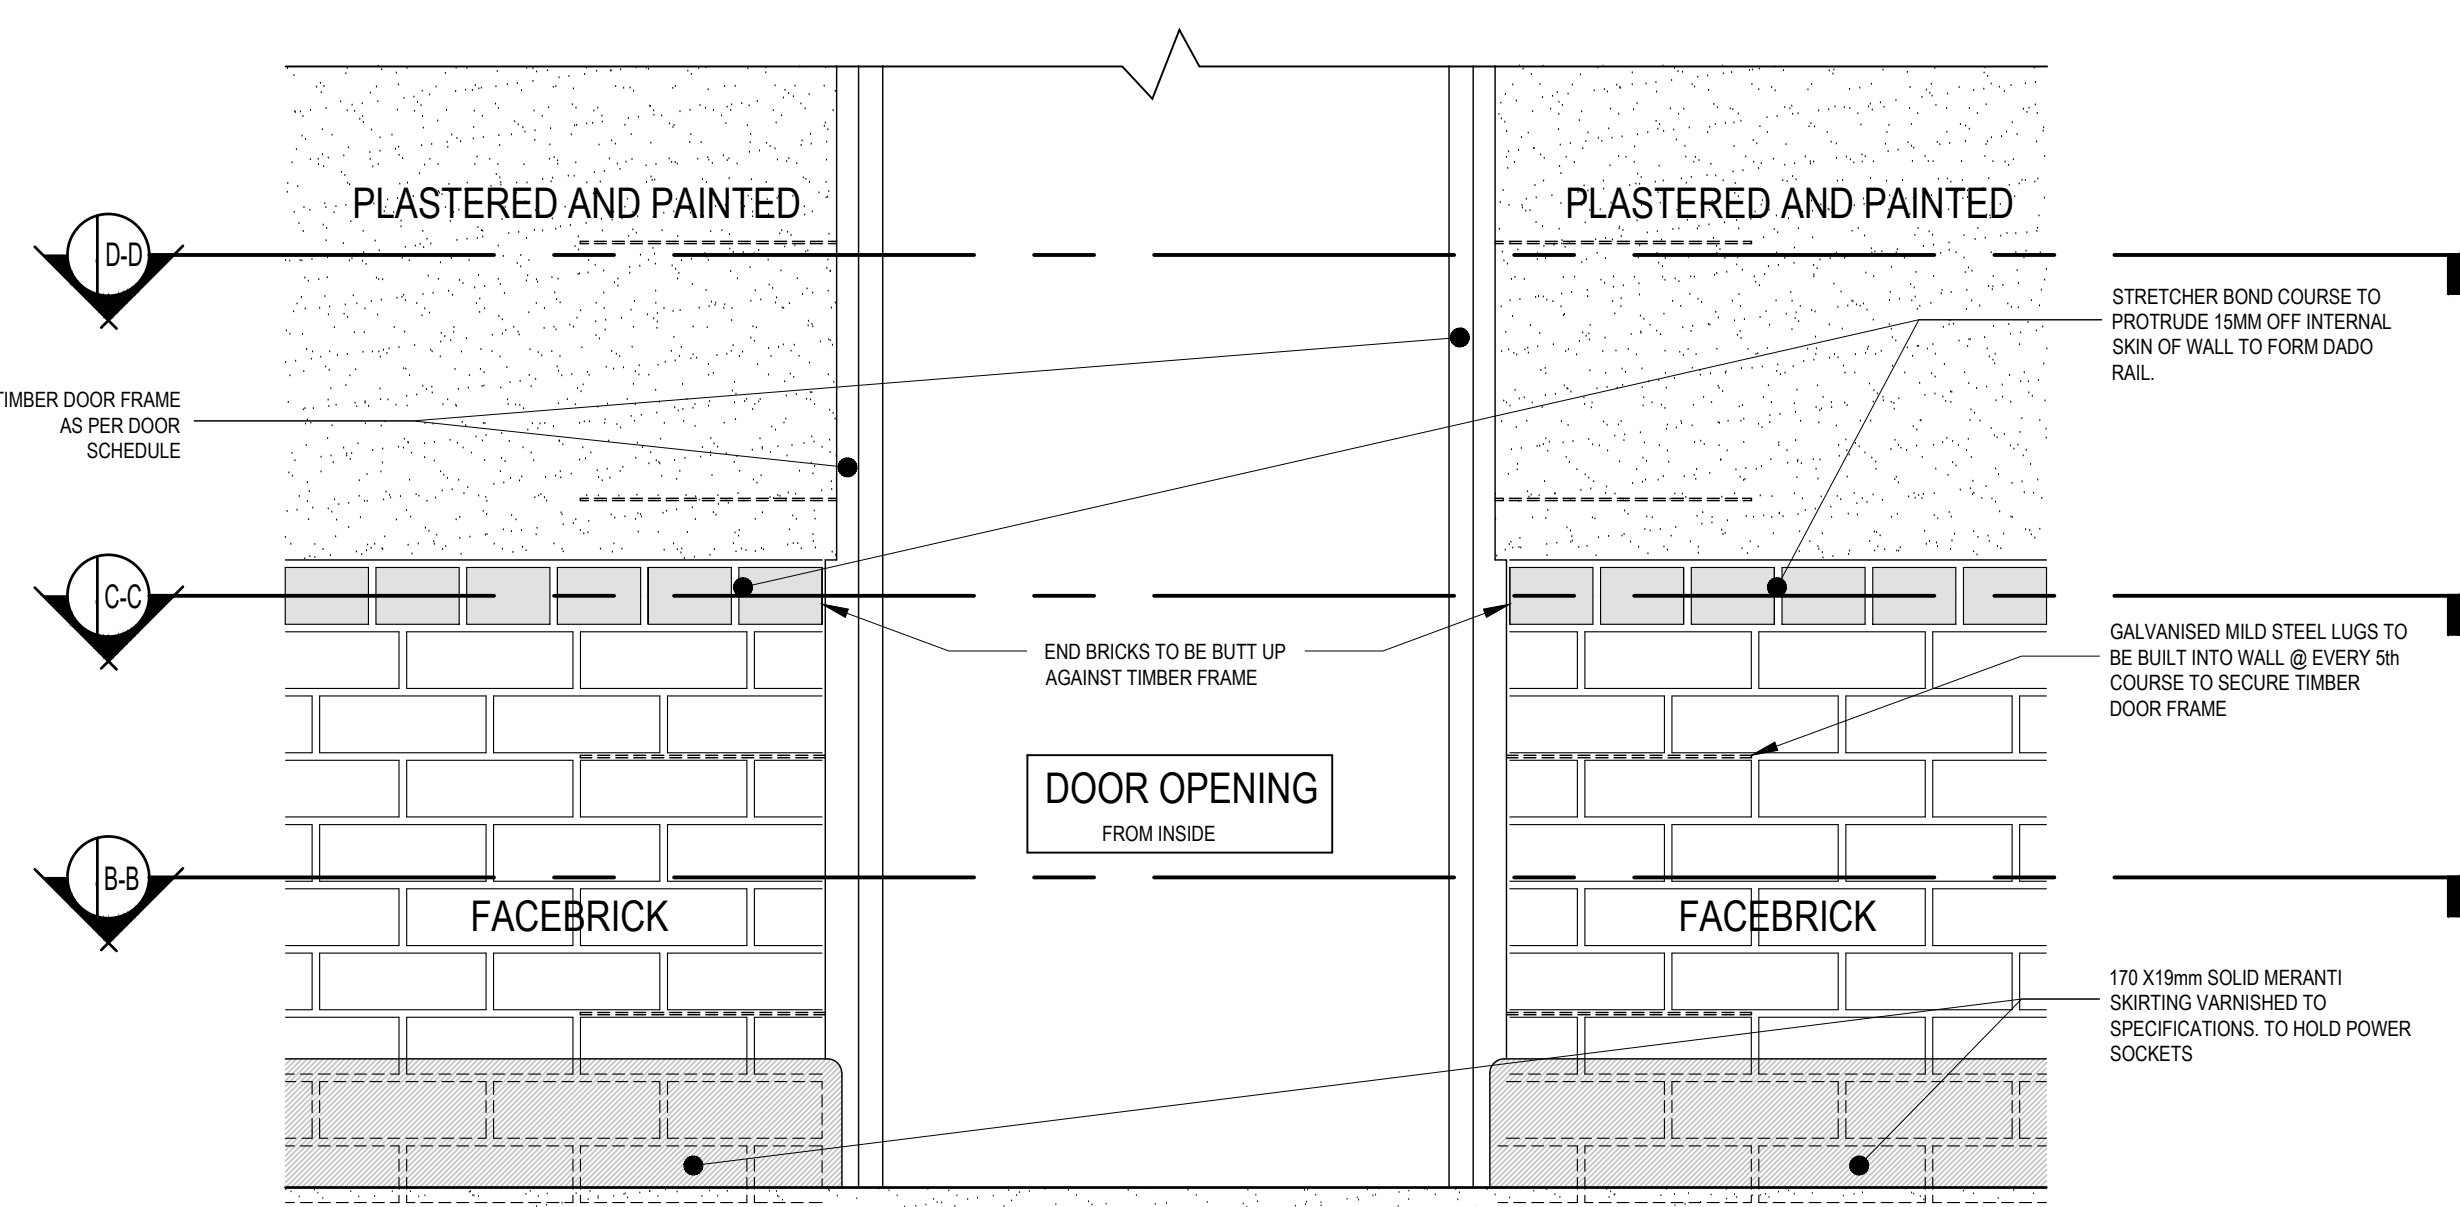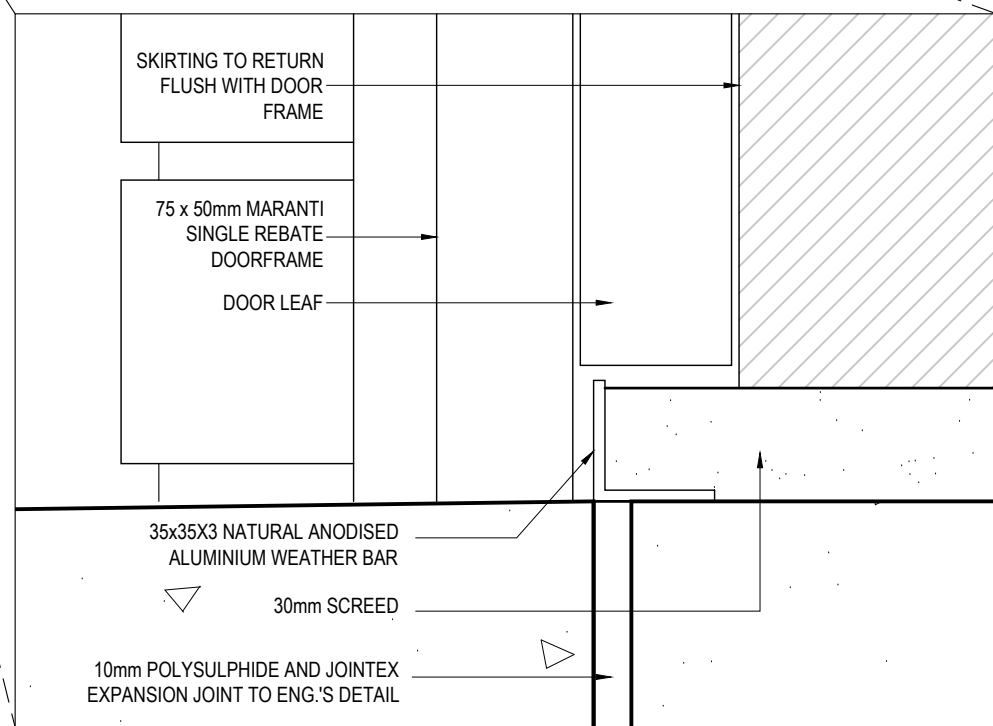

DADO DETAIL VIEW FROM INSIDE -

REFER TO SECTIONS OF THE: NUTRITION CENTERS, CLASSROOMS, MULTIPURPOSE CLASSROOMS, COMPUTER CENTRES, LIBRARIES, MEDIA CENTERS, SCIENCE LABORATORIES


SCALE 1:10

NO.	DATE	REVISION	DRAWN
A	2017-02-13	ISSUED FOR MEASURE	SG
B	2017-02-16	ISSUED FOR INFORMATION	SG
C	2017-02-27	ISSUED FOR CO-ORDINATION	SG
D	2017-06-22	FOUNDATIONS UPDATED	FS
E	2021-03-01	ISSUED FOR INFORMATION 1. VARIOUS AND GENERAL NOTE UPDATES 2. THRESHOLD SECTION DETAIL ADDED TO LAYOUT	DW DW
F	2022-04-13	ISSUED FOR INFORMATION (EPM) 1. DWG NO. CHANGED FROM 1617 TO 2204	DW

ISSUED FOR APPROVAL

PSP

ARCHITECT



13 Cumberland Street, Mithatha
P.O. Box 7100
Mithatha, 5100
Tel: 047 532 5382
Fax: 086-648-2131



18 Lower Goldenhuys Drive,
Emmarentia, Johannesburg
P.O. Box 51924
Auckland Park, 2006
Tel: 011-486-2623
Fax: 086-648-1935
Email: mpande@architect.co.za

ARCHITECTURAL PROFESSIONAL SACAP NUMBERS:
H.L. MANTEL SACAP 3045

IMPLEMENTED BY

INDEPENDENT DEVELOPMENT TRUST

SIGNATURE	DATE	SHEET NO.	SCALE
DESIGNED		A1	1:100
DRAWN	SG	STATUS	STATUS
VERIFIED	-	I = INFORMATION	FA = FOR APPROVAL
VALIDATED	-	T = TENDER	C = CONSTRUCTION
		AB = AS BUILT	

CLIENT	IMPLEMENTING AGENT
 <p>Province of the EASTERN CAPE EDUCATION</p>	 <p>idt Independent Development Trust</p>

PROJECT
DOE PORTFOLIO PROGRAMME
ESTABLISHMENT OF NEW SCHOOLS
HILLBROW - SENIOR SECONDARY SCHOOL
PROVINCE: EASTERN CAPE PROVINCE

DRAWING TITLE
DADO DETAIL 01: EXTERNAL WALLS

DRAWING DESCRIPTION

EMIS NUMBER	DISCIPLINE	DRAWING NUMBER	STATUS	REVISION
200500293	ARCH	2204 w06 01/805	FA	F