


PLAN BELOW DADO RAIL - PLAN

B-B - REFER TO SECTIONS OF THE: NUTRITION CENTERS, CLASSROOMS, MULTIPURPOSE CLASSROOMS, COMPUTER CENTRES, LIBRARIES, MEDIA CENTERS, SCIENCE LABORATORIES


SCALE 1:10

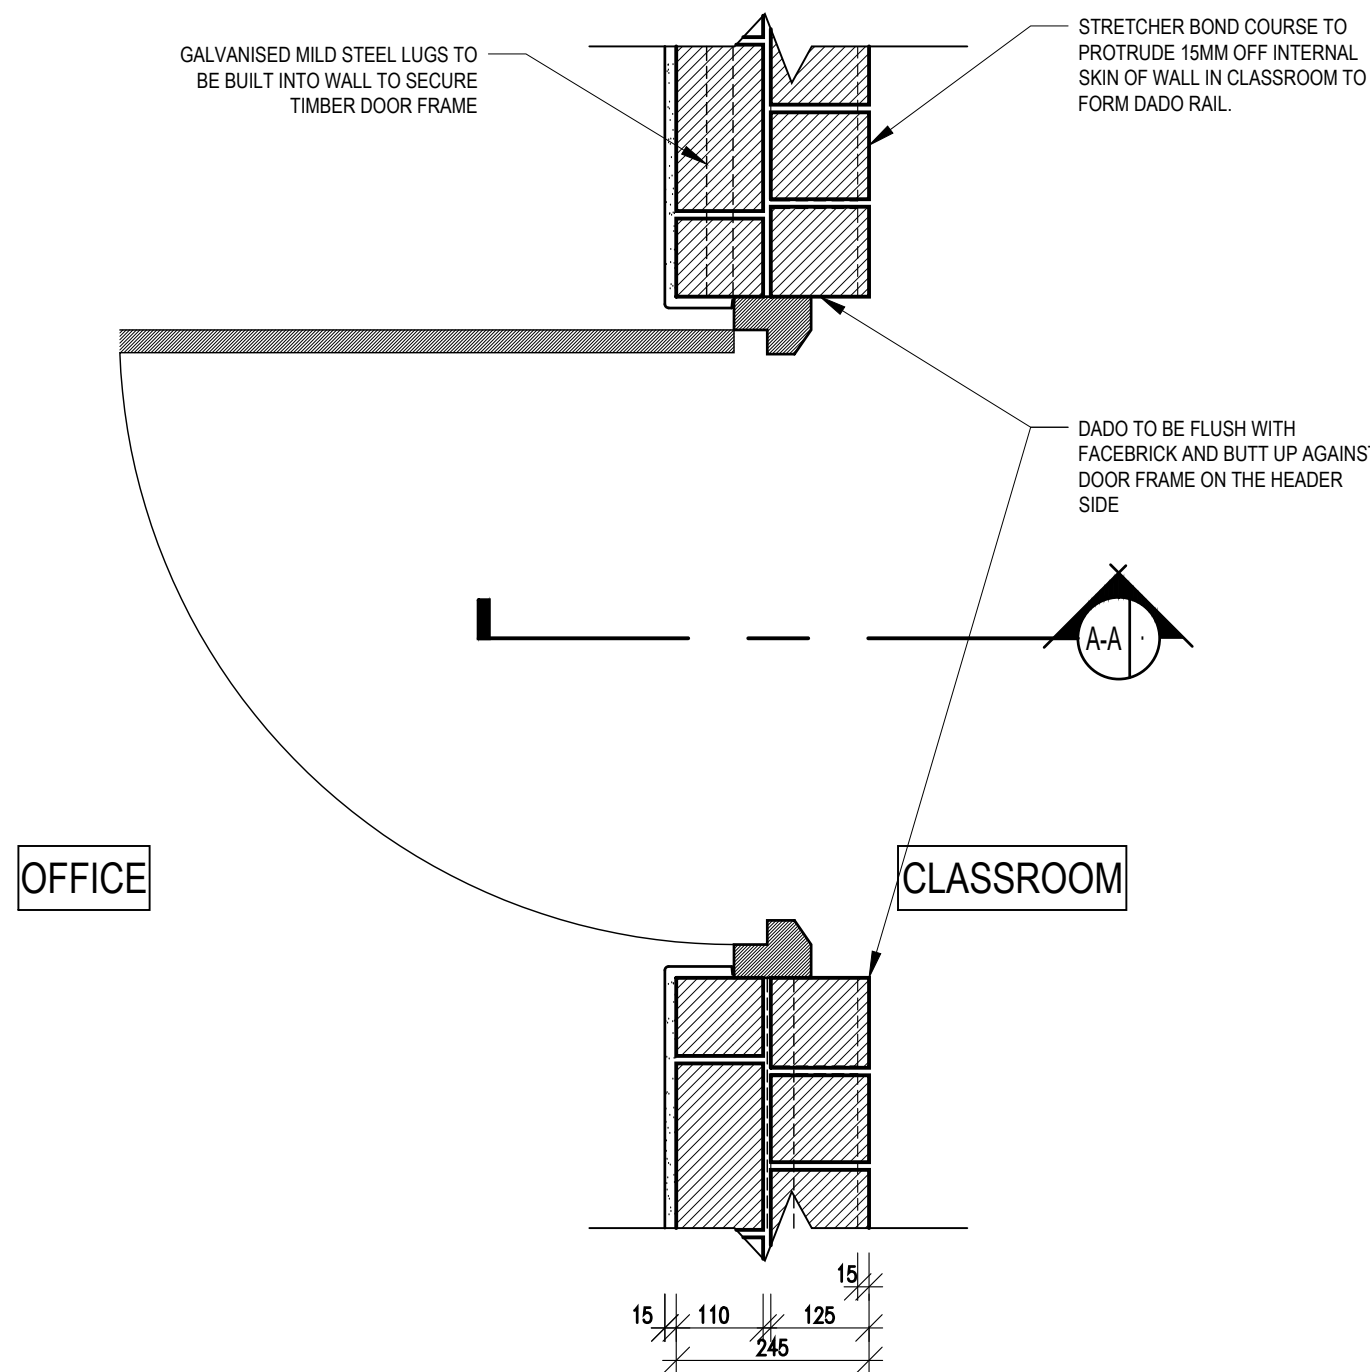

PLAN THROUGH DADO RAIL - PLAN

C-C - REFER TO SECTIONS OF THE: NUTRITION CENTERS, CLASSROOMS, MULTIPURPOSE CLASSROOMS, COMPUTER CENTRES, LIBRARIES, MEDIA CENTERS, SCIENCE LABORATORIES


SCALE 1:10

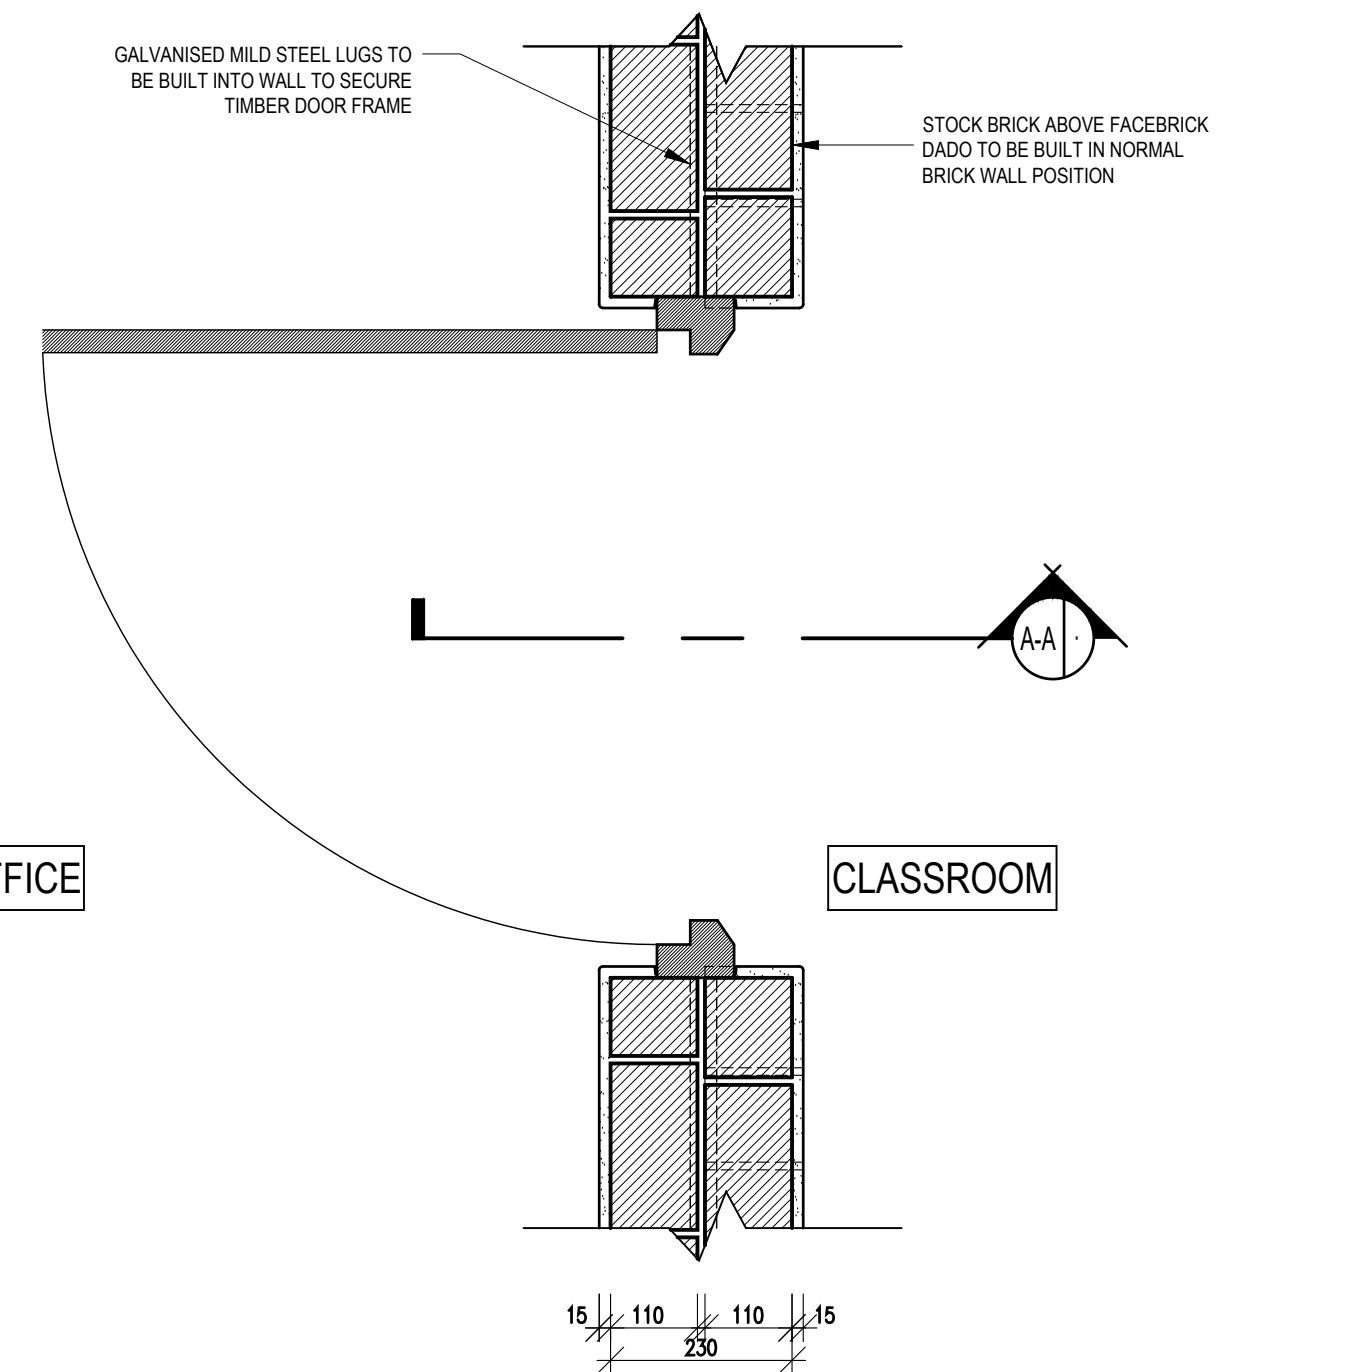

PLAN ABOVE DADO RAIL - PLAN

D-D - REFER TO SECTIONS OF THE: NUTRITION CENTERS, CLASSROOMS, MULTIPURPOSE CLASSROOMS, COMPUTER CENTRES, LIBRARIES, MEDIA CENTERS, SCIENCE LABORATORIES


SCALE 1:10

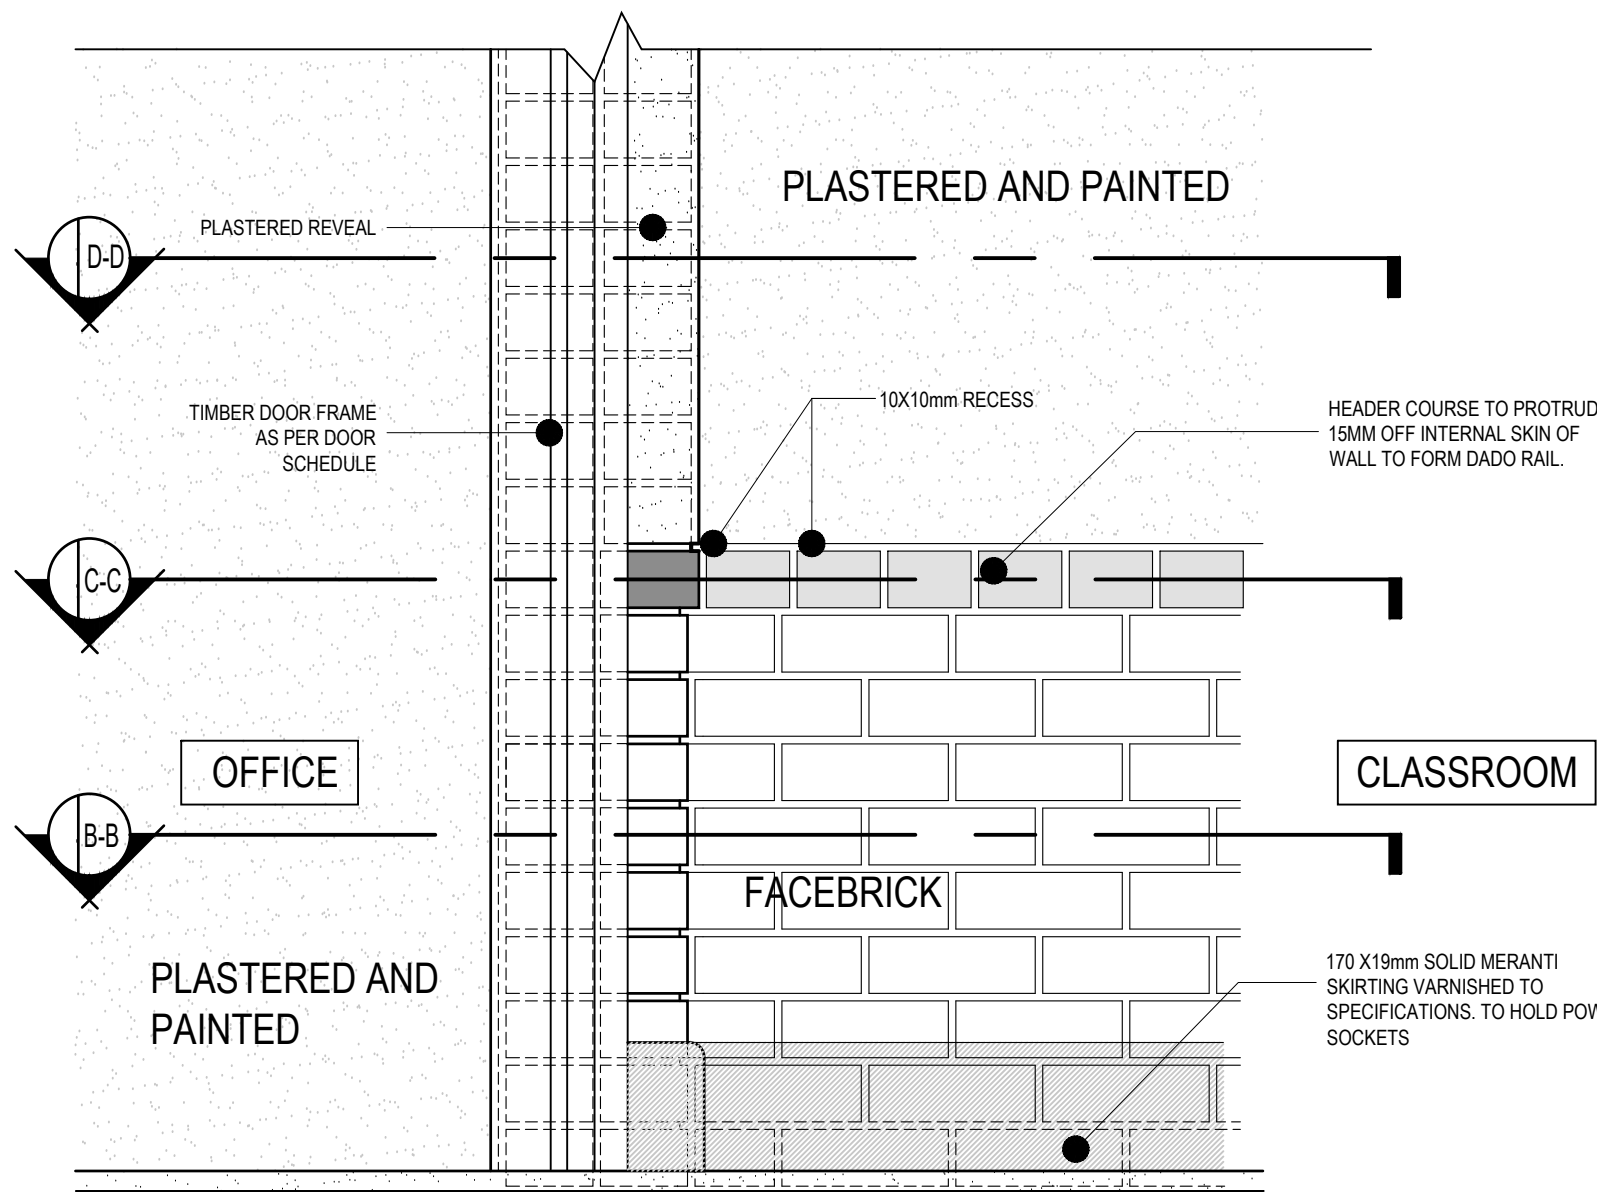

SECTION A-A (EXTERNAL WALL

DADO DETAIL) - REFER TO SECTIONS OF THE: NUTRITION CENTERS, CLASSROOMS, MULTIPURPOSE CLASSROOMS, COMPUTER CENTRES, LIBRARIES, MEDIA CENTERS, SCIENCE LABORATORIES

SCALE 1:10

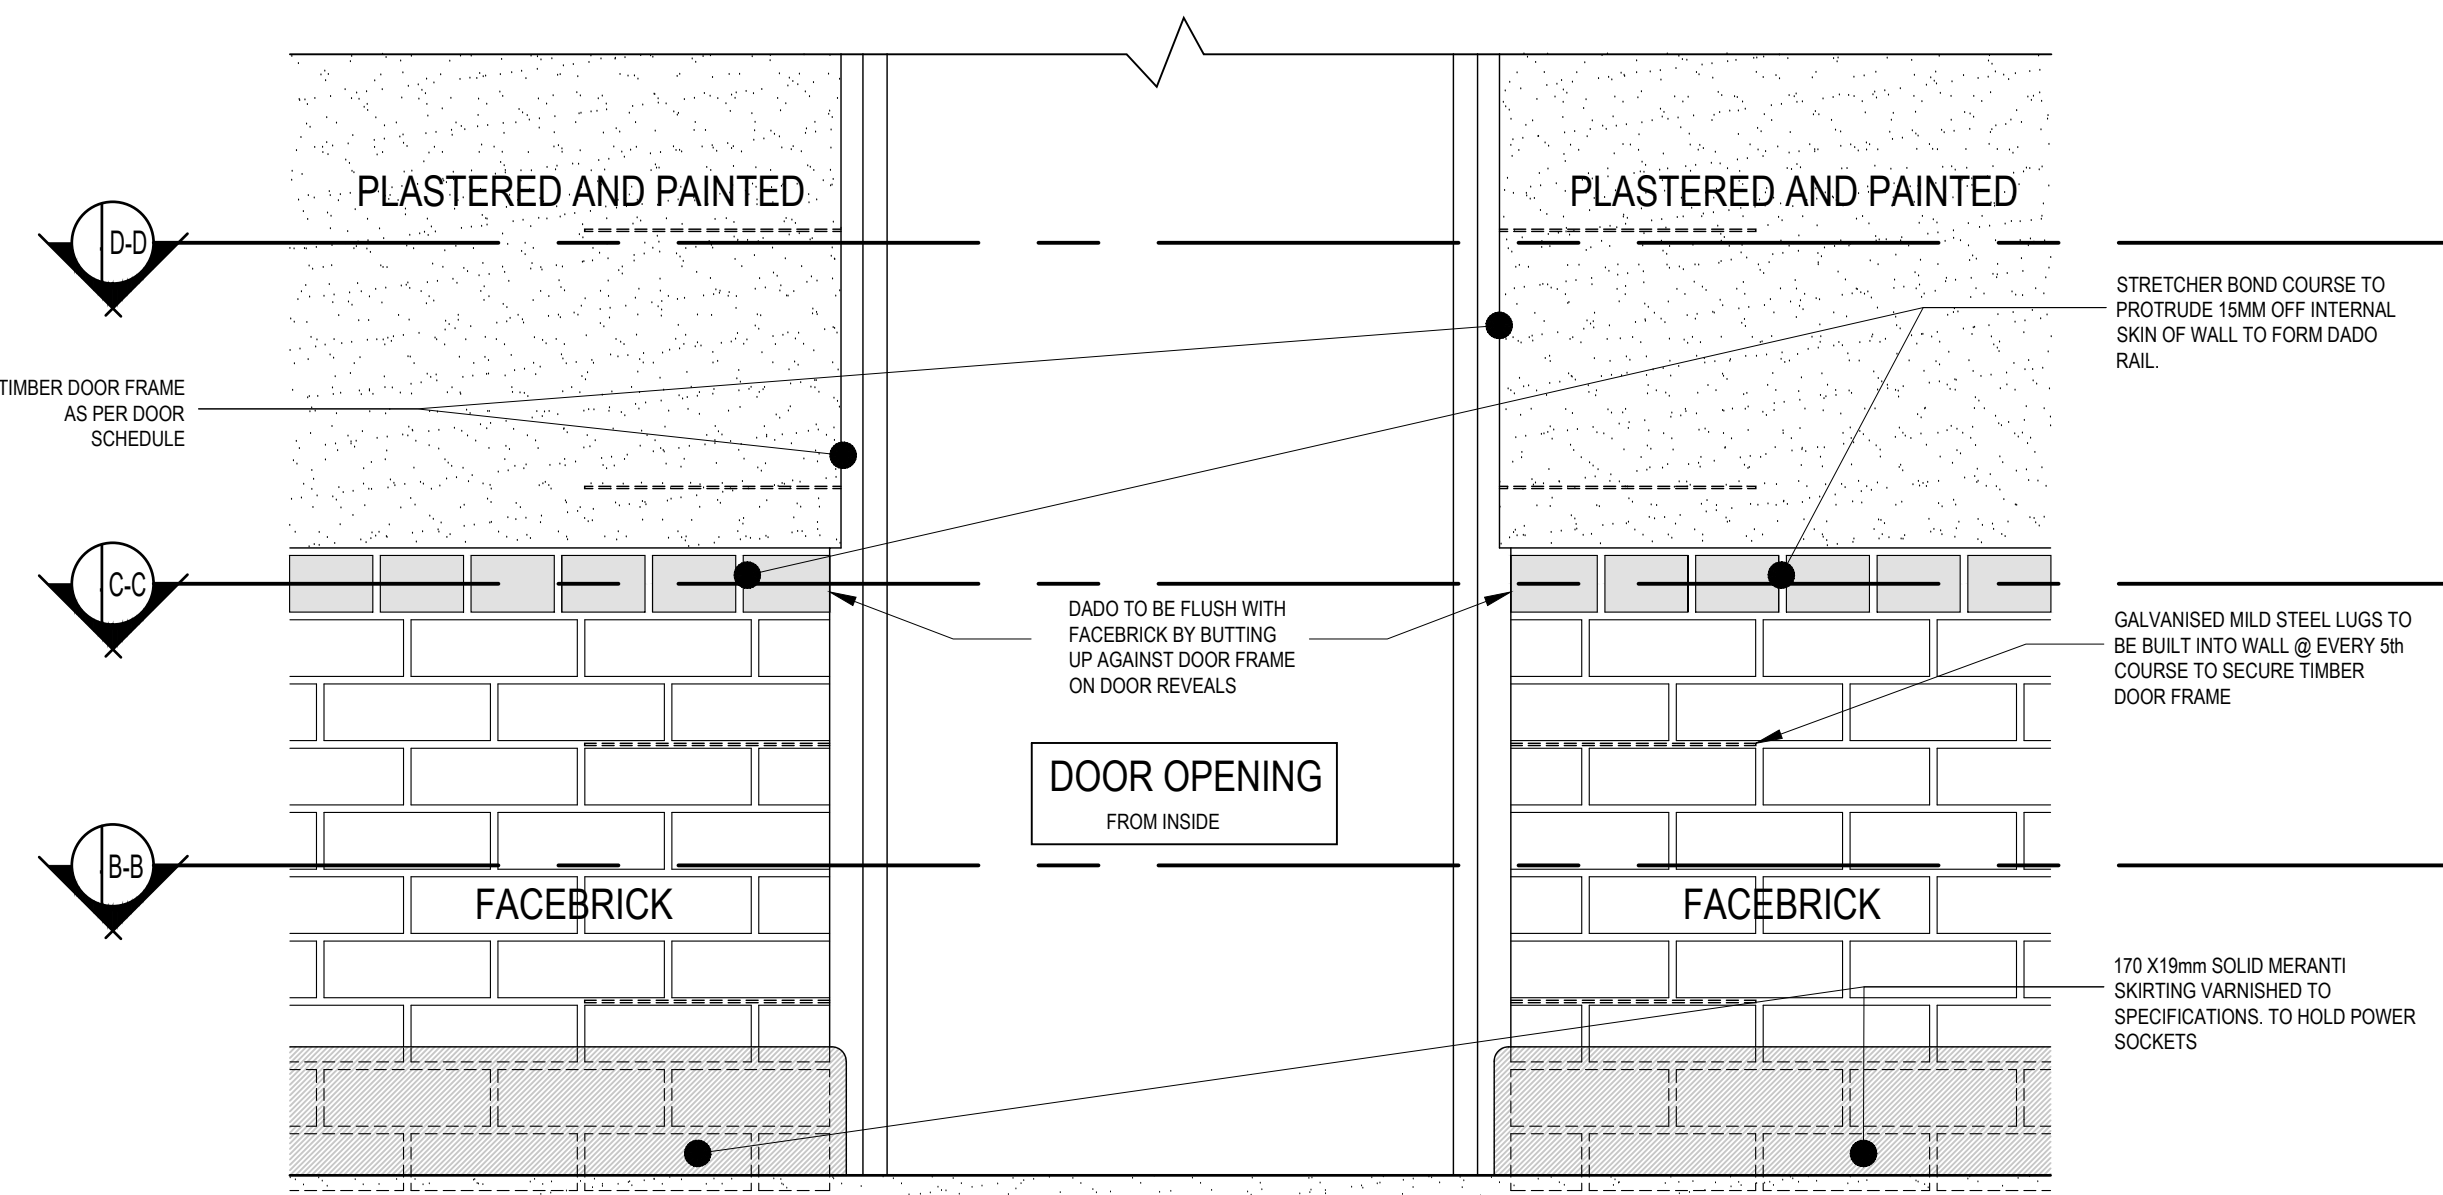

DADO DETAIL VIEW FROM INSIDE -

REFER TO SECTIONS OF THE: NUTRITION CENTERS, CLASSROOMS, MULTIPURPOSE CLASSROOMS, COMPUTER CENTRES, LIBRARIES, MEDIA CENTERS, SCIENCE LABORATORIES

SCALE 1:10

NO.	DATE	REVISION	DRAWN
A	2017-02-13	ISSUED FOR MEASURE	SG
B	2017-02-16	ISSUED FOR INFORMATION	SG
C	2017-02-27	ISSUED FOR CO-ORDINATION	SG
D	2017-06-22	i) DOOR POSITION AND FRAME CHANGED TO TIMBER ii) GROOVES ADDED	FS
E	2021-03-01	ISSUED FOR INFORMATION 1. VARIOUS AND GENERAL NOTE UPDATES	DW
F	2022-04-13	ISSUED FOR INFORMATION (EFMS) 1. DWG NO. CHANGED FROM 1617 TO 2204	DW

ISSUED FOR
APPROVAL

PSP

ARCHITECT





ARCHITECTURAL PROFESSIONAL SACAP NUMBERS:
H.L. MANTEL SACAP 3045

IMPLEMENTED BY

INDEPENDENT
DEVELOPMENT
TRUST

SIGNATURE	DATE	SHEET NO.
DESIGNED		A1
DRAWN	SG	1:100
VERIFIED	-	STATUS LISTING
VALIDATED	-	I = INFORMATION FA = FOR APPROVAL T = TENDER C = CONSTRUCTION AB = AS BUILT

CLIENT	IMPLEMENTING AGENT
	

PROJECT
DOE PORTFOLIO PROGRAMME
ESTABLISHMENT OF NEW SCHOOLS
HILLBROW - SENIOR SECONDARY SCHOOL
PROVINCE: EASTERN CAPE PROVINCE
DRAWING TITLE
DADO DETAIL 02 : INTERNAL WALLS

DRAWING DESCRIPTION

EMIS NUMBER	DISCIPLINE	DRAWING NUMBER	STATUS	REVISION
200500293	ARCH	2204 w06-01/806	FA	F