


STRIP SECTION 09
REFER TO SECTIONS OF THE:
MULTIPURPOSE HALL
SCALE 1:10

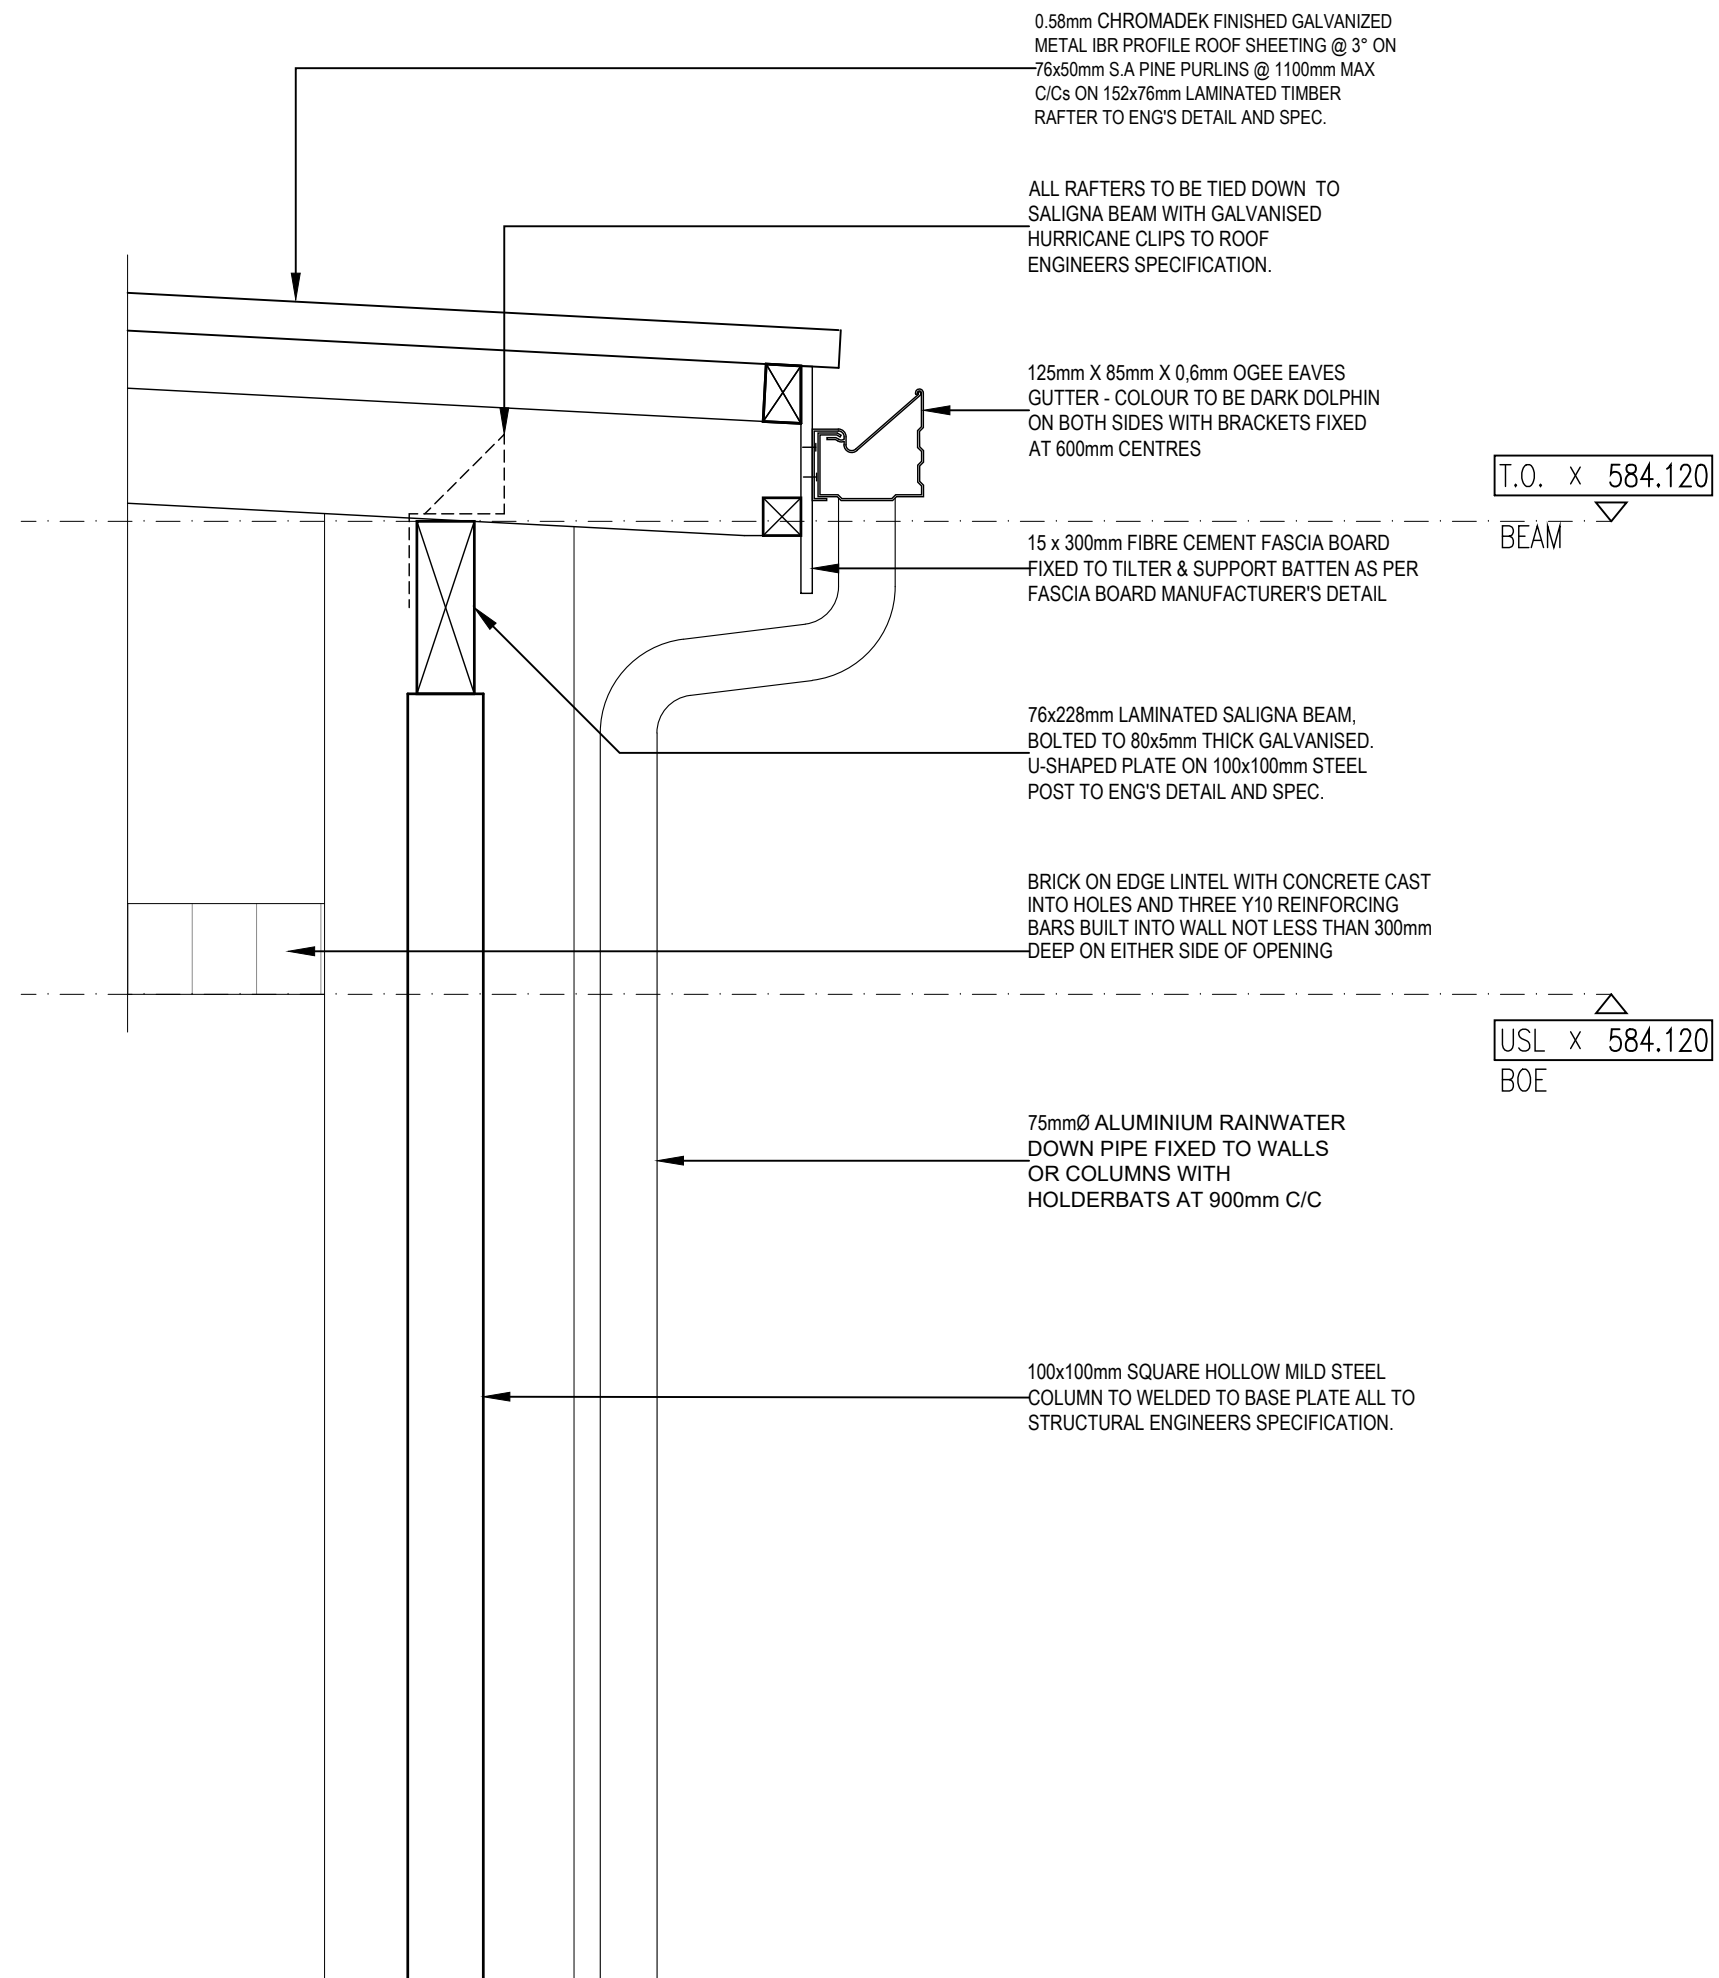

STRIP SECTION 10
VERANDA EAVES DETAIL
REFER TO SECTIONS OF THE:
MULTIPURPOSE HALL
SCALE 1:10

NO.	DATE	REVISION	DRAWN
A	2021-03-01	ISSUED FOR INFORMATION	DW RJS
B	2022-04-13	ISSUED FOR INFORMATION (IFMS) 1. DWG NO. CHANGED FROM 1617 TO 2204	DW

ISSUED FOR
APPROVAL

PSP

ARCHITECT

</