




830
831 Title: SECTION C-C Scale: 1:50

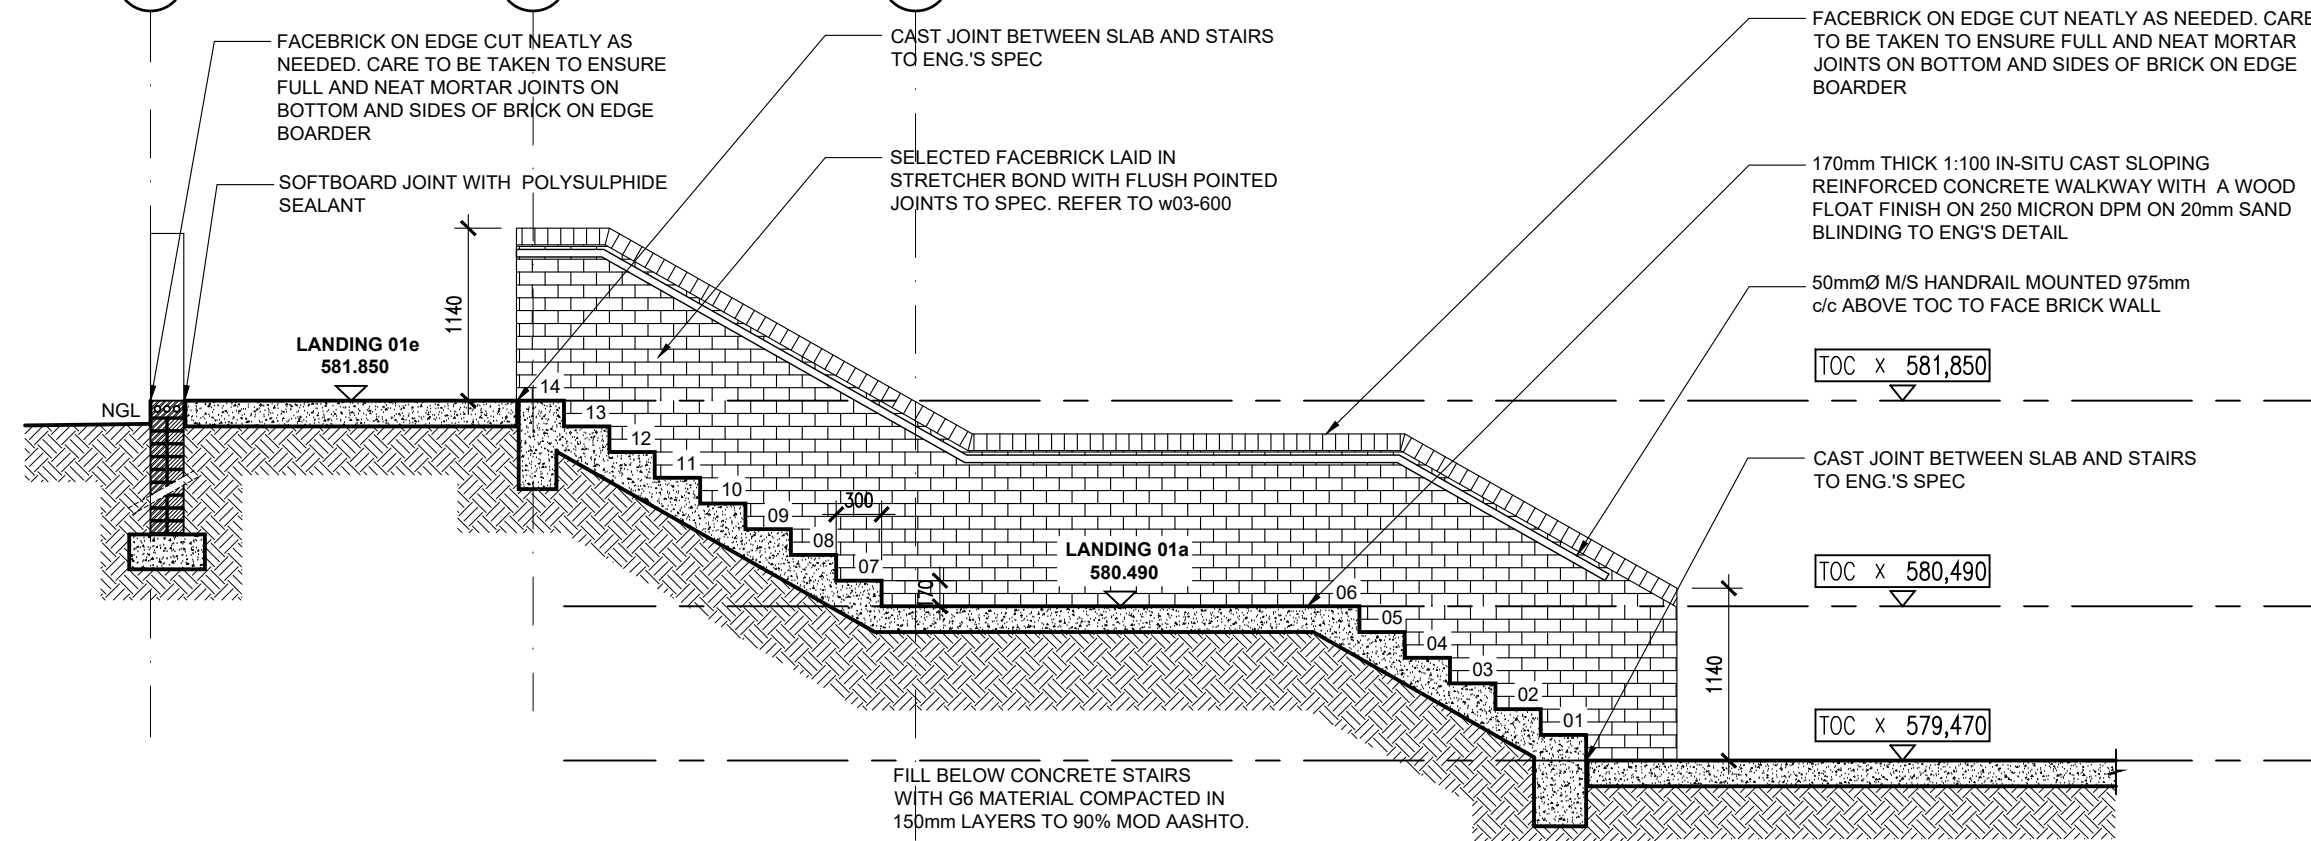

831
831 Title: SECTION D-D Scale: 1:50

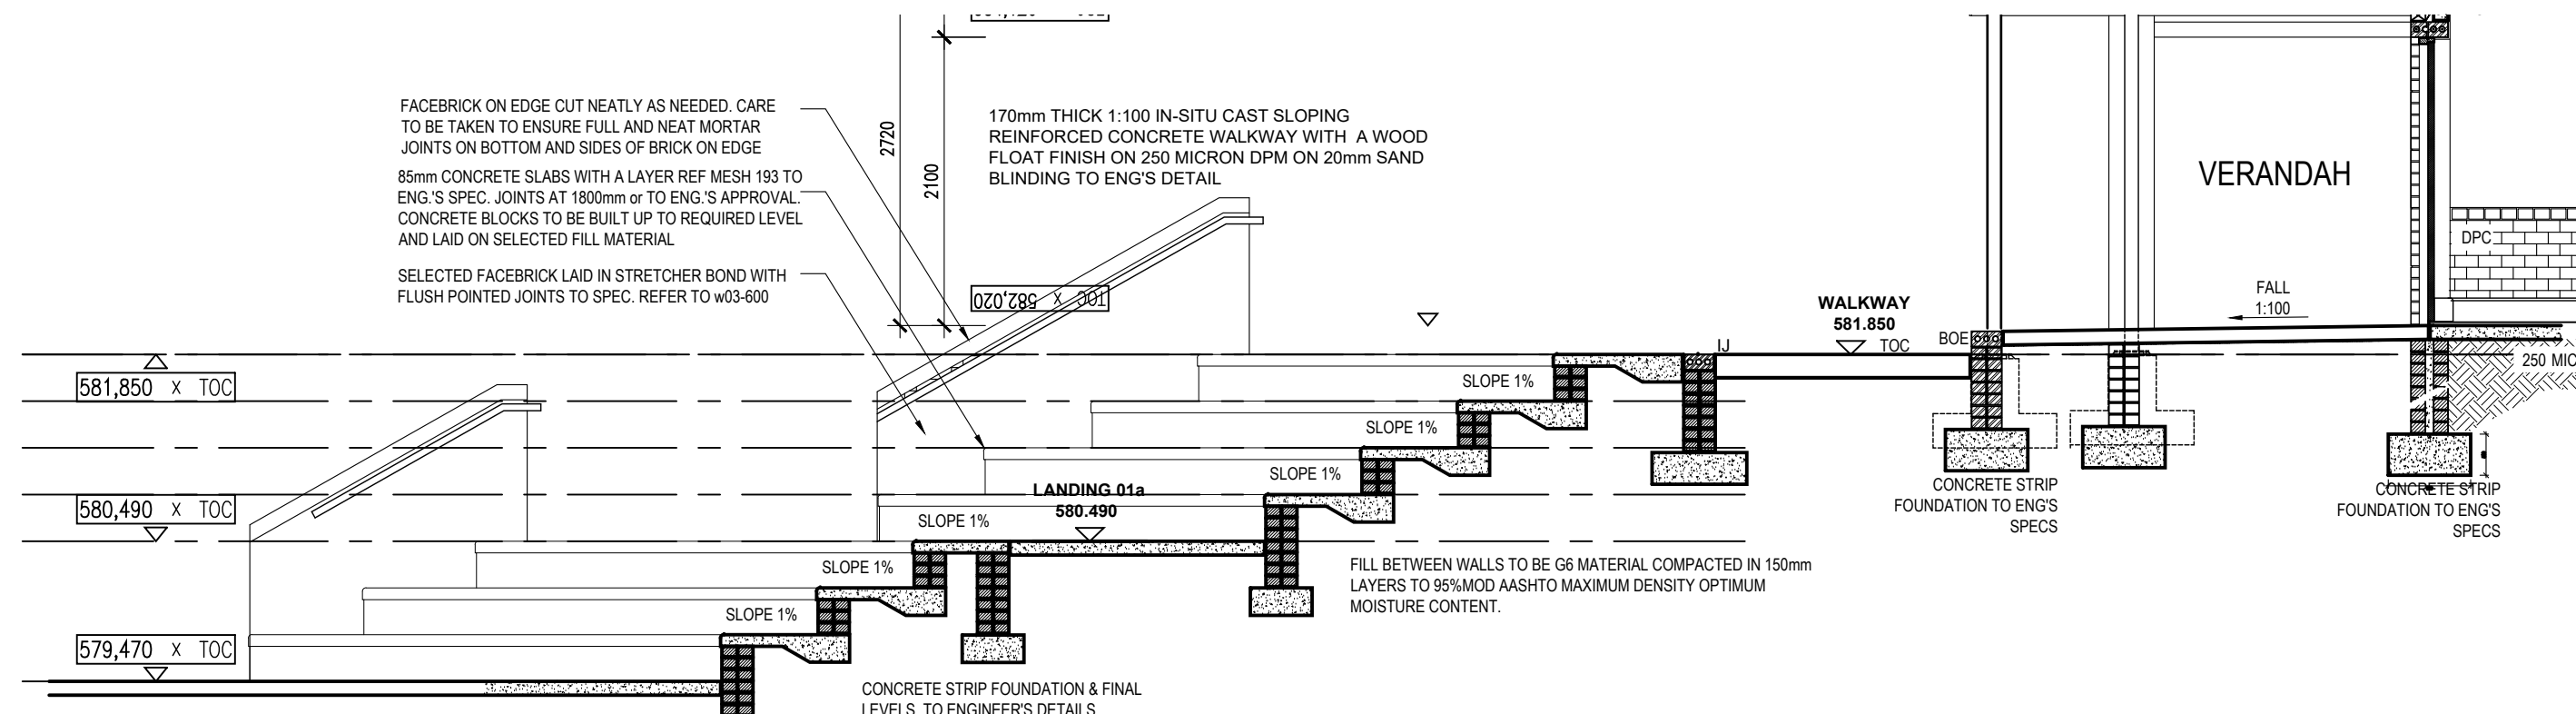

831
831 Title: SECTION E-E Scale: 1:50

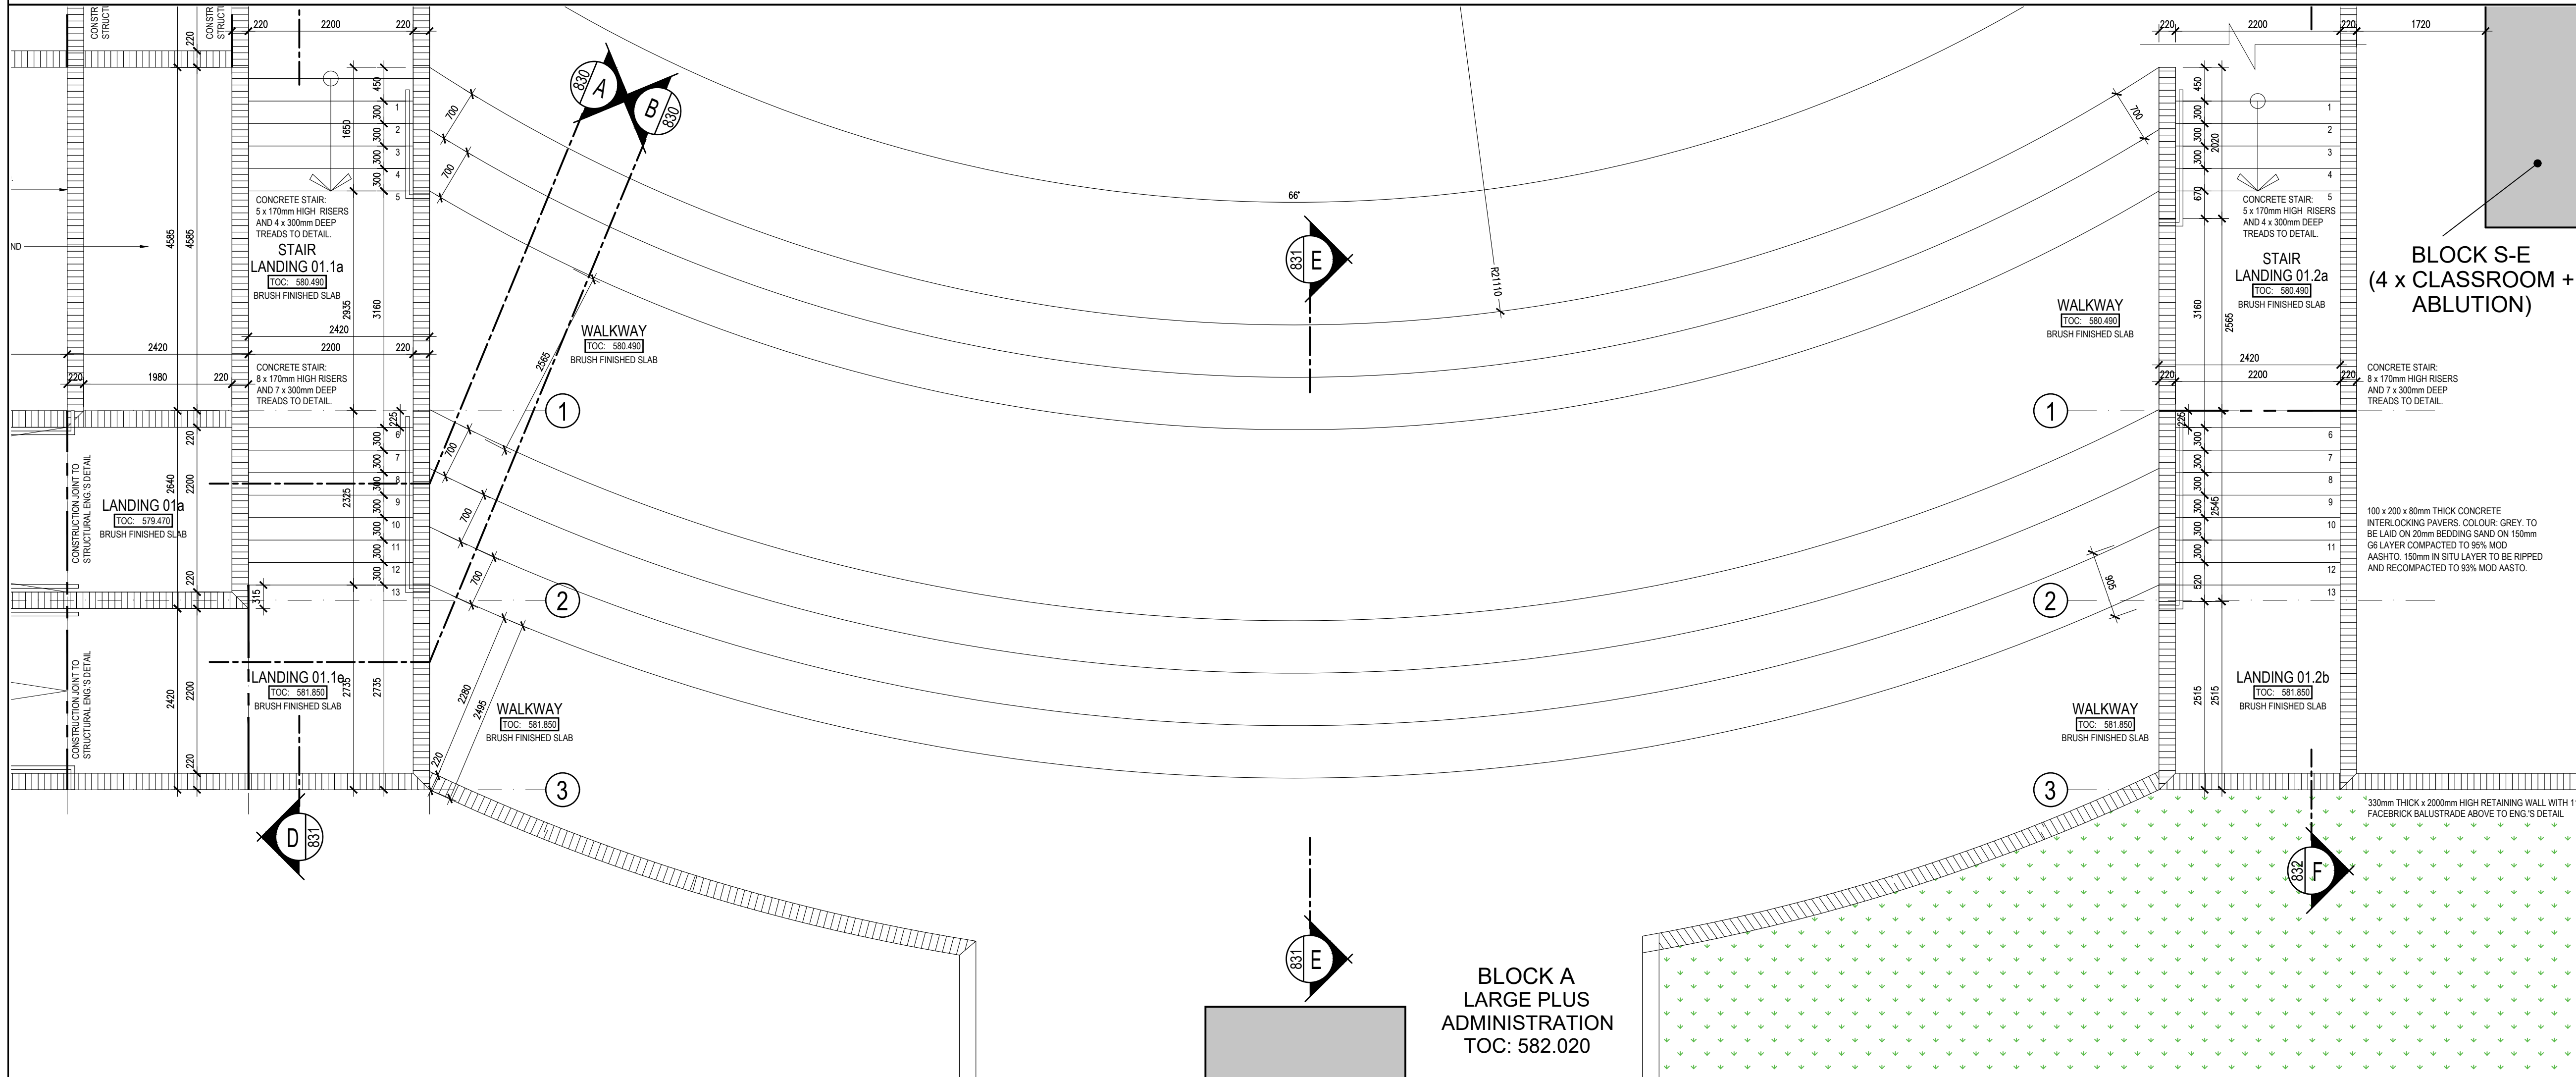

RAMP 01 AND STAIR 01.1 & 01.2 DETAILS Title: PLAN Scale: 1:50

NO.	DATE	REVISION	DRAWN
A	2021-03-01	ISSUED FOR INFORMATION	DW
B	2022-07-08 2022-04-13	ISSUED FOR MEASURE ISSUED FOR INFORMATION (EFMS) 1. DWG NO. CHANGED FROM 1811 TO 2204	DW
C	2022-09-30	ISSUED FOR INFORMATION GRID ADDED TO LAYOUT 2. MINOR DRAFTING CORRECTIONS	DW

ISSUED FOR
APPROVAL

PSP

ARCHITECT





13 Cumberland Street, Mthatha
P.O. Box 7185
Mthatha, 51100
Tel: 047-533-5382
Fax: 047-533-5382
18 Lower Goldenhuys Drive,
Emmarentia, Johannesburg
P.O. Box 91904
Auckland Park, 2096
Tel: 011-485-2623
Fax: 011-485-1935
Email: mpande@mpande.co.za

ARCHITECTURAL PROFESSIONAL SACAP NUMBERS:
H.L. MANTEL SACAP 3045

IMPLEMENTED BY

INDEPENDENT
DEVELOPMENT
TRUST

SIGNATURE	DATE	SHEET NO.
DESIGNED		A1
DRAWN		1:100
VERIFIED		
VALIDATED		

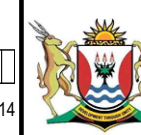CLIENT	IMPLEMENTING AGENT
 Province of the EASTERN CAPE EDUCATION	

PROJECT
DOE PORTFOLIO PROGRAMME
ESTABLISHMENT OF NEW SCHOOLS
HILLBROW - SENIOR SECONDARY SCHOOL
PROVINCE: EASTERN CAPE PROVINCE
DRAWING TITLE
RAMP 01 AND STAIR 01.1 & 01.2 DETAILS:
PLAN, SECTIONS CC, DD AND EE

DRAWING DESCRIPTION

EMIS NUMBER	DISCIPLINE	DRAWING NUMBER	STATUS	REVISION
200500293	ARCH	2204 w06-01/830	FA	C