



WATER TANK STAND DETAIL ELEVATION

SCALE 1:20

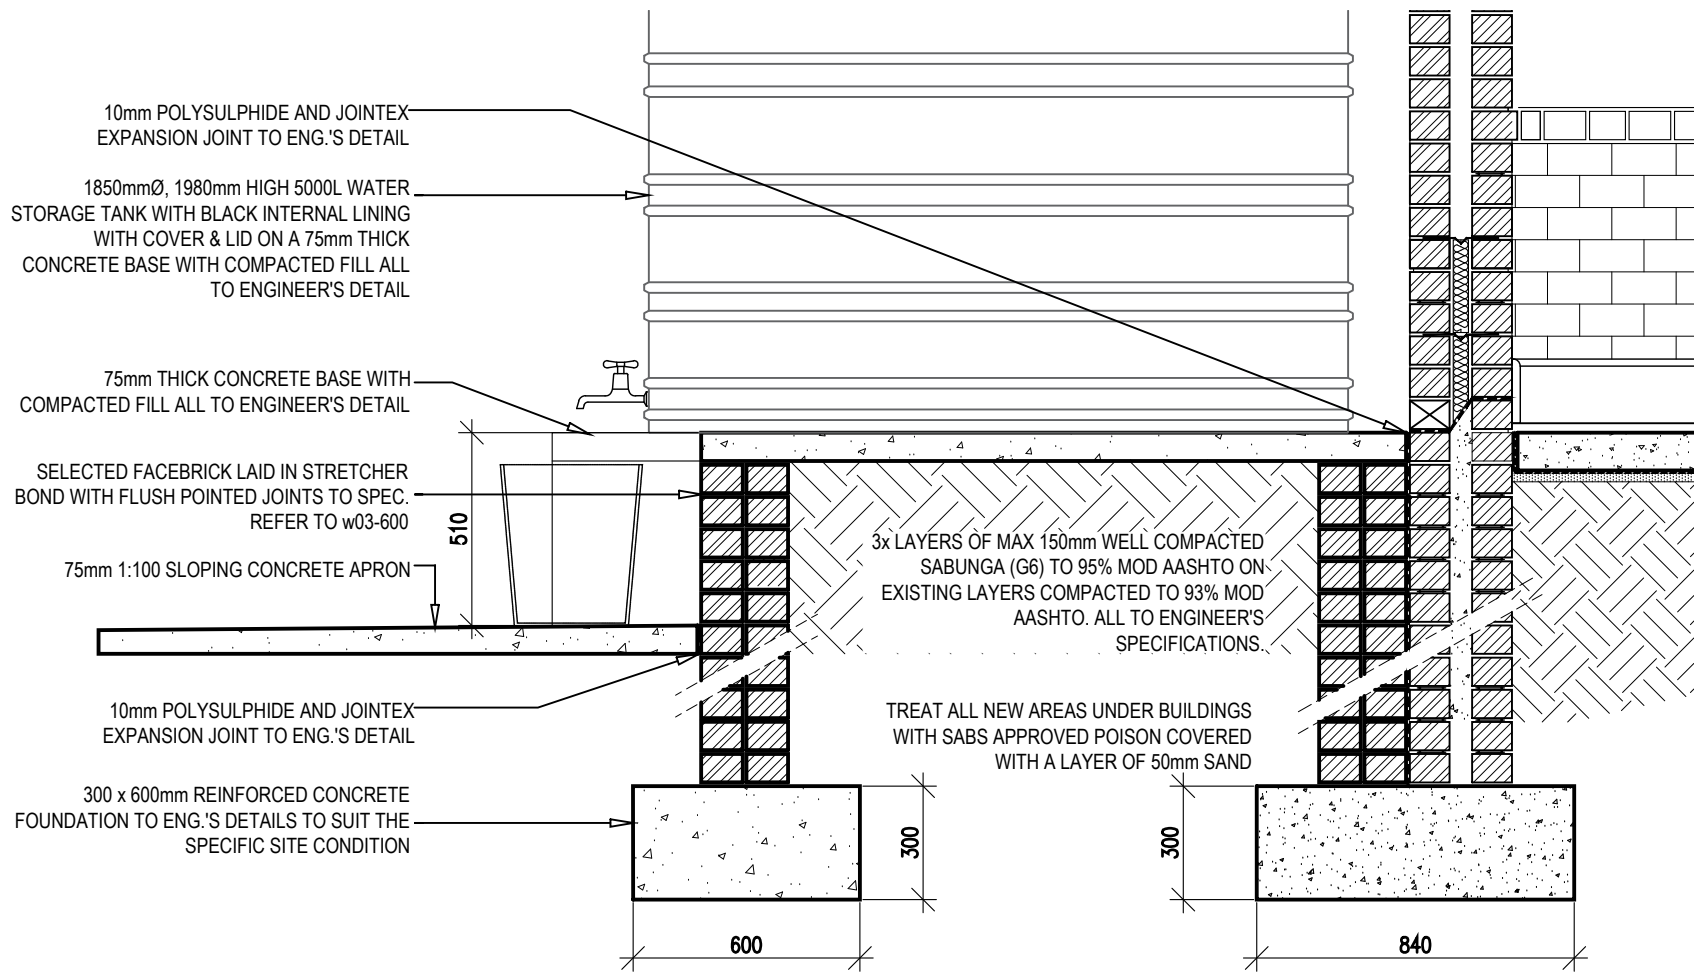

WATER TANK STAND DETAIL SECTION A

SCALE 1:20

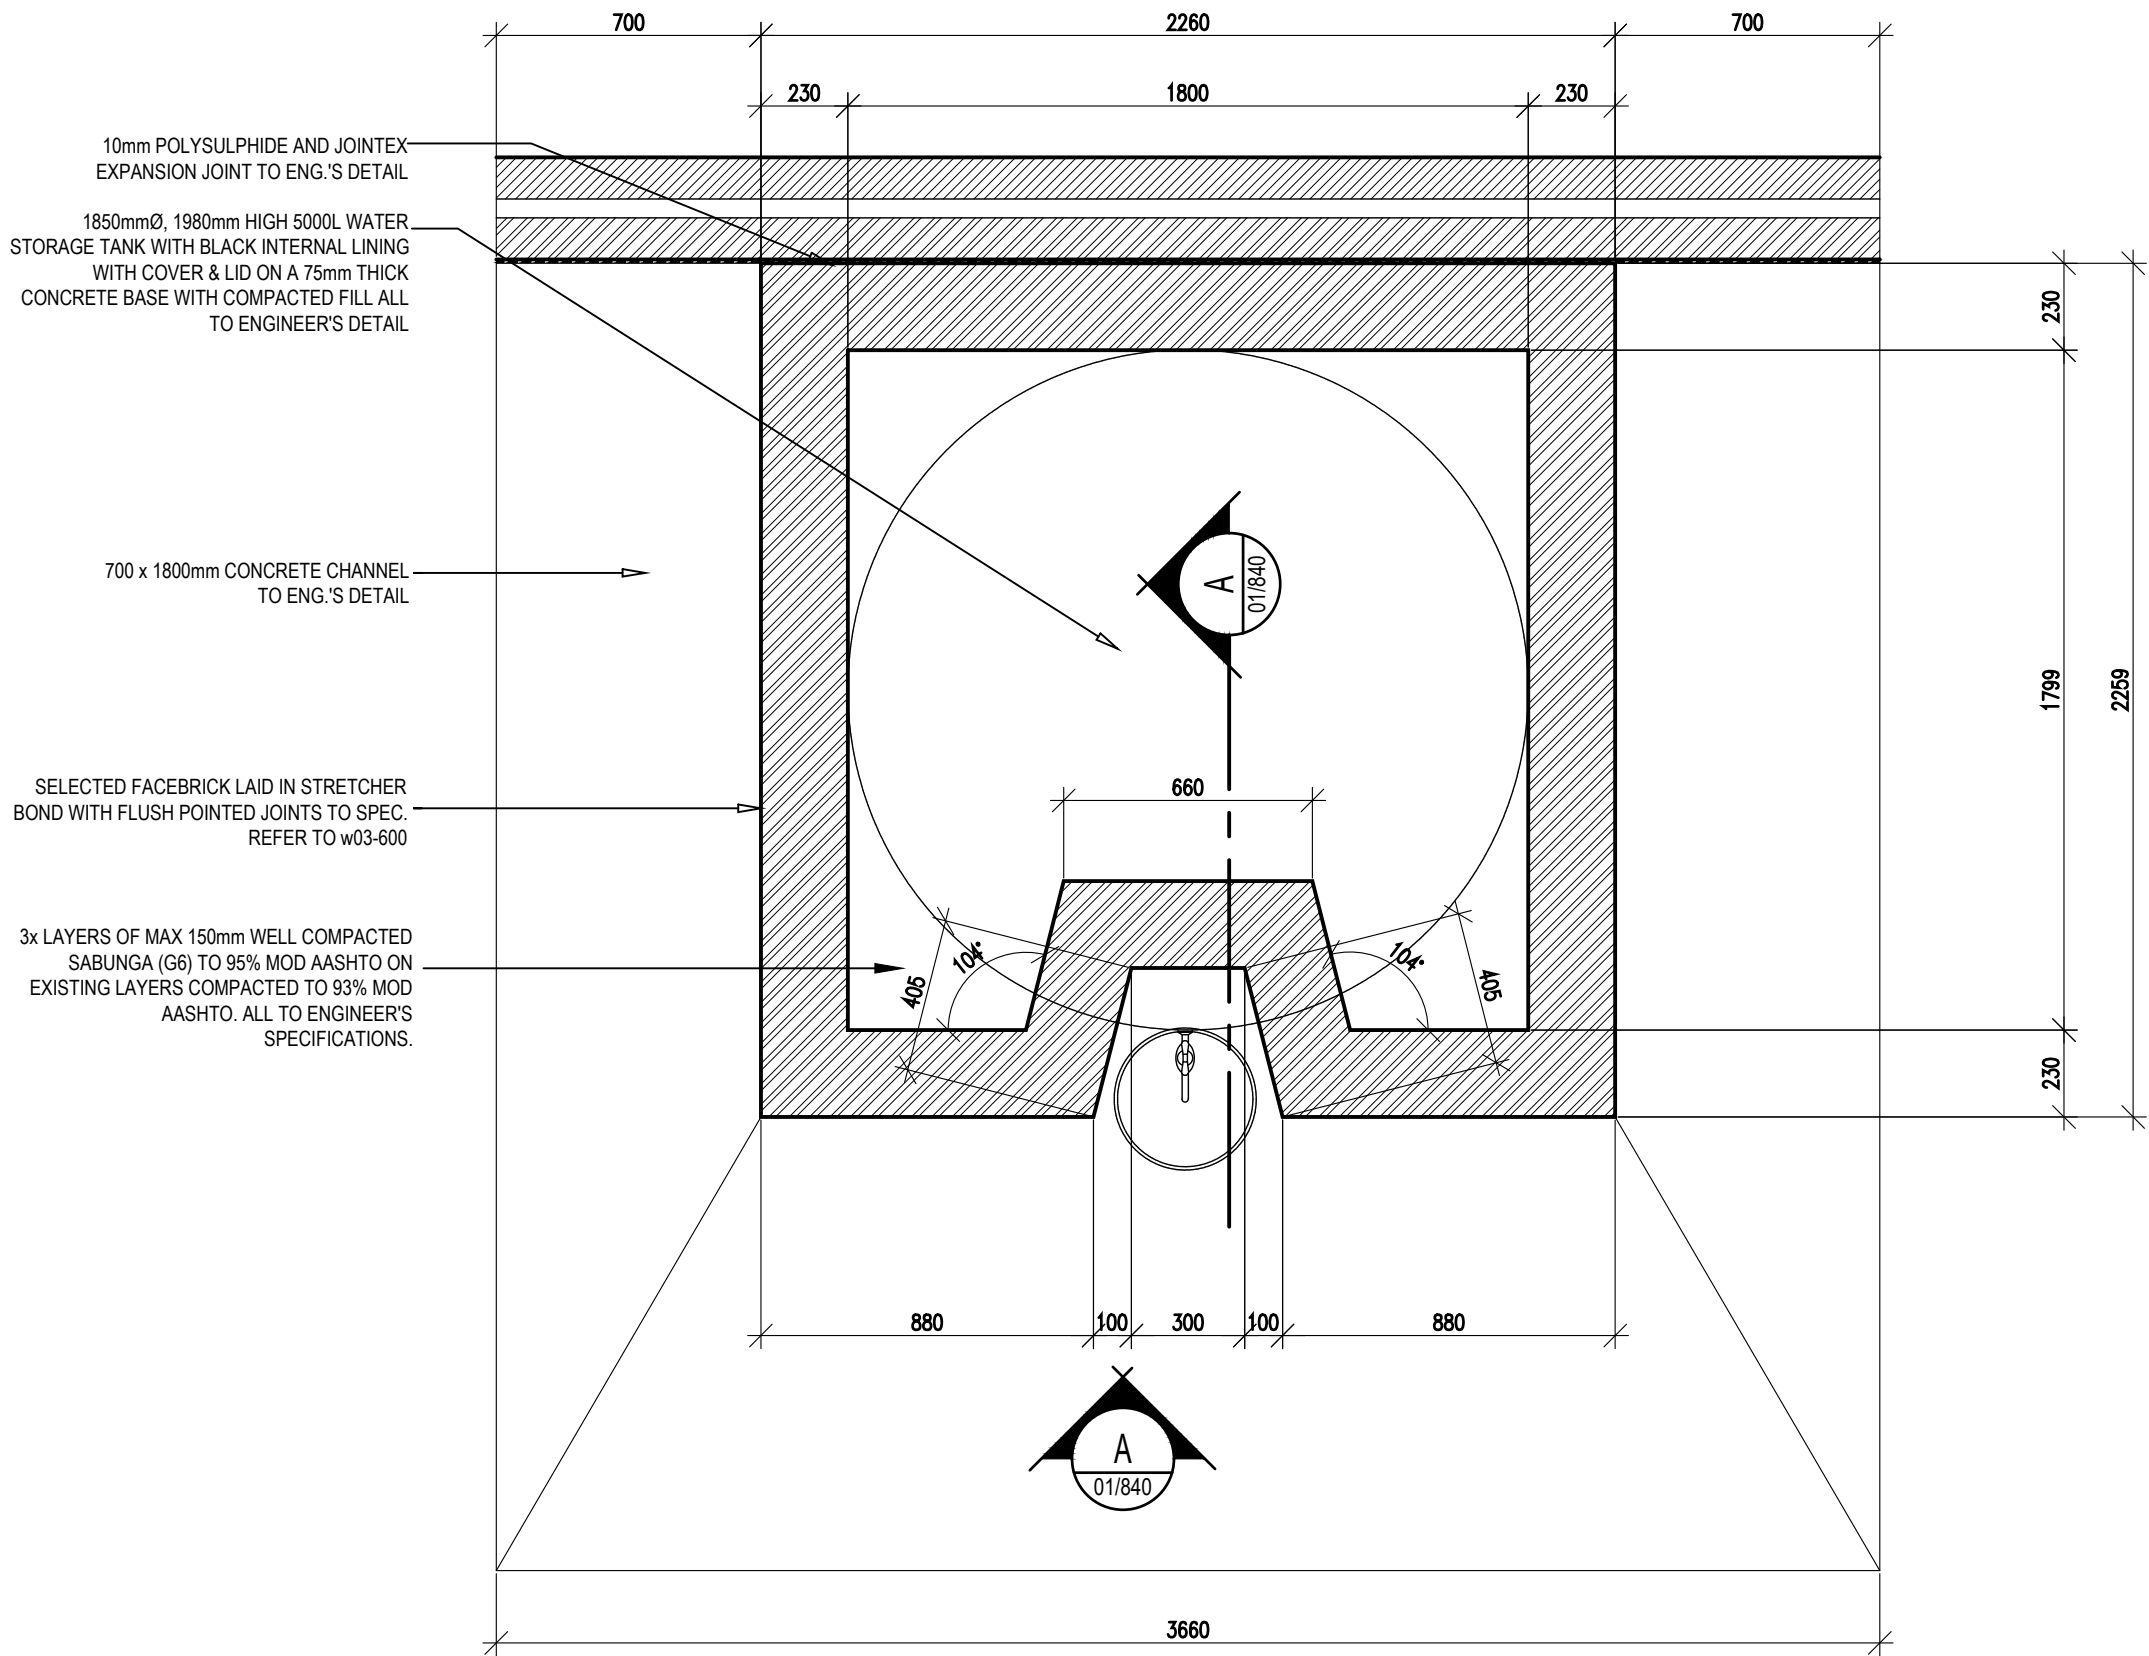

WATER TANK STAND DETAIL PLAN

SCALE 1:20


NO.	DATE	REVISION	DRAWN
-----	------	----------	-------

A	2022-10-18	ISSUED FOR APPROVAL	DW
---	------------	---------------------	----

ISSUED FOR
APPROVAL

PSP

ARCHITECT

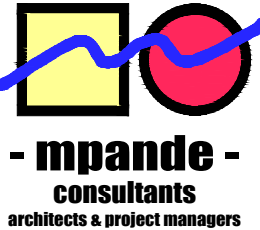

13 Cumberland Street, Mithatha
P.O. Box 7105
Mithatha, 5100
Tel: 047 532 5382
Fax: 086-648-2131



18 Lower Goldenhays Drive,
Emmarentia, Johannesburg
P.O. Box 51924
Auckland Park, 2006
Tel: 011-486-2623
Fax: 086-648-1935
Email: mpande@architect.co.za

ARCHITECTURAL PROFESSIONAL SACAP NUMBERS:
H.L. MANTEL SACAP 3045

IMPLEMENTED BY

**INDEPENDENT
DEVELOPMENT
TRUST**

SIGNATURE	DATE	SHEET NO.	SHEET SIZE
DESIGNED		SCALE	A1
DRAWN	SG	STATUS LISTED	1:100
VERIFIED	-	I = INFORMATION	
VALIDATED	-	FA = FOR APPROVAL	
		T = TENDER	
		C = CONSTRUCTION	
		AB = AS BUILT	

CLIENT	IMPLEMENTING AGENT
 Province of the EASTERN CAPE EDUCATION	 idt INTEGRATED DEVELOPMENT TRUST

PROJECT
**DOE PORTFOLIO PROGRAMME
ESTABLISHMENT OF NEW SCHOOLS
HILLBROW - SENIOR SECONDARY SCHOOL**
PROVINCE: **EASTERN CAPE PROVINCE**

DRAWING TITLE
WATER TANK STAND DETAILS

DRAWING DESCRIPTION

EMIS NUMBER	DISCIPLINE	DRAWING NUMBER	STATUS	REVISION
200500293	ARCH	2204 w06-01/840	FA	A