



FLAGPOLE DETAIL SECTIONAL ELEVATION

SCALE 1:20

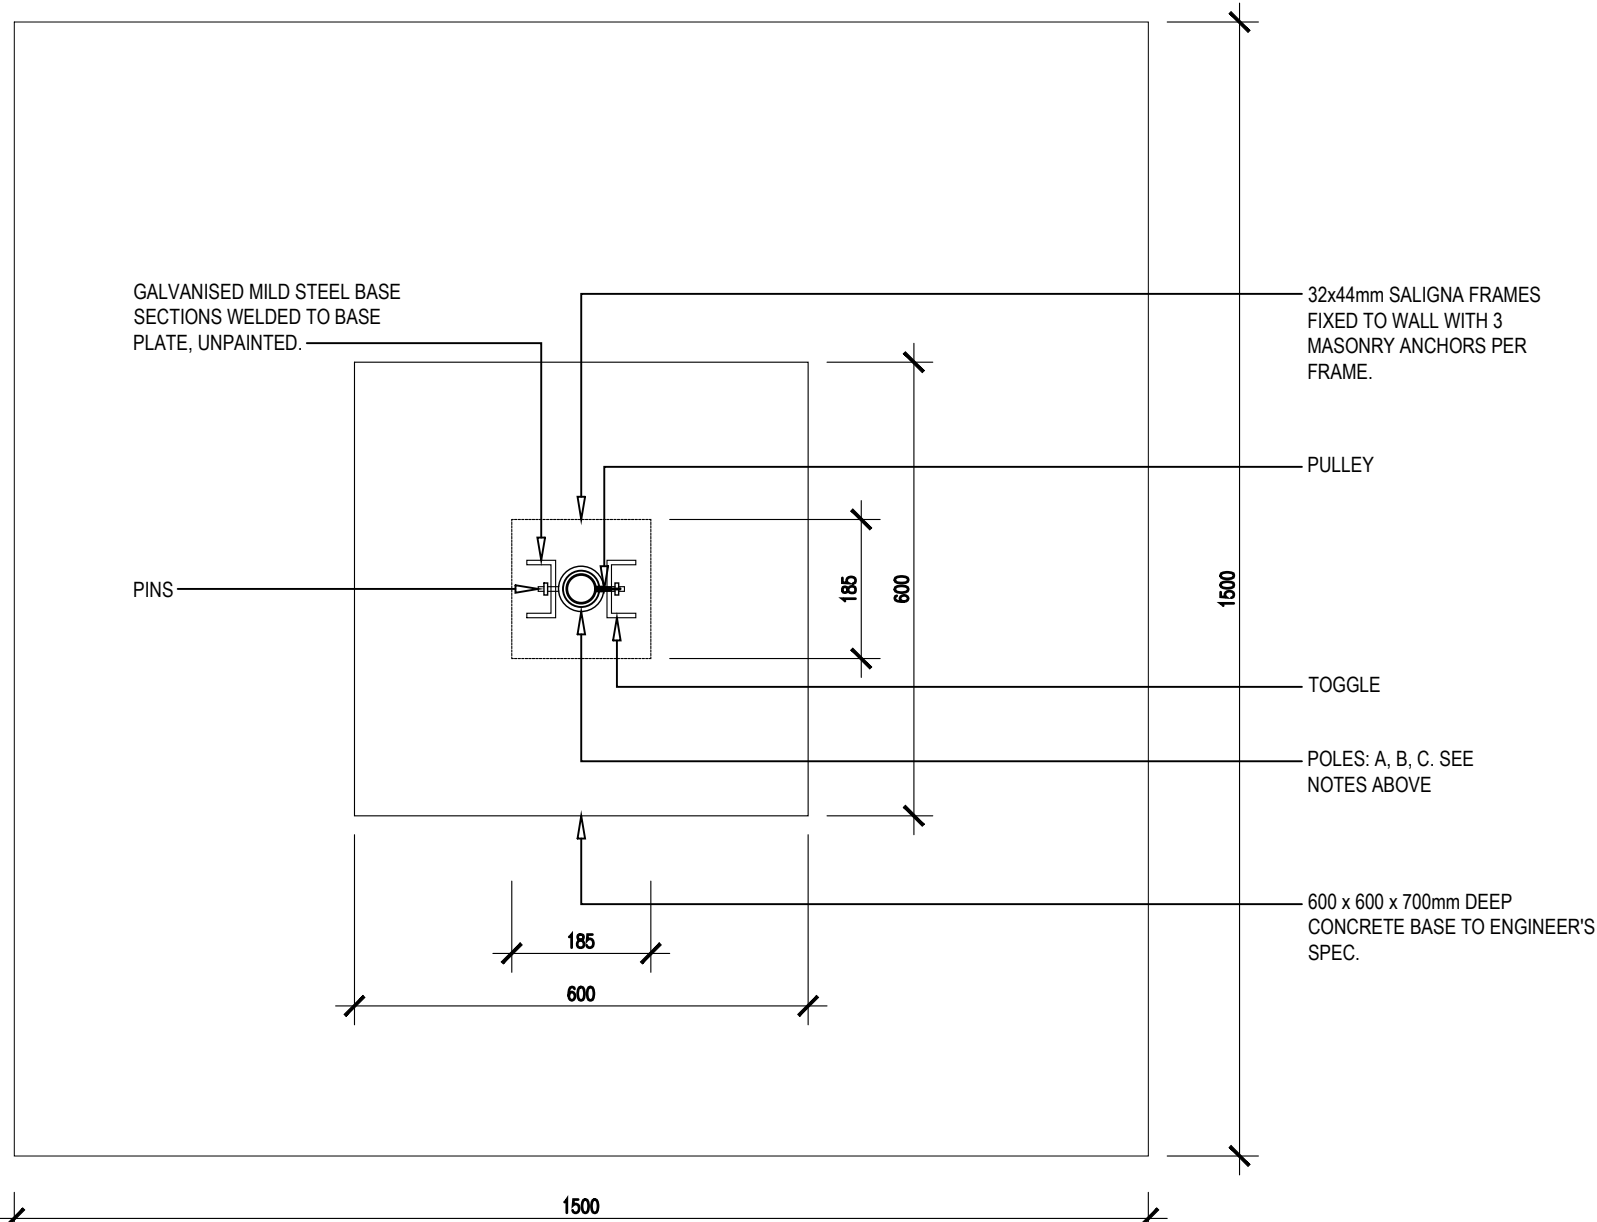


FLAGPOLE DETAIL PLAN

SCALE 1:10

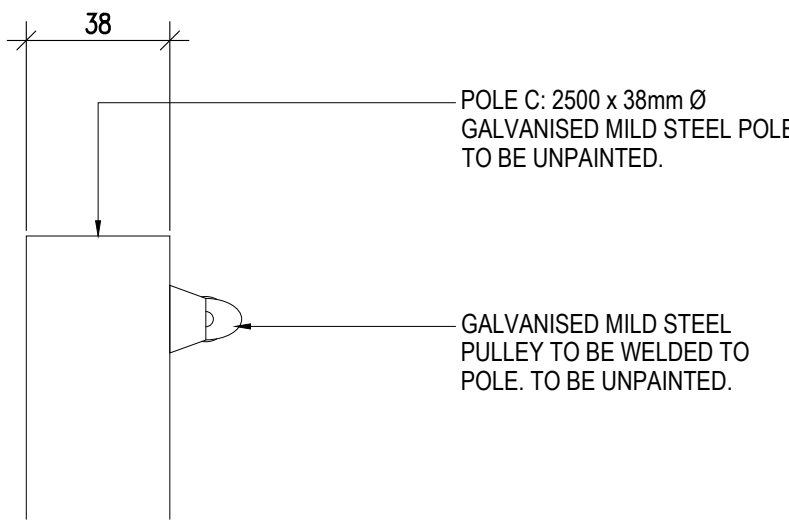


FLAGPOLE DETAIL 35.1

SCALE 1:2

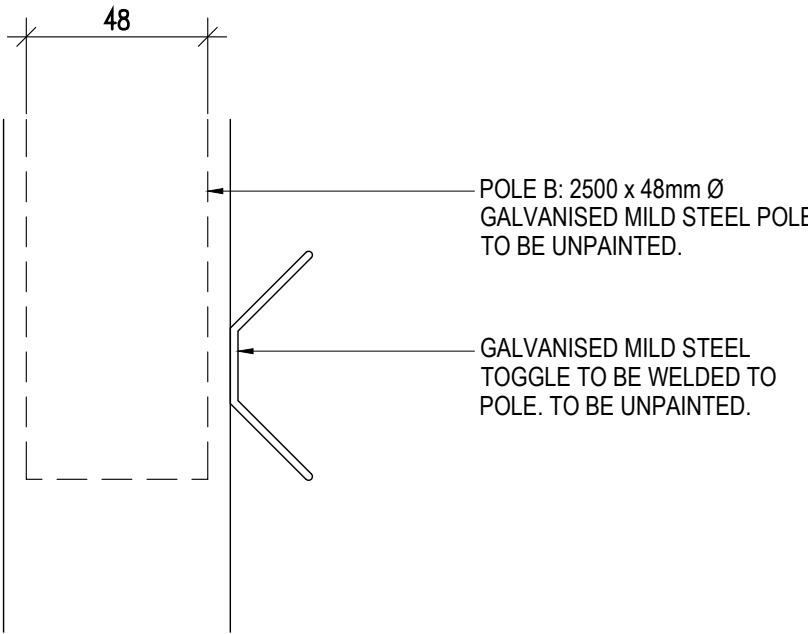


FLAGPOLE DETAIL 35.2

SCALE 1:2

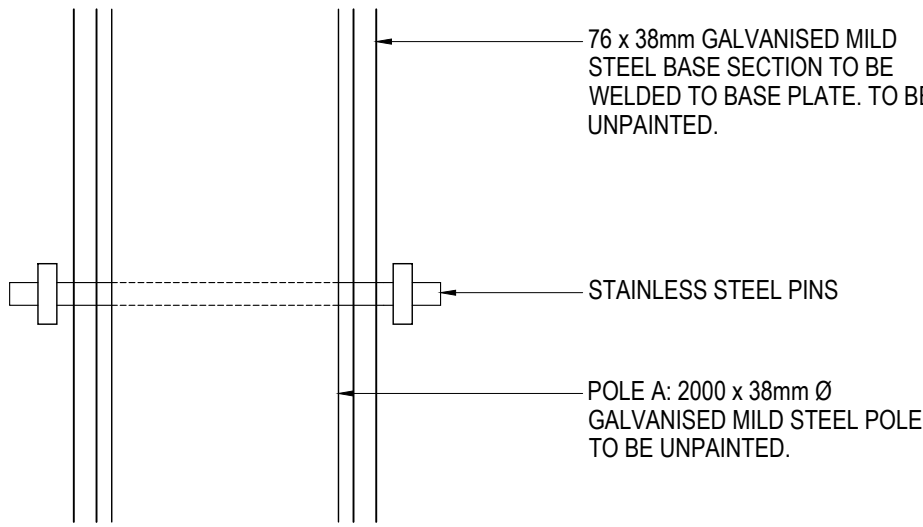



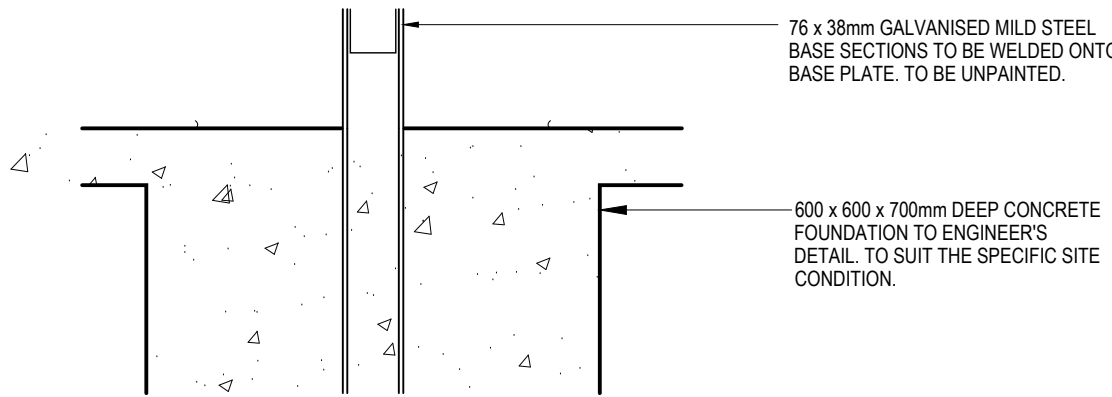

FLAGPOLE DETAIL 35.3

SCALE 1:2



FLAGPOLE DETAIL 35.4

SCALE 1:10

NO.	DATE	REVISION	DRAWN															
A	2022-04-13	ISSUED FOR INFORMATION (EFMS)	DW															
<div>ISSUED FOR APPROVAL</div>																		
PSP																		
ARCHITECT																		
<div><div><div><div>13 Cumberland Street, Mithatha P.O. Box 7100 Mithatha, 5100 Tel: 047-532-5382 Fax: 086-648-2131</div><div>18 Lower Geldenhuys Drive, Emmarentia, Johannesburg P.O. Box 51924 Auckland Park, 2006 Tel: 011-486-2623 Fax: 086-648-1935 Email: mpande@architect.co.za</div></div></div></div>																		
ARCHITECTURAL PROFESSIONAL SACAP NUMBERS: H.L. MANTEL SACAP 3045																		
IMPLEMENTED BY																		
INDEPENDENT DEVELOPMENT TRUST																		
<table><tr><td>SIGNATURE</td><td>DATE</td><td>SHEET NO</td></tr><tr><td>DESIGNED</td><td></td><td>A1</td></tr><tr><td>DRAWN</td><td>SG</td><td>SCALE 1:100</td></tr><tr><td>VERIFIED</td><td>-</td><td>STATUS LISTING I = INFORMATION FA = FOR APPROVAL T = TENDER C = CONSTRUCTION AB = AS BUILT</td></tr><tr><td>VALIDATED</td><td>-</td><td></td></tr></table>				SIGNATURE	DATE	SHEET NO	DESIGNED		A1	DRAWN	SG	SCALE 1:100	VERIFIED	-	STATUS LISTING I = INFORMATION FA = FOR APPROVAL T = TENDER C = CONSTRUCTION AB = AS BUILT	VALIDATED	-	
SIGNATURE	DATE	SHEET NO																
DESIGNED		A1																
DRAWN	SG	SCALE 1:100																
VERIFIED	-	STATUS LISTING I = INFORMATION FA = FOR APPROVAL T = TENDER C = CONSTRUCTION AB = AS BUILT																
VALIDATED	-																	
<table><tr><td>CLIENT</td><td>IMPLEMENTING AGENT</td></tr><tr><td></td><td></td></tr></table>				CLIENT	IMPLEMENTING AGENT													
CLIENT	IMPLEMENTING AGENT																	
																		
PROJECT DOE PORTFOLIO PROGRAMME ESTABLISHMENT OF NEW SCHOOLS HILLBROW - SENIOR SECONDARY SCHOOL PROVINCE: EASTERN CAPE PROVINCE																		
DRAWING TITLE FLAG POLE DETAILS																		
DRAWING DESCRIPTION																		
Stand Co-Ordinates:																		
EMIS NUMBER	DISCIPLINE	DRAWING NUMBER	STATUS/REVISION															
200500293	ARCH	2204 w06-01/842	FA A															