



DETAIL 13.2: ELEVATION A

SCALE 1:25

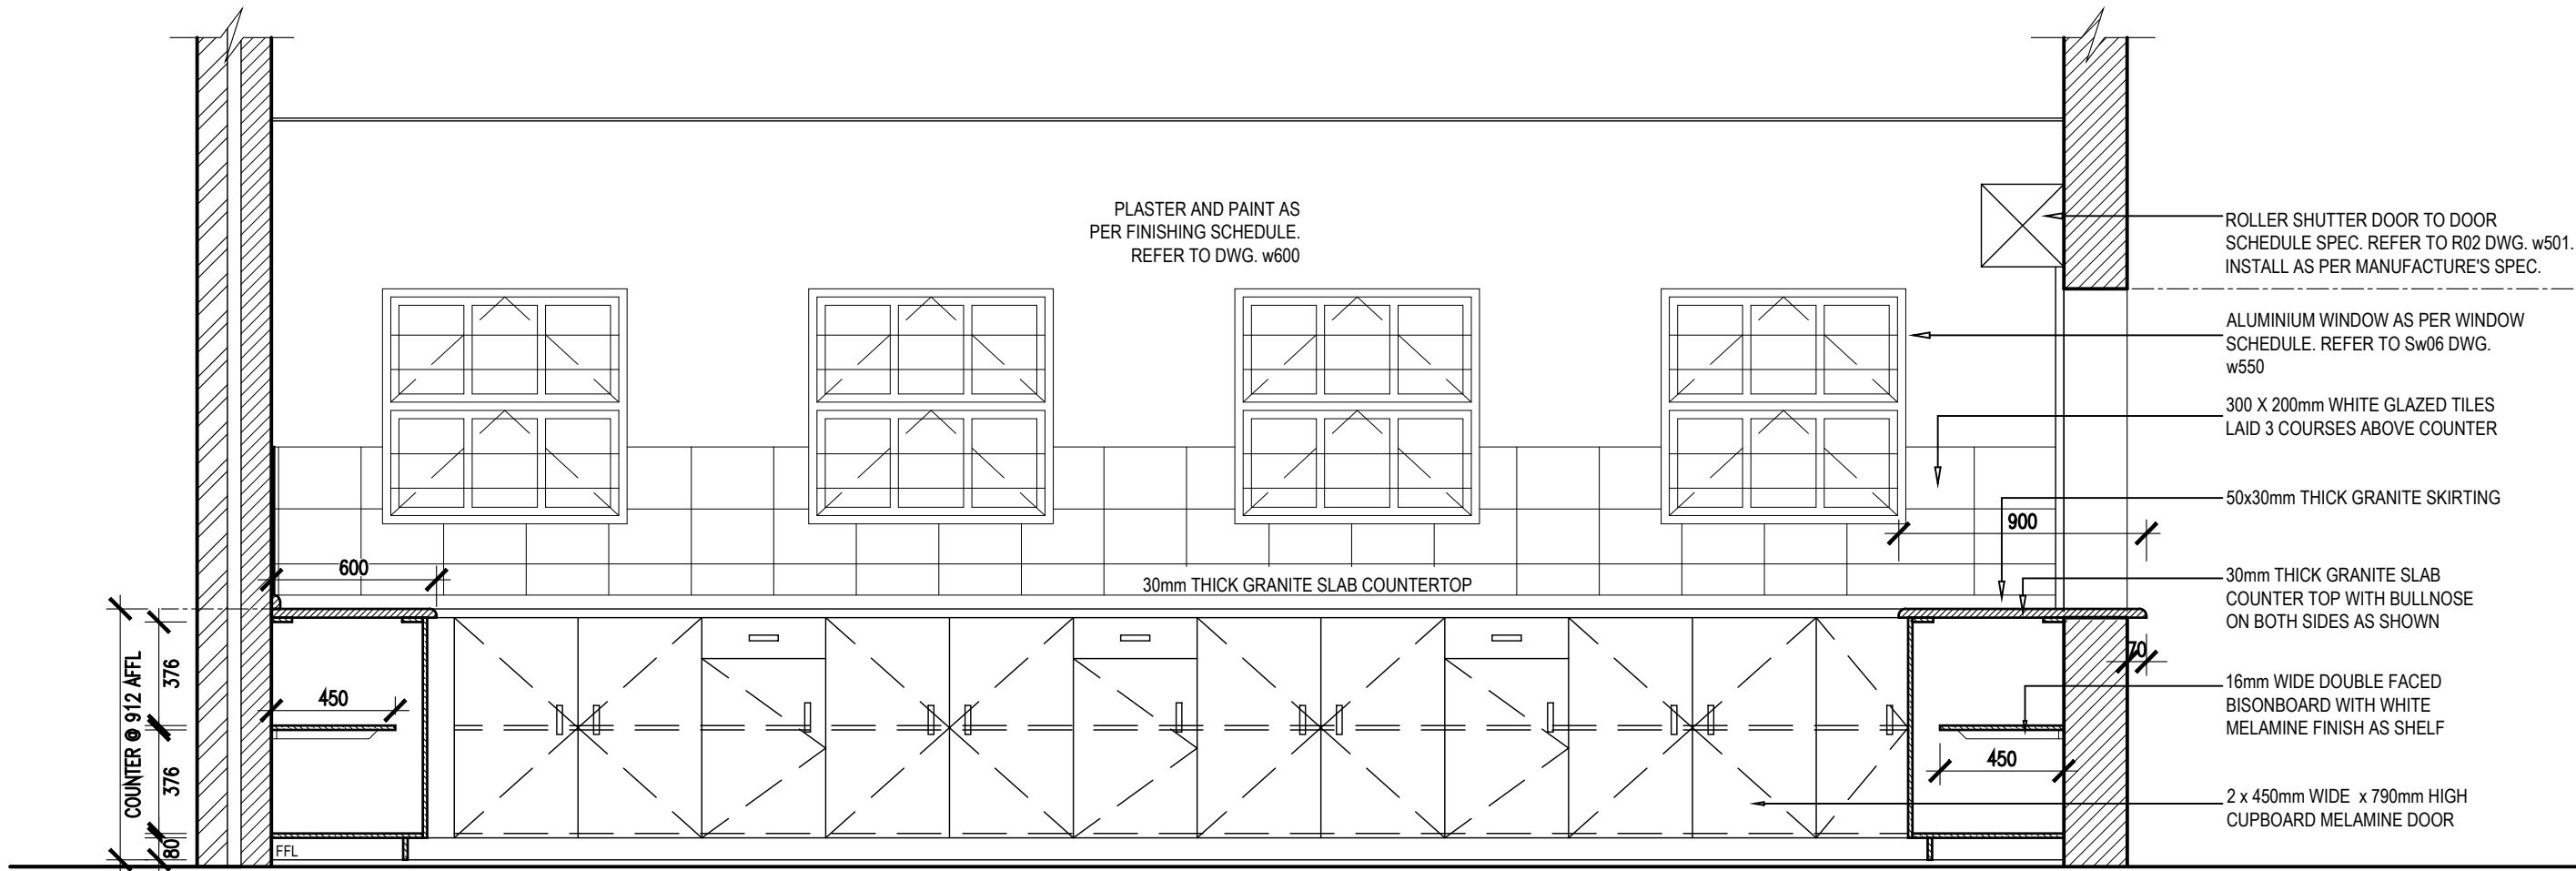


DETAIL 13.3: ELEVATION B

SCALE 1:25

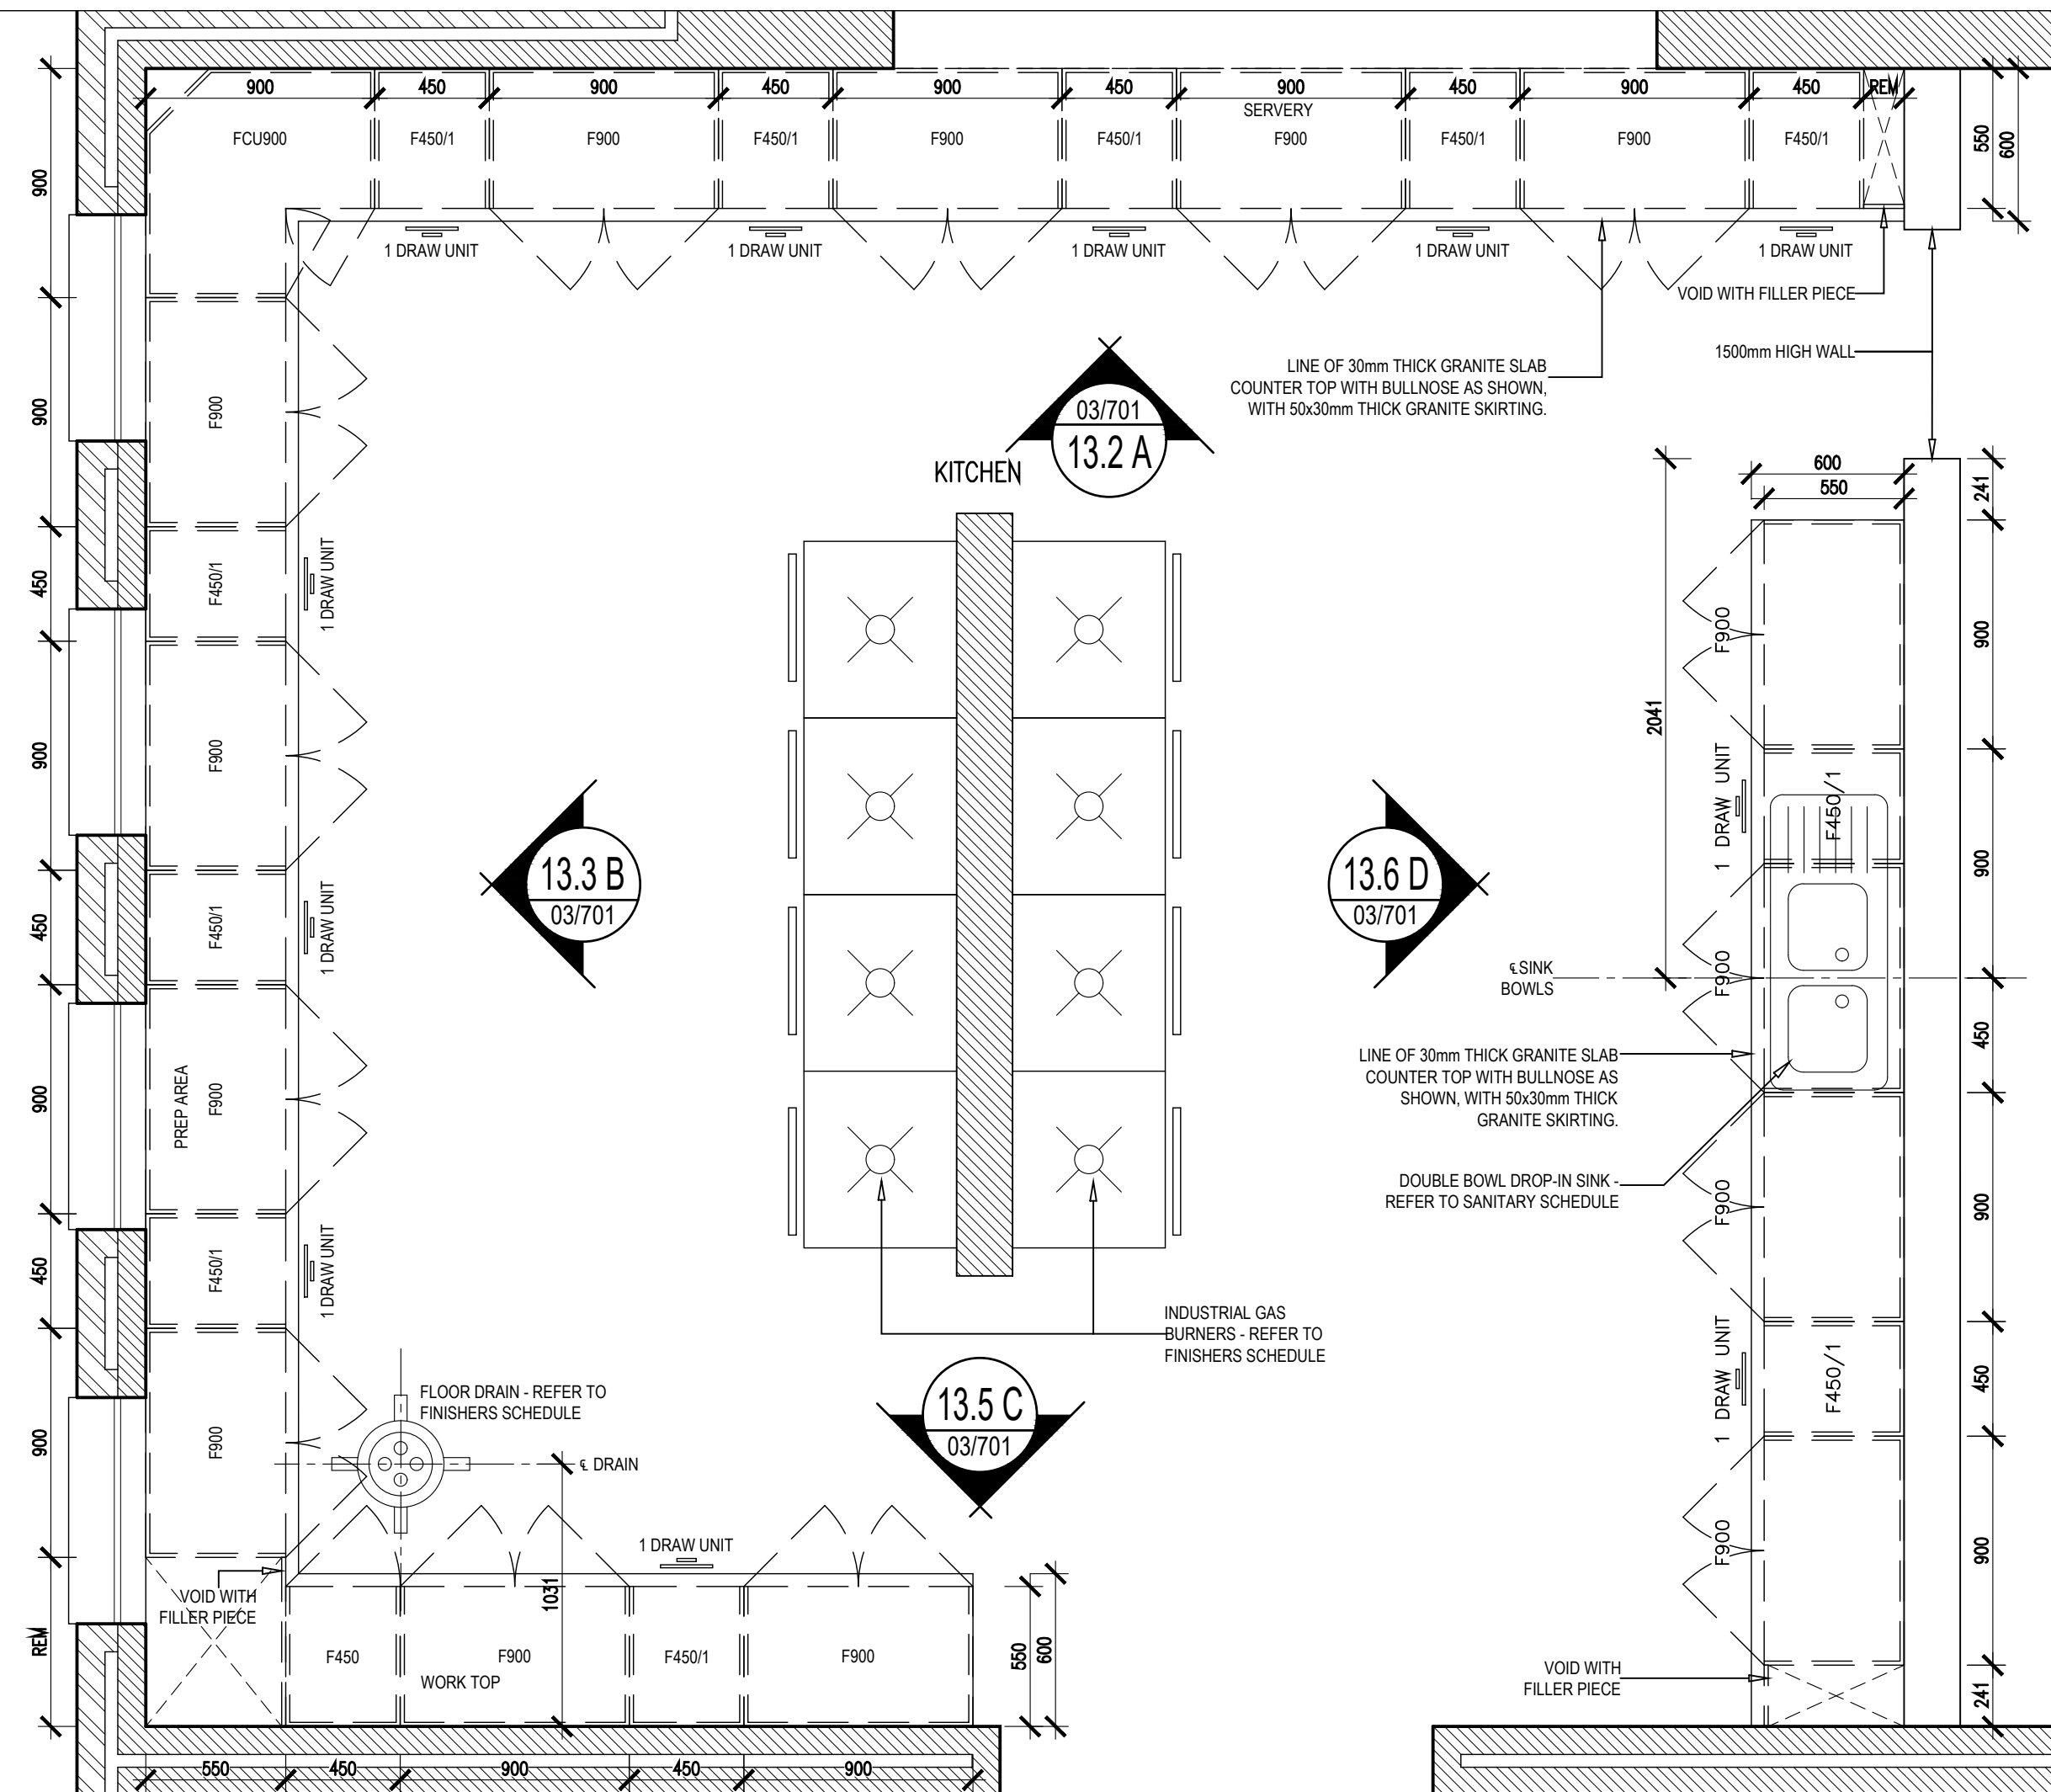


DETAIL 13.1: PARTIAL KITCHEN PLAN

SCALE 1:25

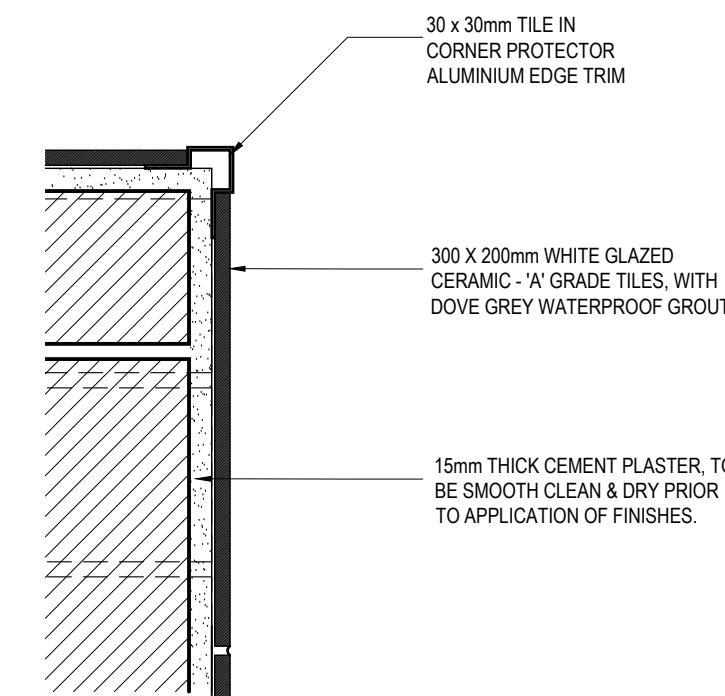


DETAIL 13.4: CORNER PROTECTOR DETAIL

SCALE 1:5

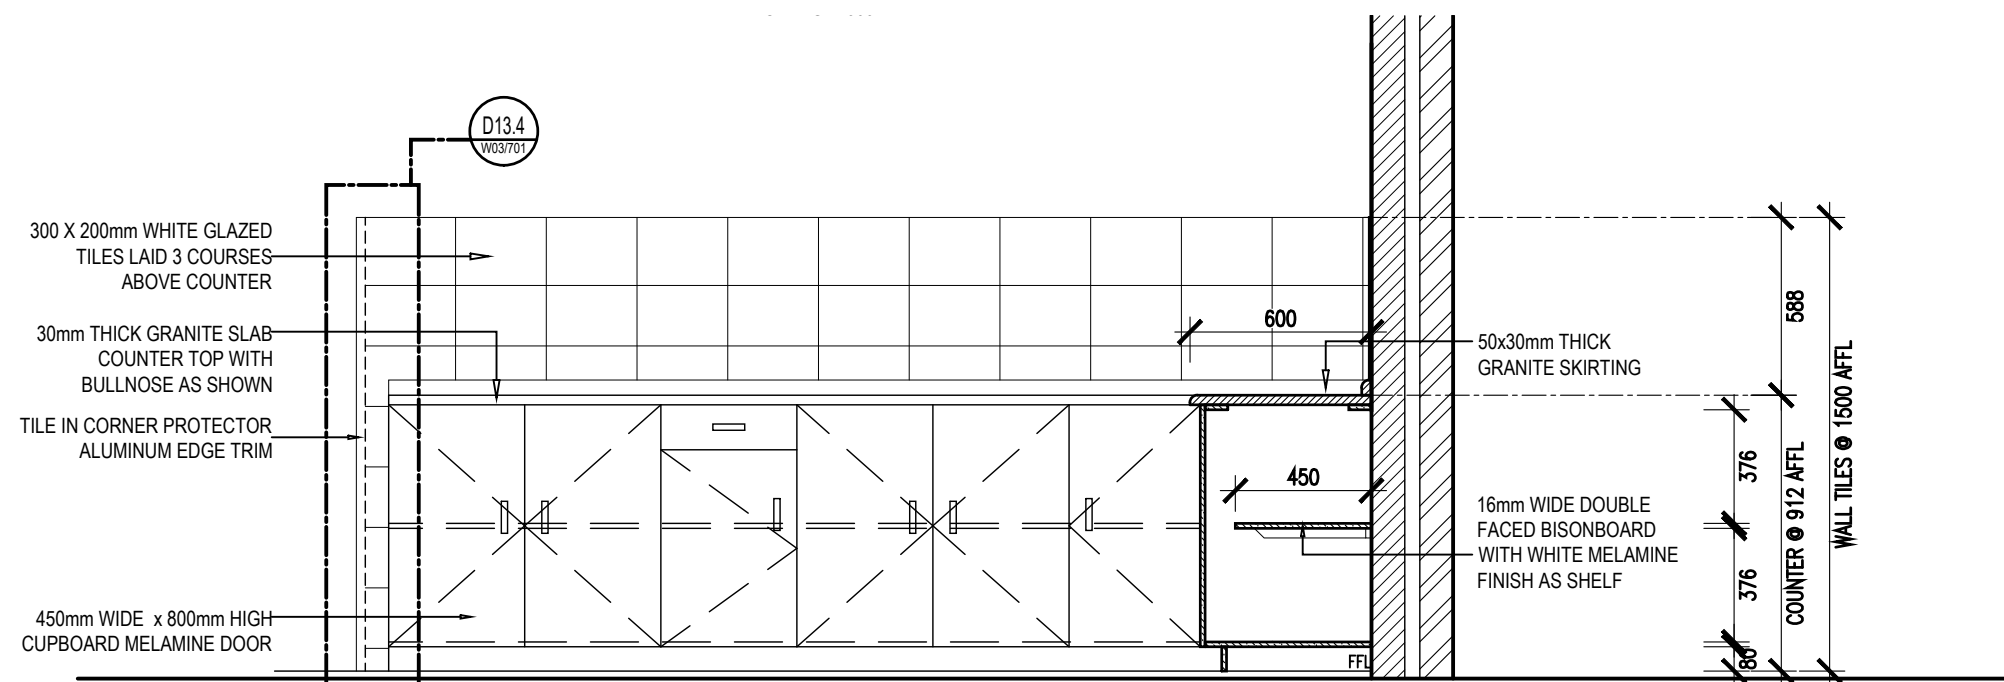

DETAIL 13.5: ELEVATION C

SCALE 1:25

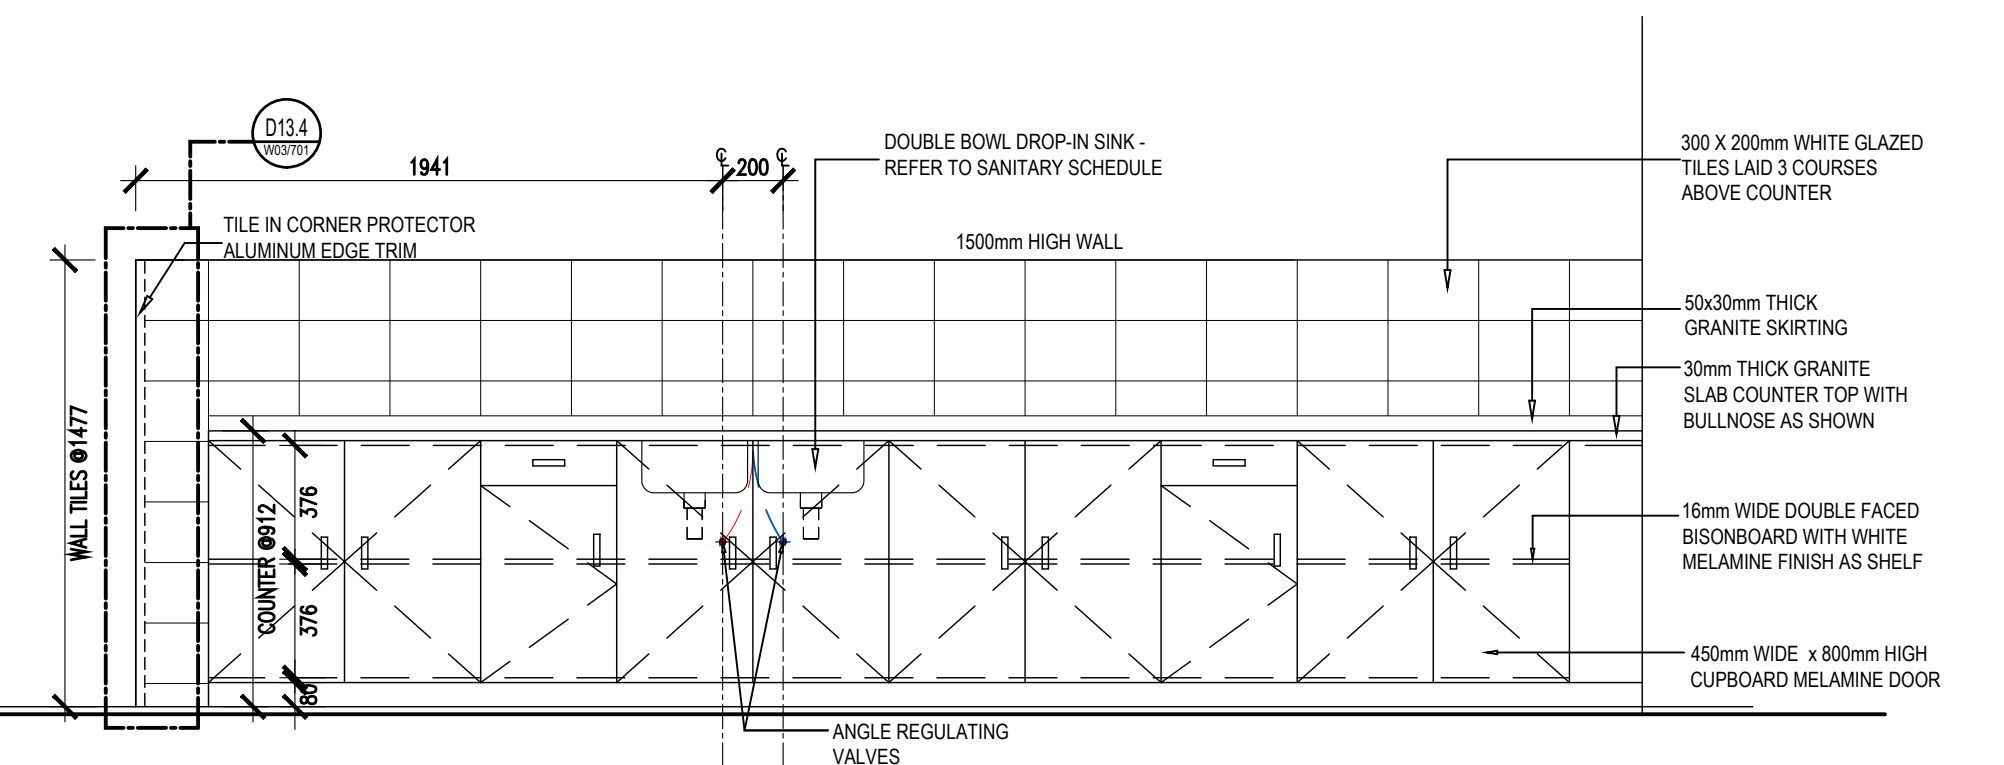

DETAIL 13.6: ELEVATION D

SCALE 1:25

GENERAL SPECIFICATIONS;

DAY AND BULK STORES

ADJUSTABLE SHELVING

WALL BANDS:
POWDER COATED MILD STEEL WALL BAND
HEIGHTS AS INDICATED ON PLANS @ MAX
600mm C/C
STEEL BRACKETS:
POWDER COATED MILD STEEL
BRACKETS 300mm
SHELVING:
16mm THICK x 300mm WIDE LAMINATED S.A
PINE (LENGTHS ACCORDING TO DETAIL
LAYOUT)
MODULAR STEEL SHELVING:
STEEL SHELVES AND SLOTTED STEEL
ANGLE POSTS AND CROSS BRACES ON
SIDES

KITCHEN

CUPBOARD SPEC NOTE

CUPBOARD CARCASSES TO BE 16mm
DOUBLE FACED BISONBOARD WITH WHITE
MELAMINE FINISH.
CUPBOARD DOORS TO BE 16mm DOUBLE
FACED BISONBOARD WITH WHITE MELAMINE
FINISH. SQUARE EDGED WITH 3mm WHITE
PVC EDGING ALL ROUND

GRANITE COUNTER TOPS TO BE 30mm THICK
COUNTER TOPS TO HAVE 50mm HIGH
GRANITE SKIRTING

VEG STORE

FIXED SHELVES


ALL SALIGNA BOARDERS TO BE SLIGHTLY
ROUNDED, THOROUGHLY SANDED AND
VANISHED WITH CLEAR PLYCON VARNISH

WORKSHOP DRAWINGS TO BE SUBMITTED
TO ARCHITECT BEFORE ANY WORK
COMMENCES.

NO.	DATE	REVISION	DRAWN
A	2021-03-01	ISSUED FOR INFORMATION	DW
B	2023-07-08 2022-04-13	ISSUED FOR MEASURE ISSUED FOR INFORMATION (EPMS) 1. DWG NO. CHANGED FROM 1617 TO 2204	DW

ISSUED FOR
APPROVAL

KEY

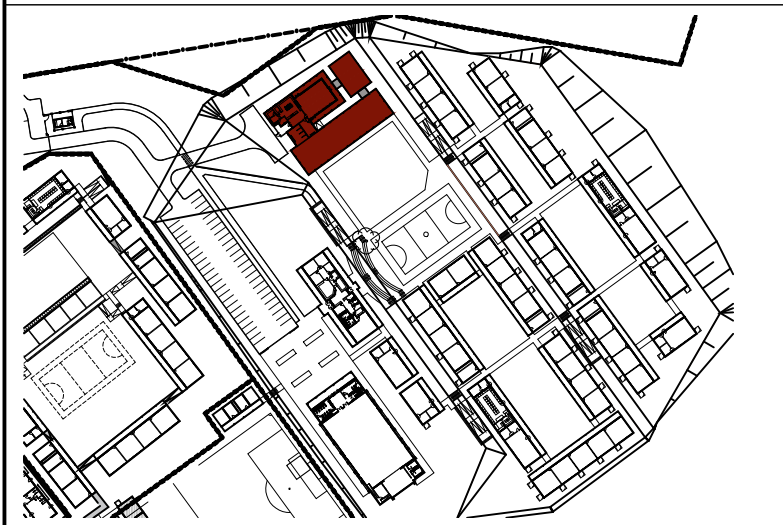

PSP

ARCHITECT



ARCHITECTURAL PROFESSIONAL SACAP NUMBERS:

H.L. MANTEL SACAP 3045

IMPLEMENTED BY

INDEPENDENT
DEVELOPMENT
TRUST

SIGNATURE	DATE	SHEET NO.
DESIGNED	-	A1
DRAWN	SG	1:100
VERIFIED	-	STATUS LISTED: FM = FOR MEASURE T = TENDER C = CONSTRUCTION AB = AS BUILT CO = CO-ORDINATION
VALIDATED	-	

CLIENT



IMPLEMENTING
AGENT



PROJECT
DOE PORTFOLIO PROGRAMME
ESTABLISHMENT OF NEW SCHOOLS
HILLBROW - SENIOR SECONDARY SCHOOL
PROVINCE: EASTERN CAPE PROVINCE

DRAWING TITLE
NUTRITION CENTRE (LARGE)
(BLOCK S-C) JOINERY DETAILS
PART 2 OF 4 - KITCHEN

DRAWING DESCRIPTION

-

Stand Co-Ordinates:

DWG NUMBER	DISCIPLINE	DRAWING NUMBER	STATUS	REVISION
200500293	ARCH	2204 w07- 03/701	FA	B