


DETAIL 28.1: SECTIONAL ELEVATION A SCALE 1:20

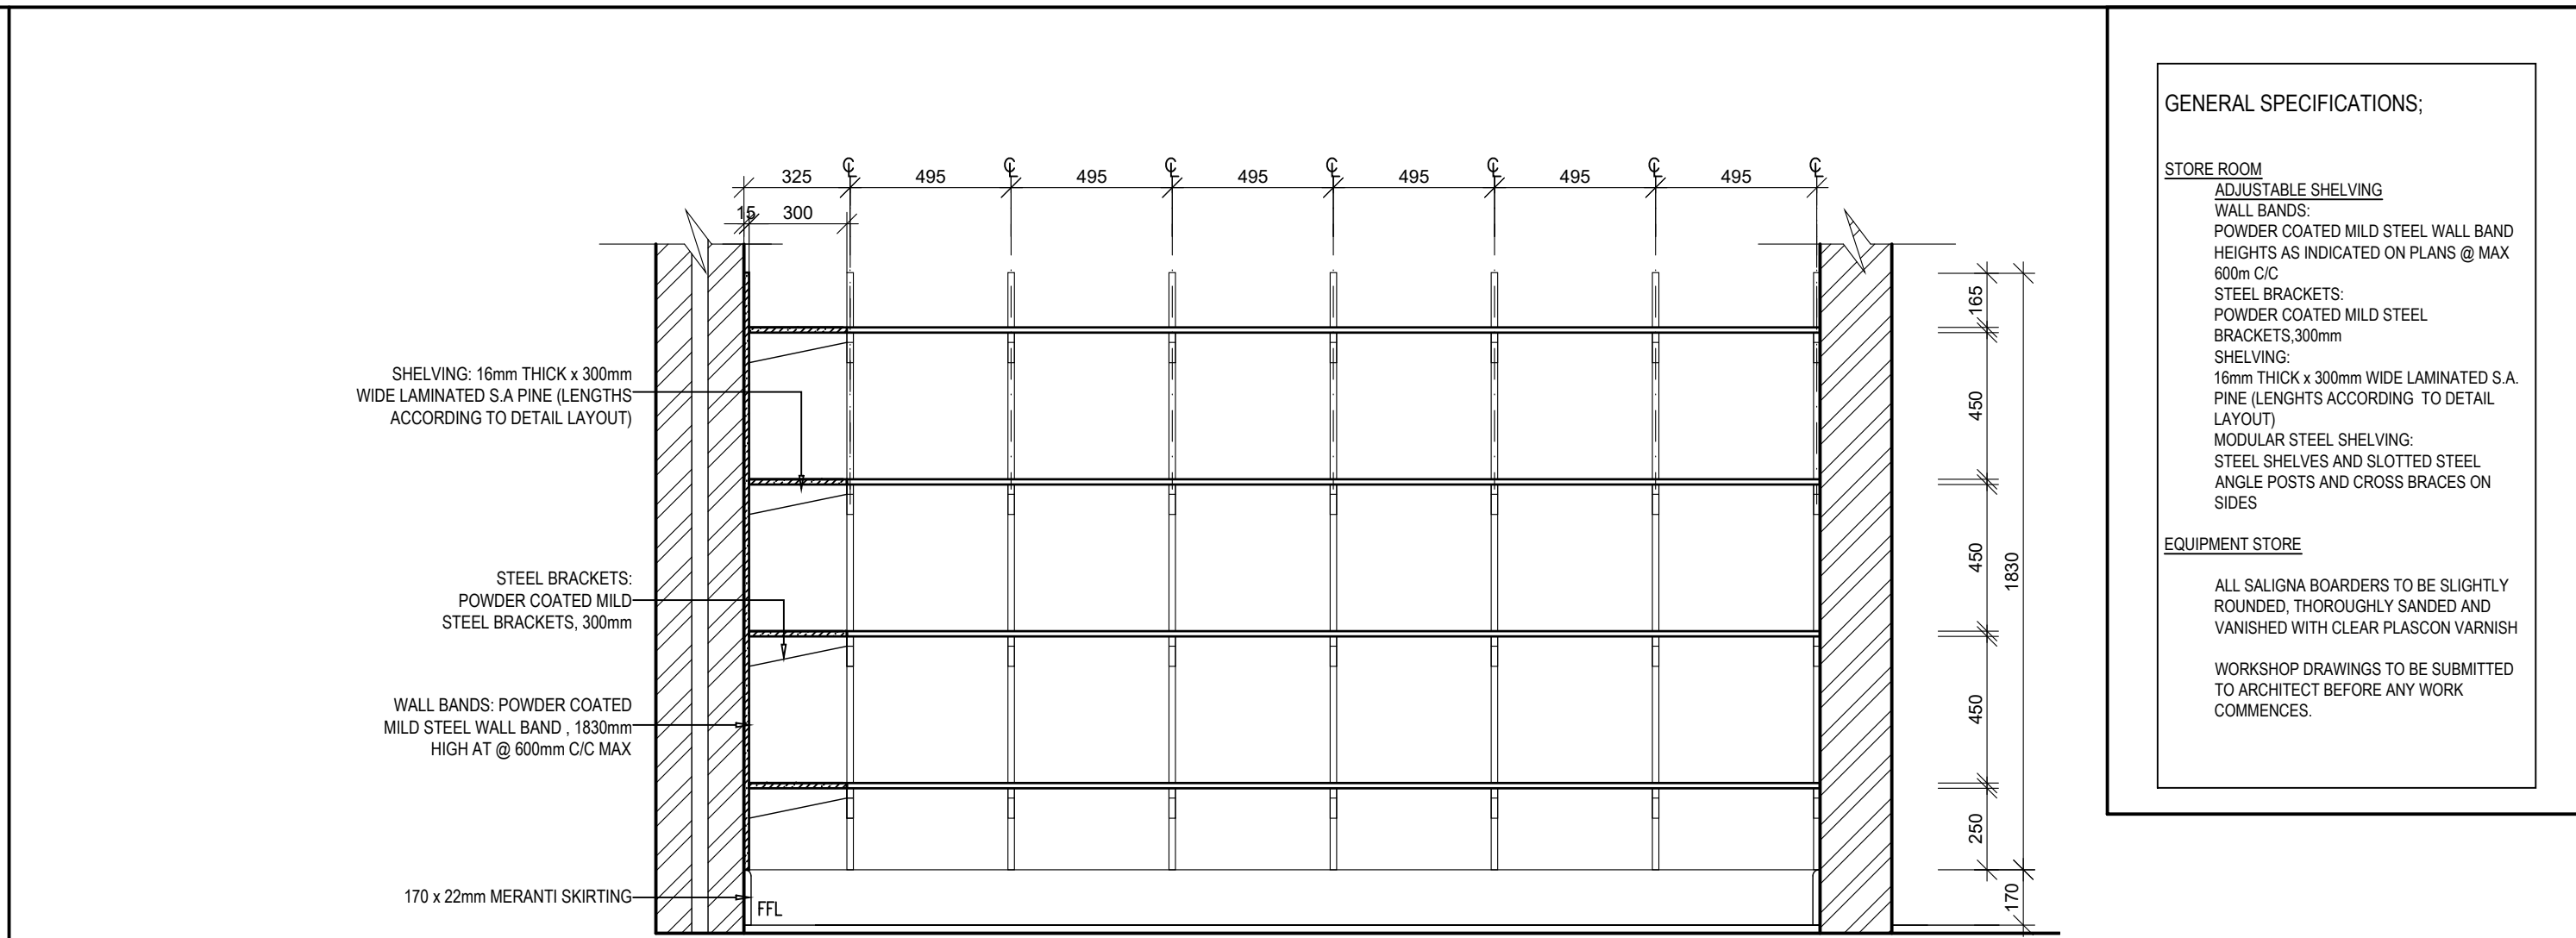

DETAIL 28.2: SECTIONAL ELEVATION B SCALE 1:20


GENERAL SPECIFICATIONS:

STORE ROOM
ADJUSTABLE SHELVING
WALL BANDS:
POWDER COATED MILD STEEL WALL BAND
HEIGHTS AS INDICATED ON PLANS @ MAX
600mm C/C
STEEL BRACKETS:
POWDER COATED MILD STEEL
BRACKETS, 300mm
SHELVING:
16mm THICK x 300mm WIDE LAMINATED S.A
PINE (LENGTHS ACCORDING TO DETAIL
LAYOUT)
MODULAR STEEL SHELVING:
STEEL SHELVES AND SLOTTED STEEL
ANGLE POSTS AND CROSS BRACES ON
SIDES

EQUIPMENT STORE
ALL SALIGNA BOARDERS TO BE SLIGHTLY
ROUNDED, THOROUGHLY SANDED AND
VANISHED WITH CLEAR PLAGSON VARNISH
WORKSHOP DRAWINGS TO BE SUBMITTED
TO ARCHITECT BEFORE ANY WORK
COMMENCES.


ISSUED FOR
APPROVAL

MULTI PURPOSE CLASSROOM - STORE ROOM (SHELVES)

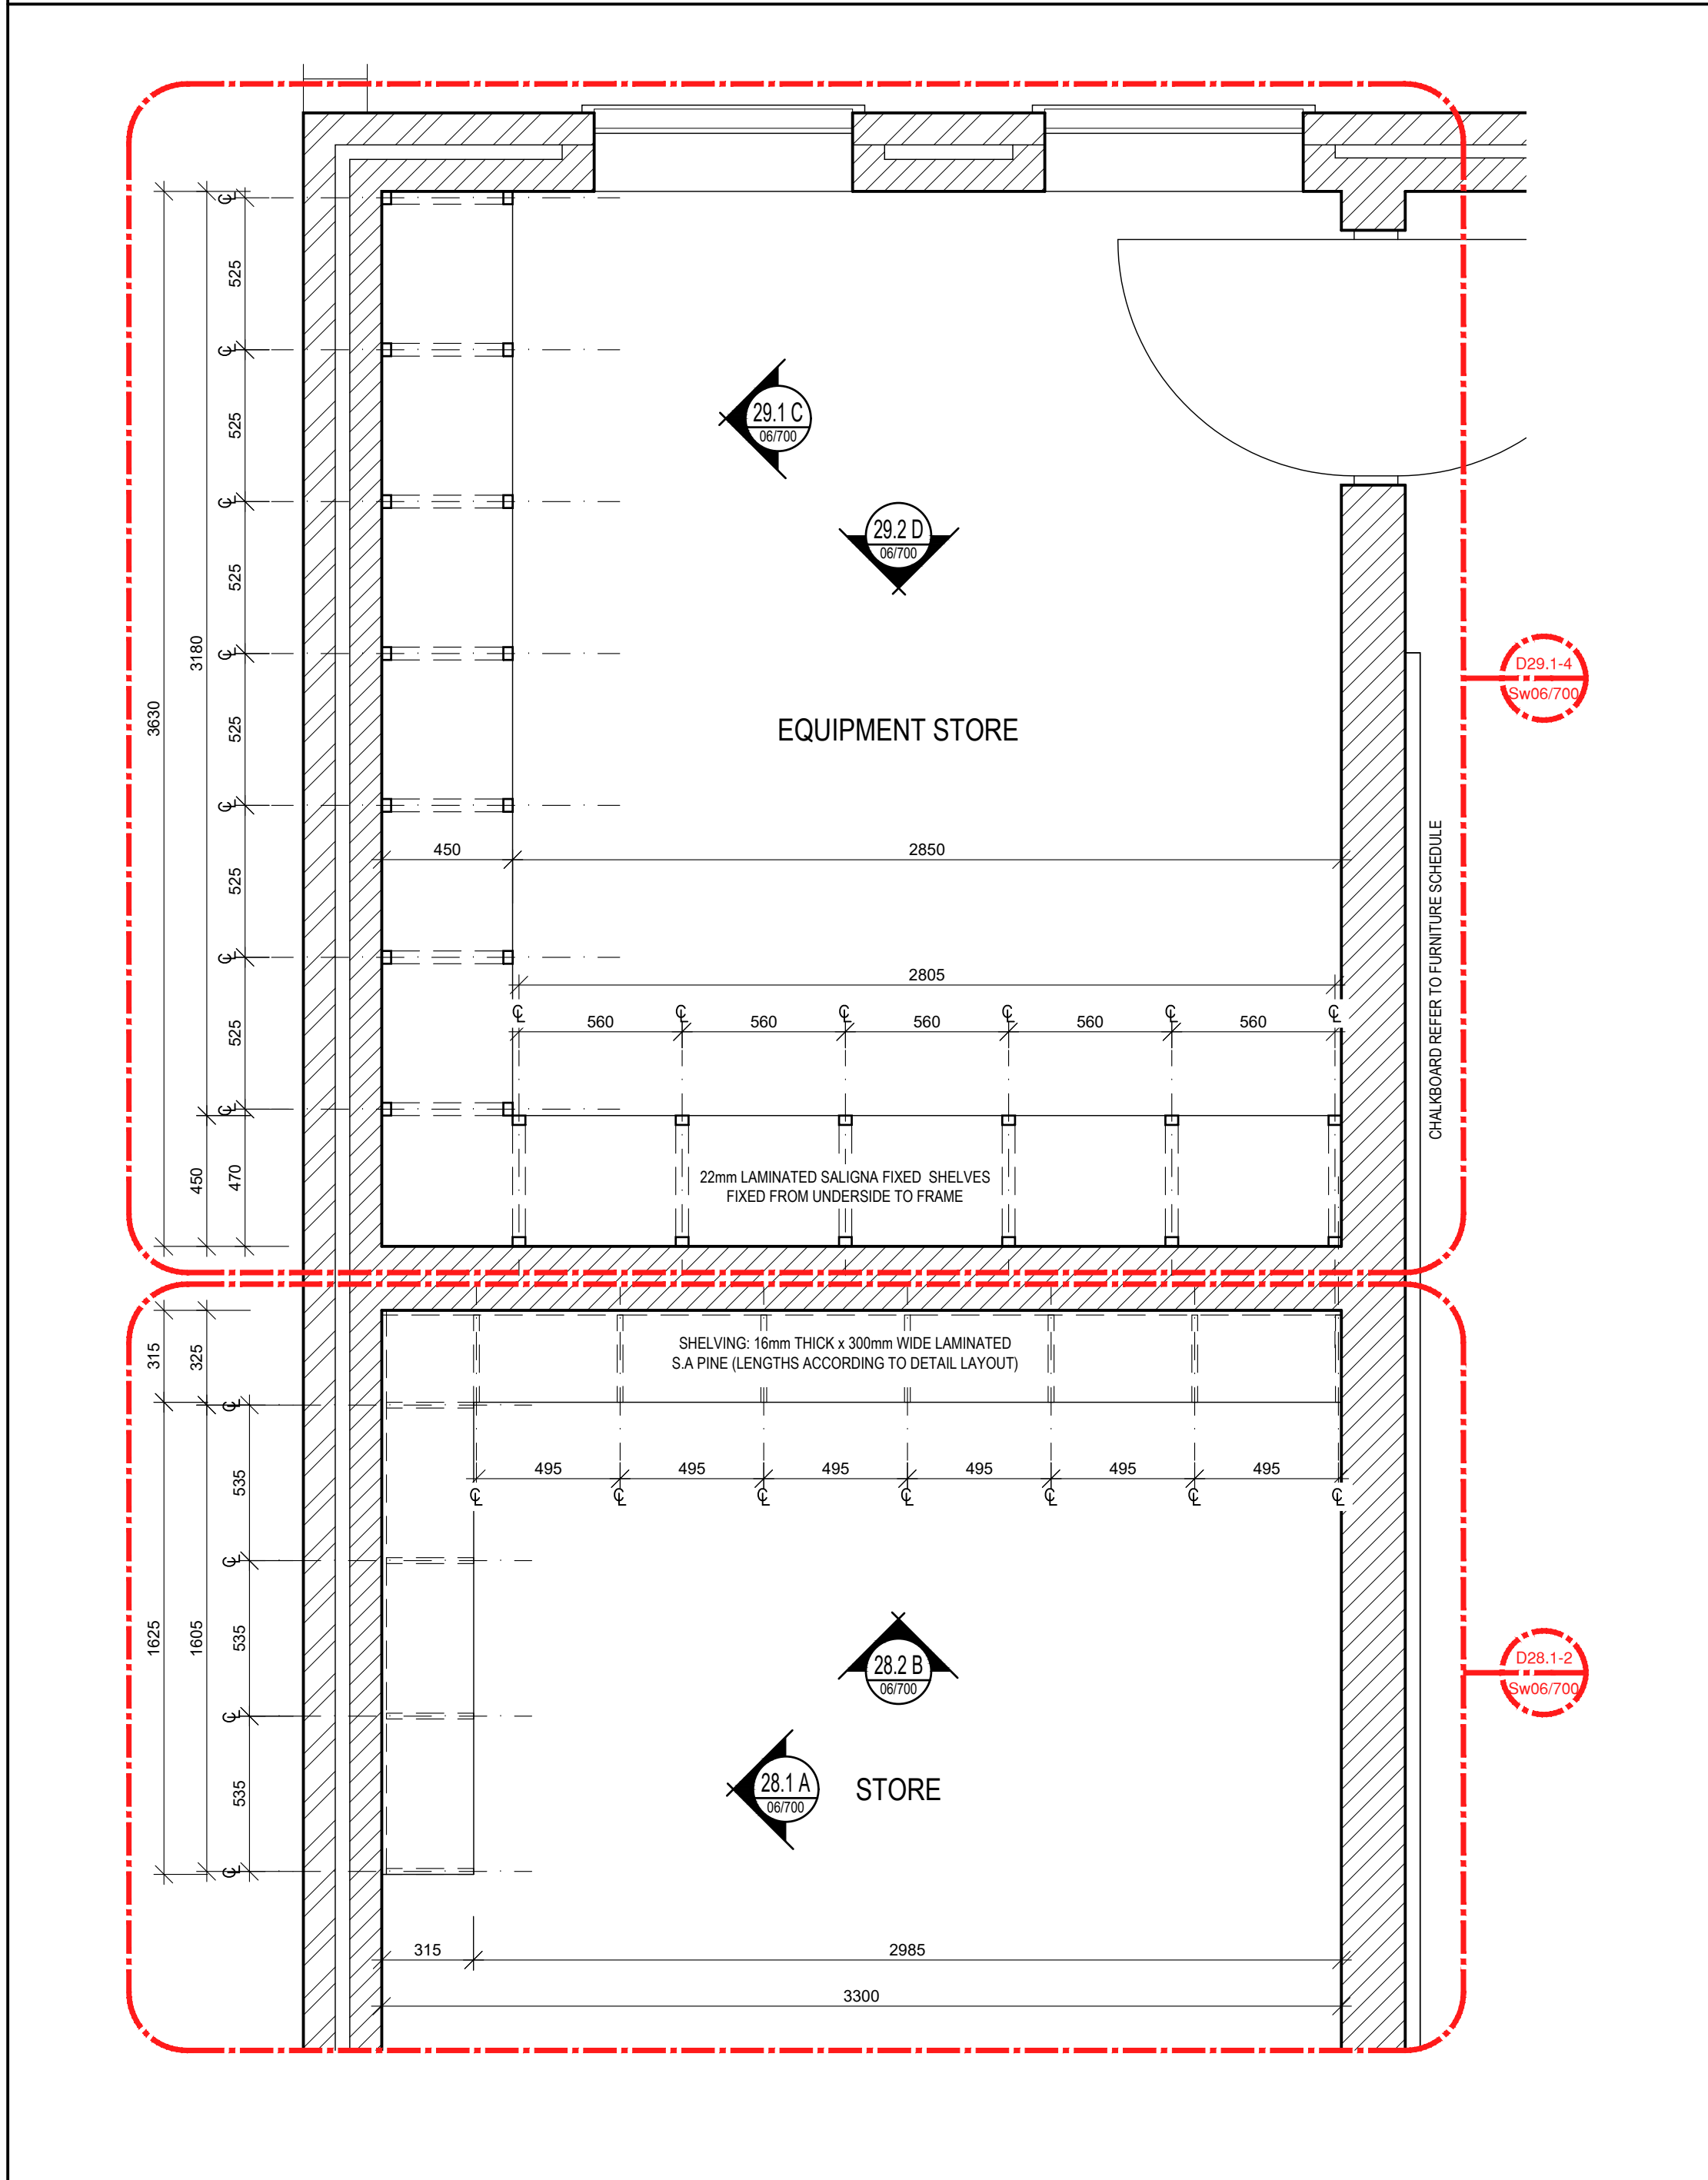


PLAN SCALE 1:50


KEY PLAN

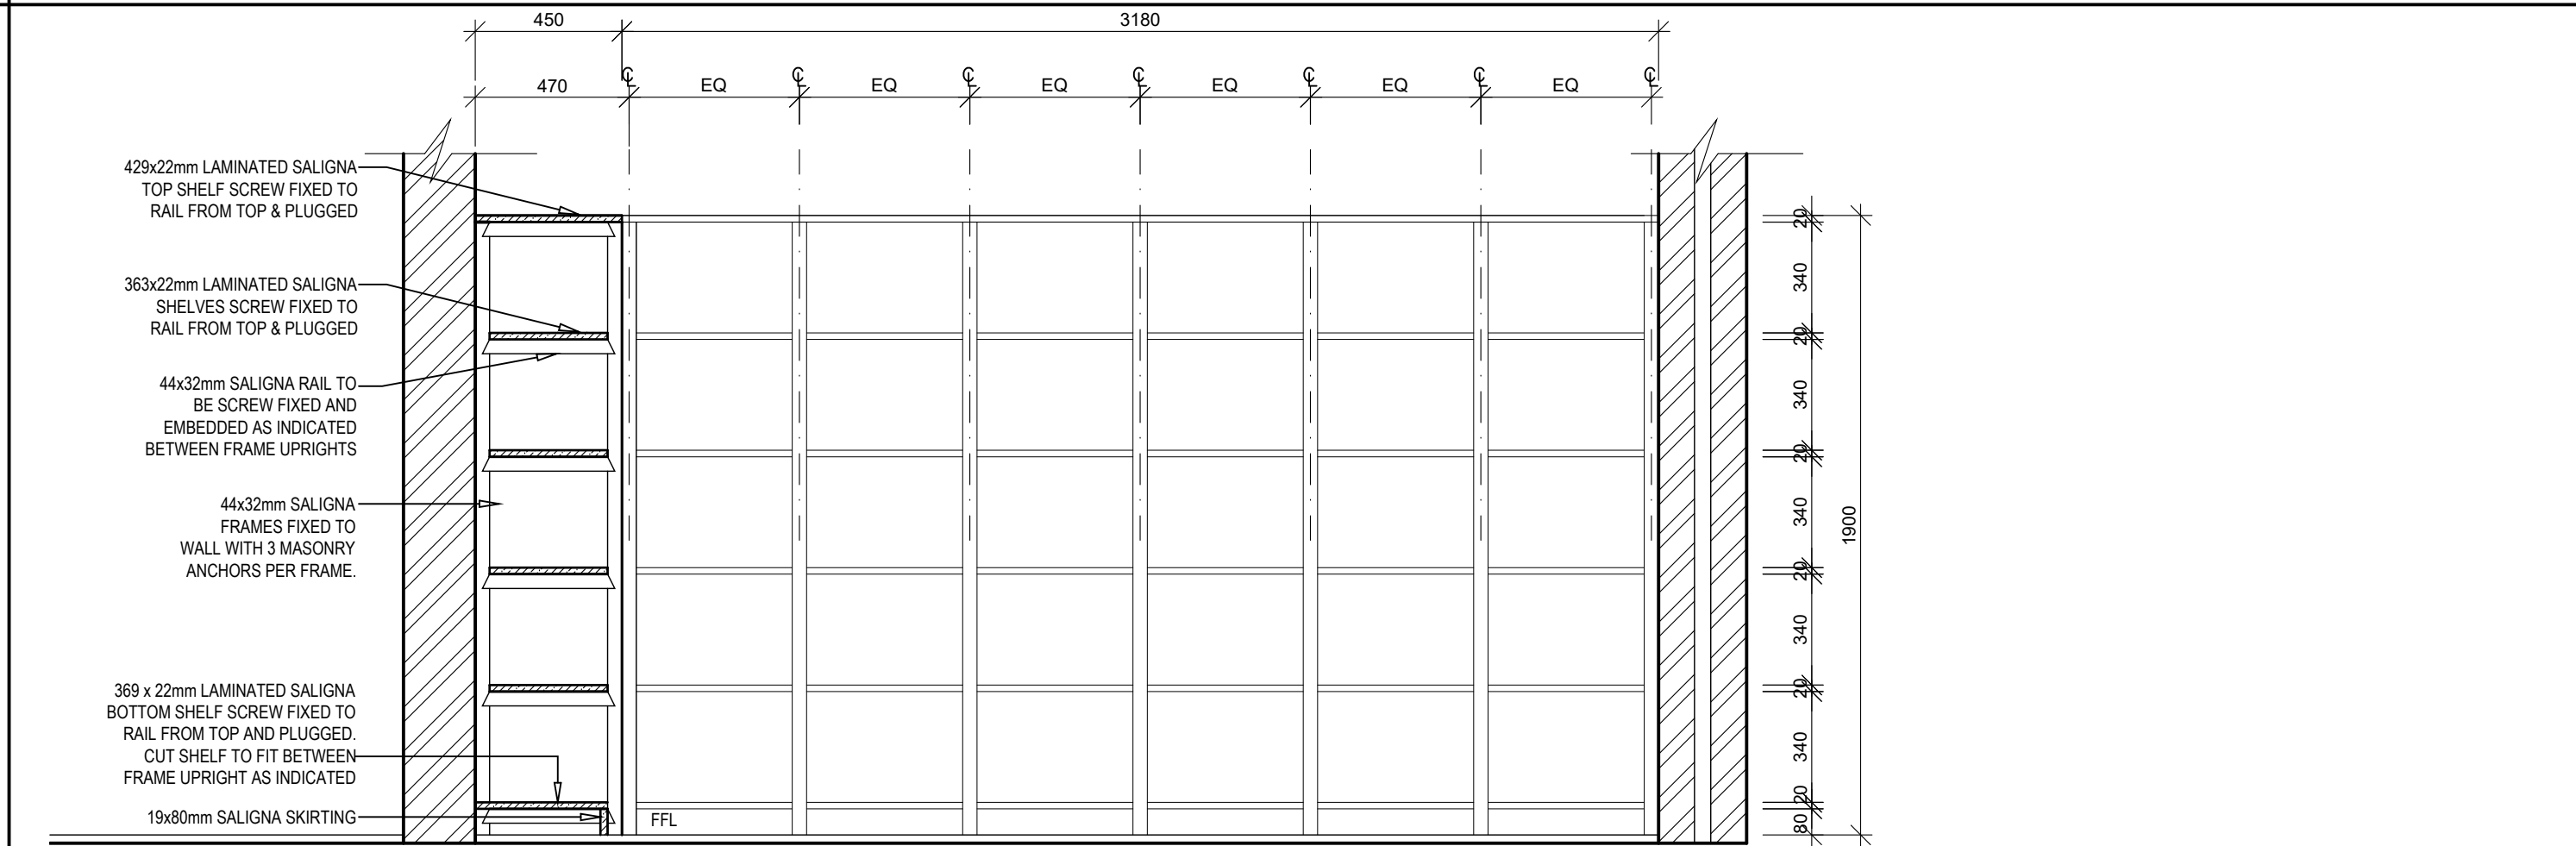

DETAIL 29.1: SECTIONAL ELEVATION C SCALE 1:20

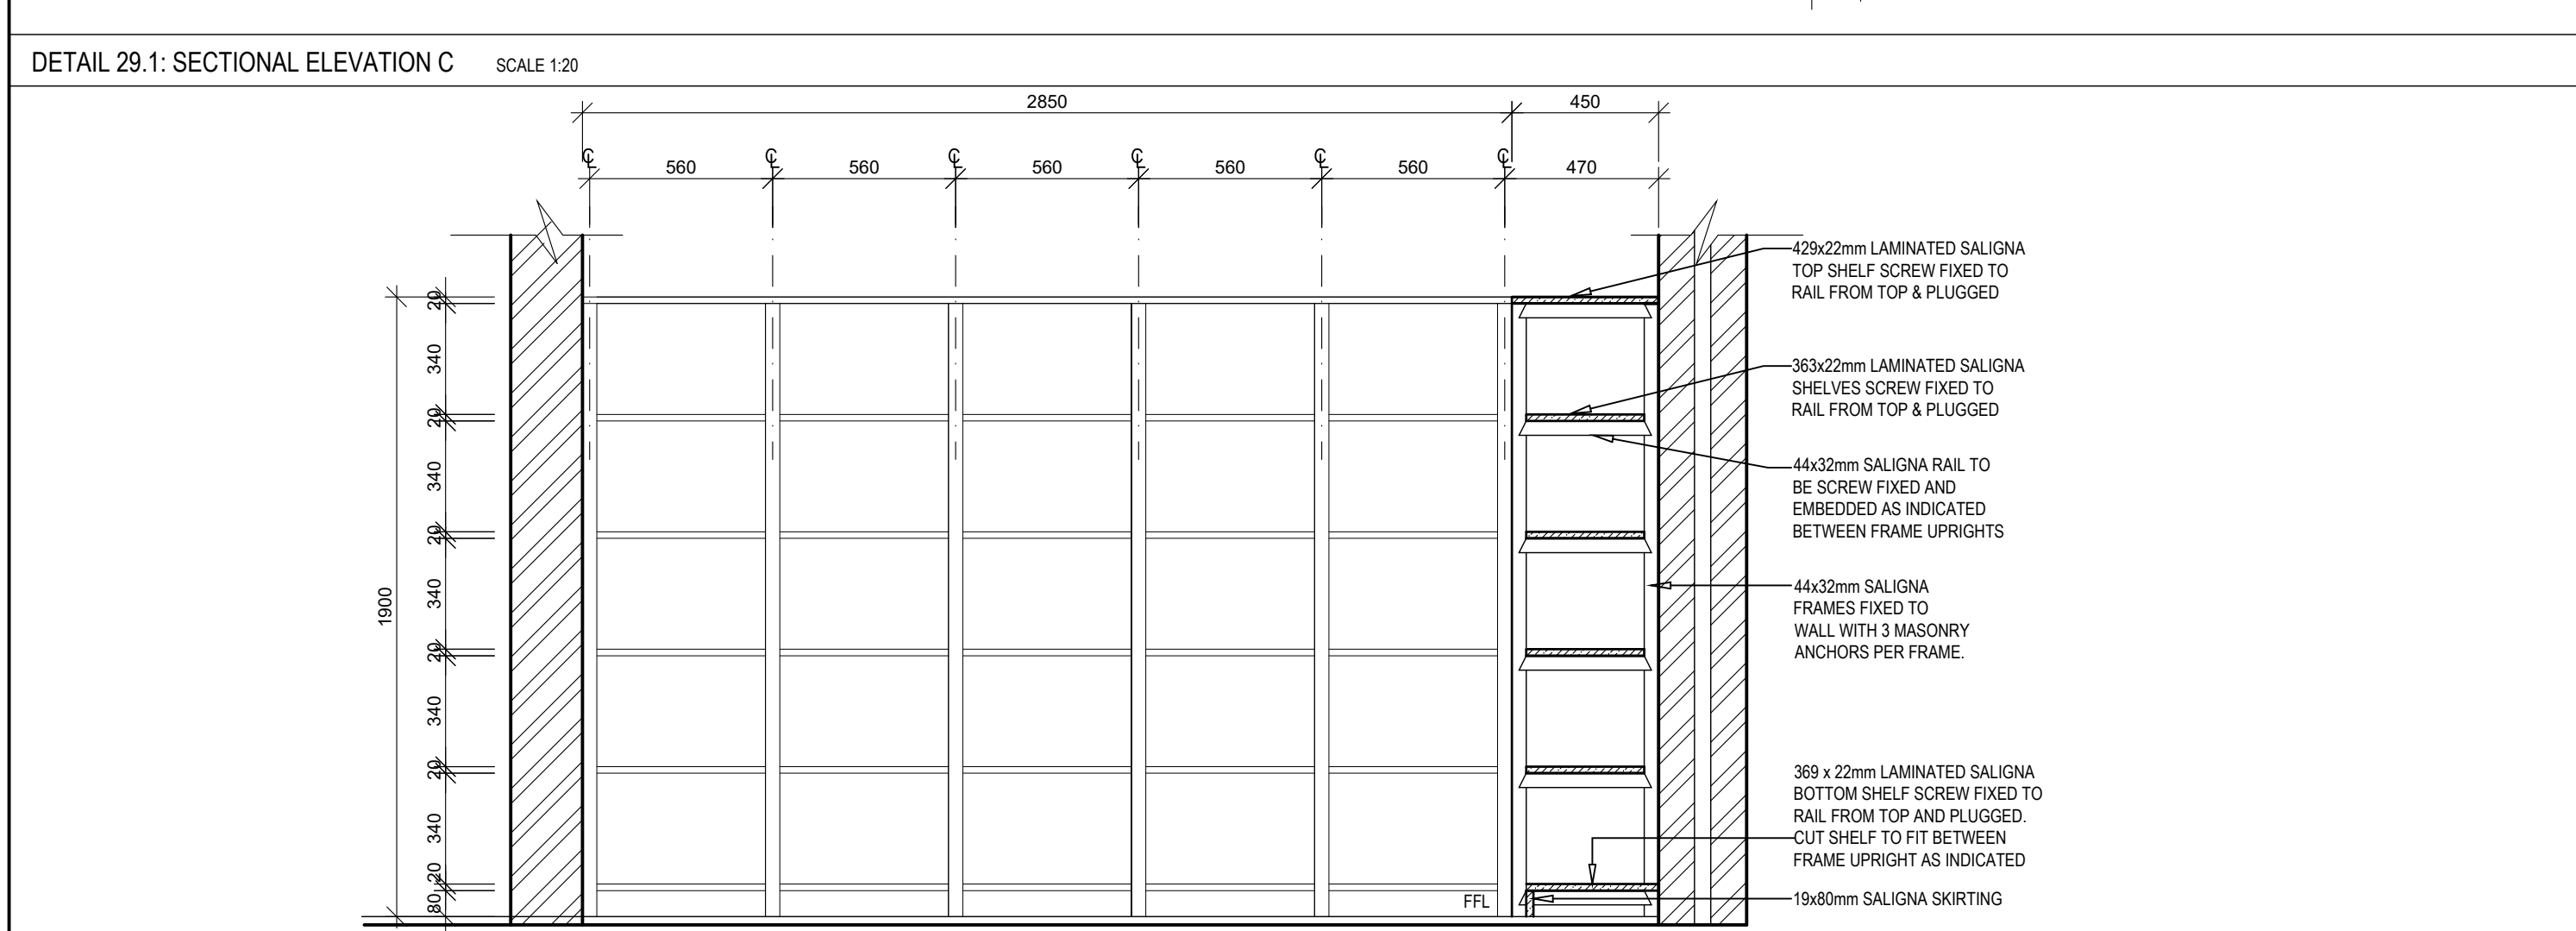

DETAIL 29.2: SECTIONAL ELEVATION D SCALE 1:20

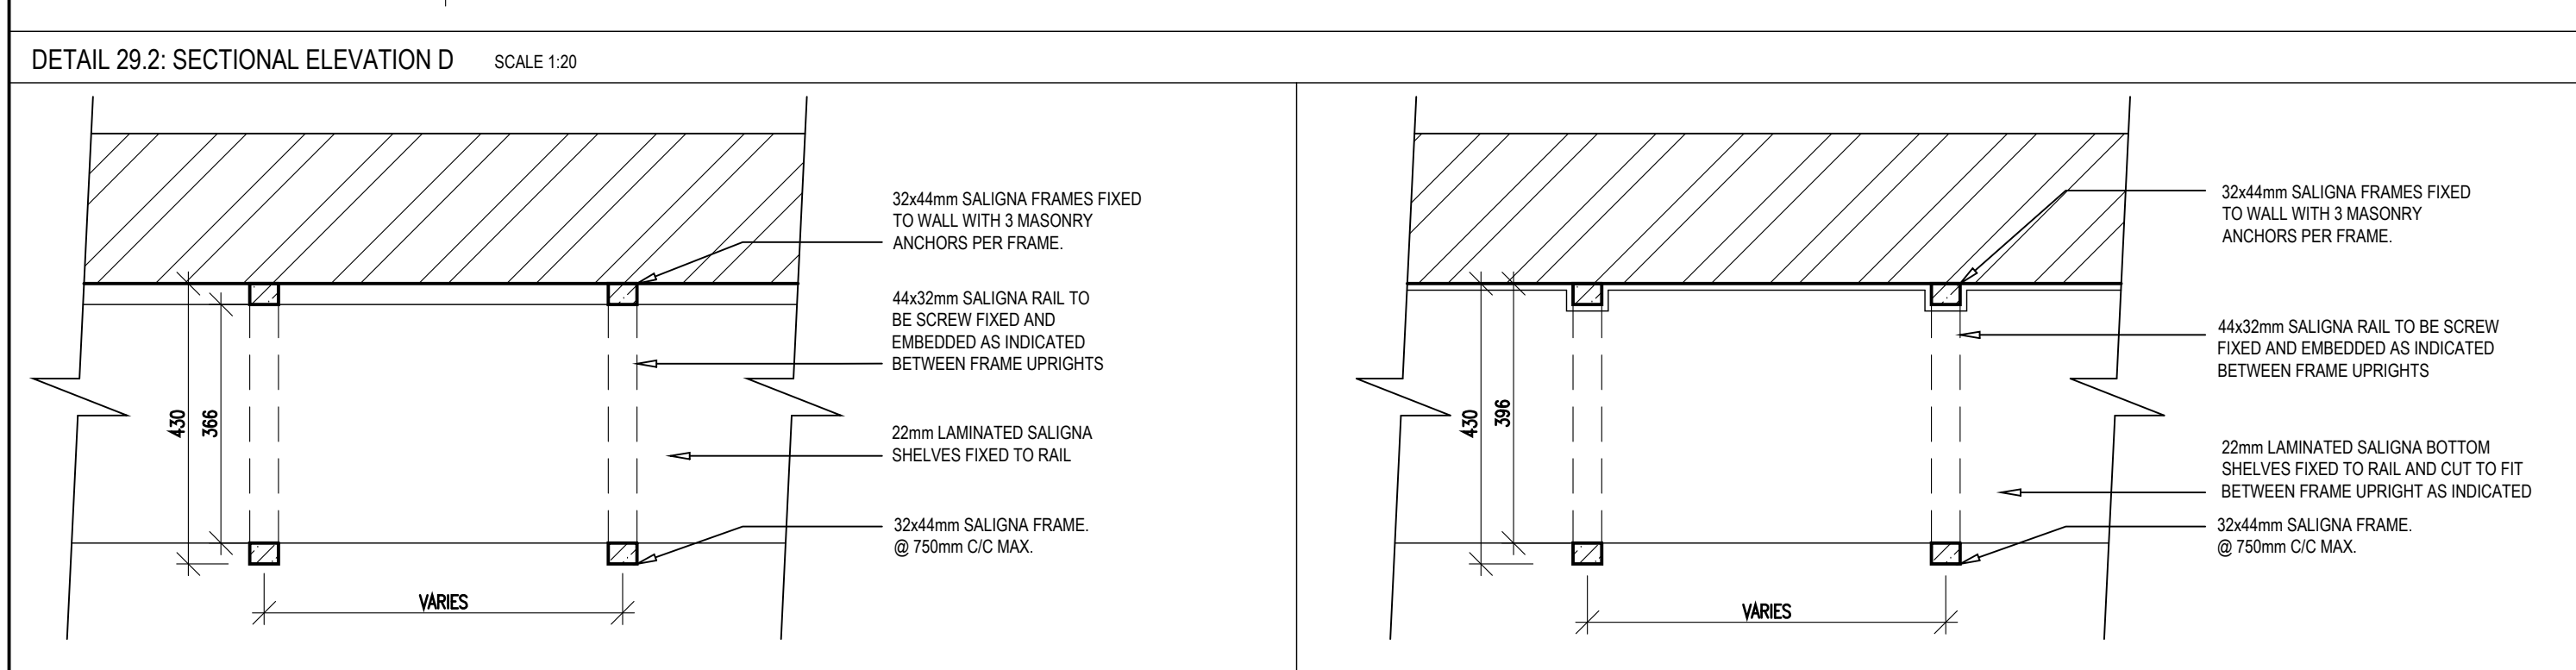

DETAIL 29.3: FIXED SHELVING PLAN SCALE 1:10

MULTI PURPOSE CLASSROOM - EQUIPMENT STORE ROOM (SHELVES)

DETAIL 29.4: BOTTOM SHELF PLAN SCALE 1:20

NO.	DATE	REVISION	DRAWN
A	2021-03-01	ISSUED FOR INFORMATION	DW RJS
B	2022-04-13	ISSUED FOR INFORMATION (IFRMS) 1. DWG NO. CHANGED FROM 1617 TO 2204	DW

KEY

PSP

ARCHITECT

- mpande -
consultants
architects & project managers

13 Cumberland Street, Mutha
P.O. Box 7185
Mutha, 5100
Tel: 047 533 6382
Fax: 086-648-2131

18 Lower Goldenhills Drive,
Emmarentia, Johannesburg
P.O. Box 91624
Auckland Park, 2006
Tel: 011-488-2623
Fax: 086-648-1935
Email: mpande@mpandekn.co.za

ARCHITECTURAL PROFESSIONAL SACAP NUMBERS:
H.L. MANTEL SACAP 3045

IMPLEMENTED BY

**INDEPENDENT
DEVELOPMENT
TRUST**

SIGNATURE	DATE	SHEET NO.
DESIGNED		A1
DRAWN	OM	SCALE 1:100
VERIFIED	-	STATUS LEGEND FA = INFORMATION T = TENDER C = CONSTRUCTION AB = AS BUILT
VALIDATED	-	

CLIENT

Province of the
EASTERN CAPE
EDUCATION

IMPLEMENTING
AGENT

idb
INDEPENDENT DEVELOPMENT TRUST

PROJECT
**DOE PORTFOLIO PROGRAMME
ESTABLISHMENT OF NEW SCHOOLS
HILLBROW - SENIOR SECONDARY SCHOOL**
PROVINCE: EASTERN CAPE PROVINCE

DRAWING TITLE
**MULTIPURPOSE CLASSROOM (BLOCK S-N)
JOINERY DETAILS**

DRAWING DESCRIPTION
MPC-D

Stand Co-Ordinates:

DWG NUMBER	DISCIPLINE	DRAWING NUMBER	STATUS	REVISION
200500293	ARCH	2204 w07-06/700	FI	B