




ADMINISTRATION (BLOCK S-A)

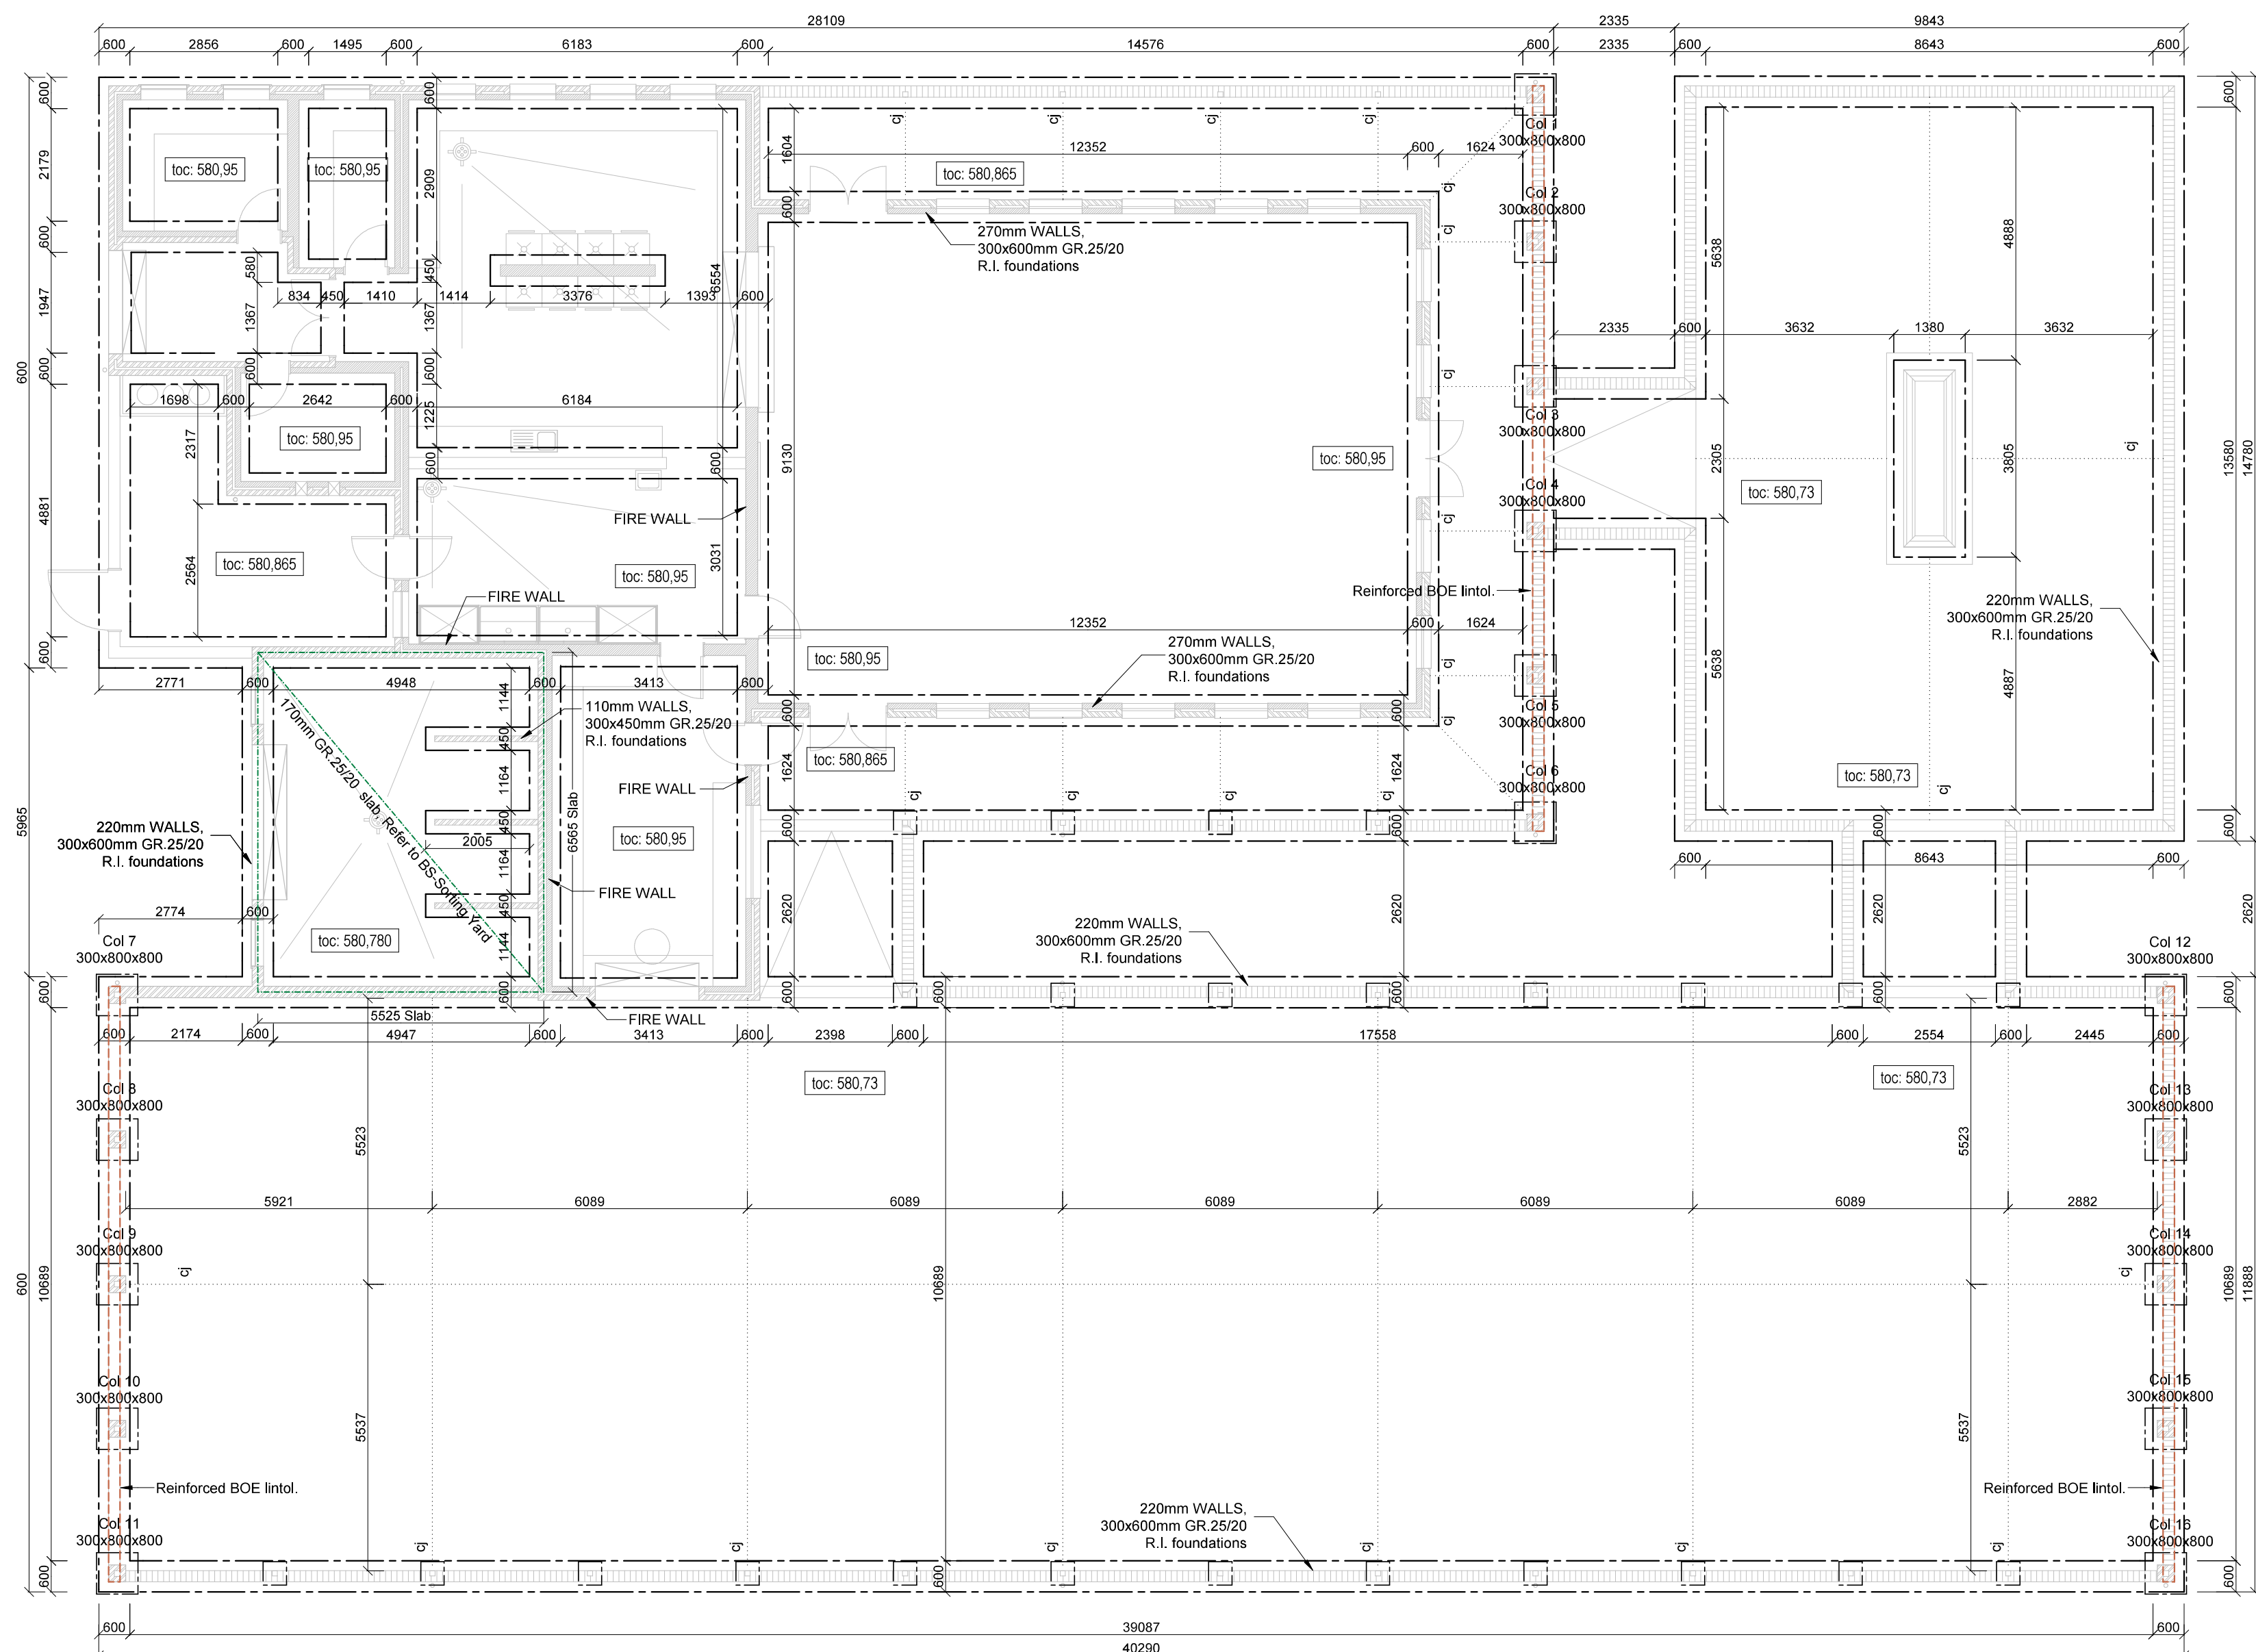


NUTRITION CENTRE (BLOCK S-C)

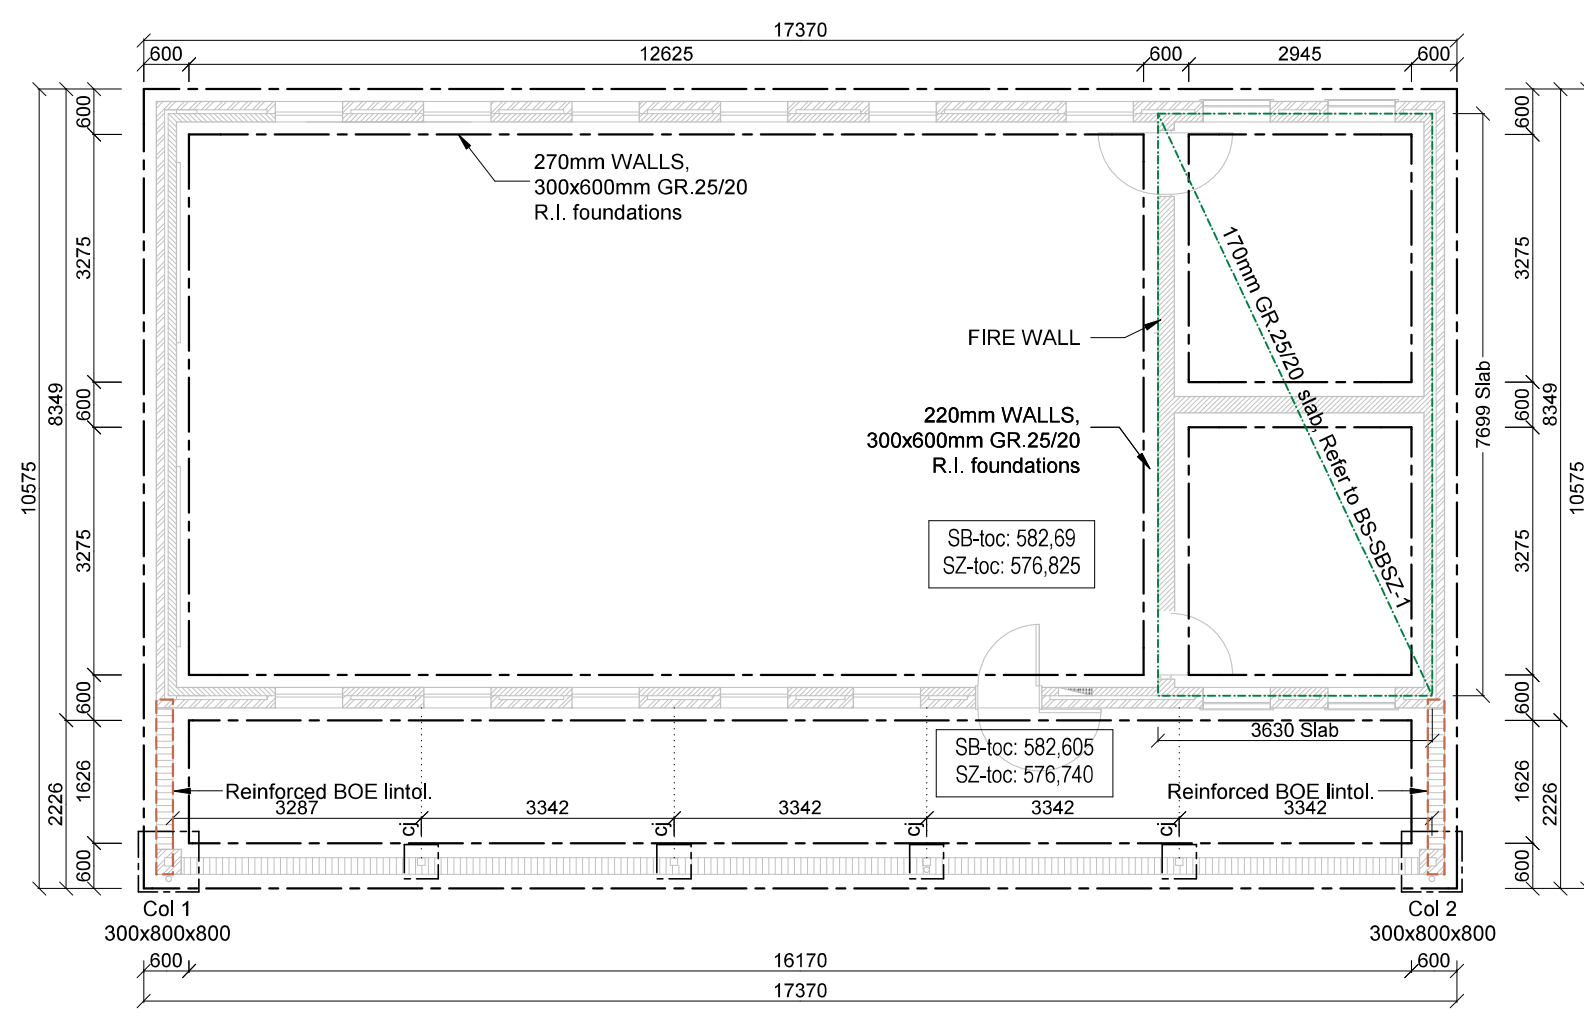

SCIENCE LAB (BLOCK S-B, S-Z)

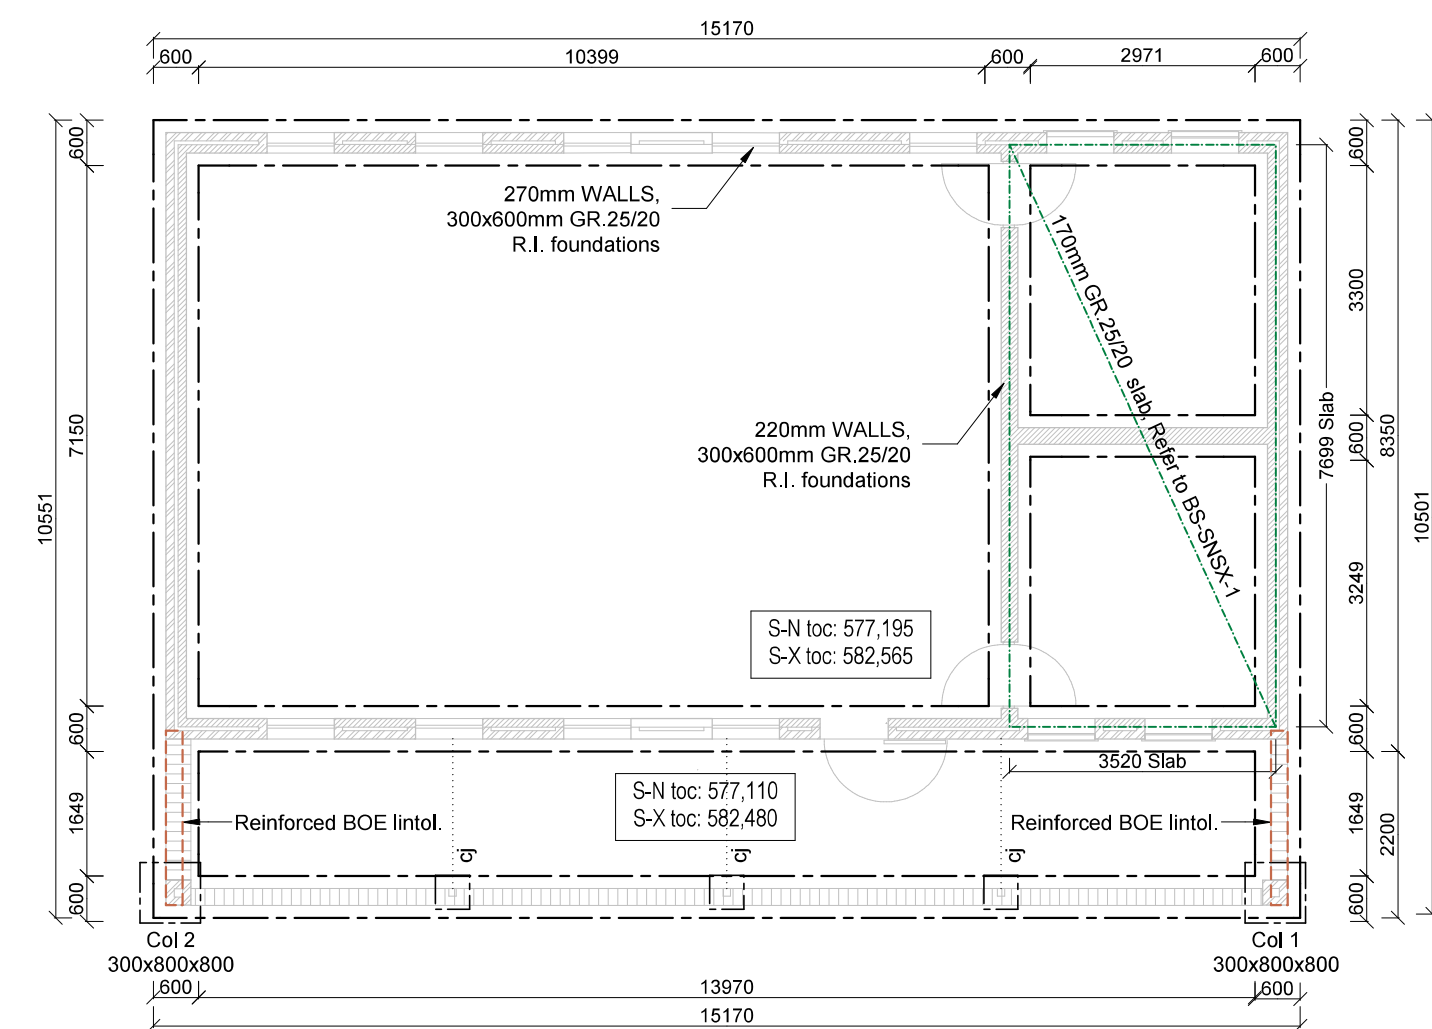

MULTIPURPOSE CLASSROOM (BLOCK S-N & S-X)

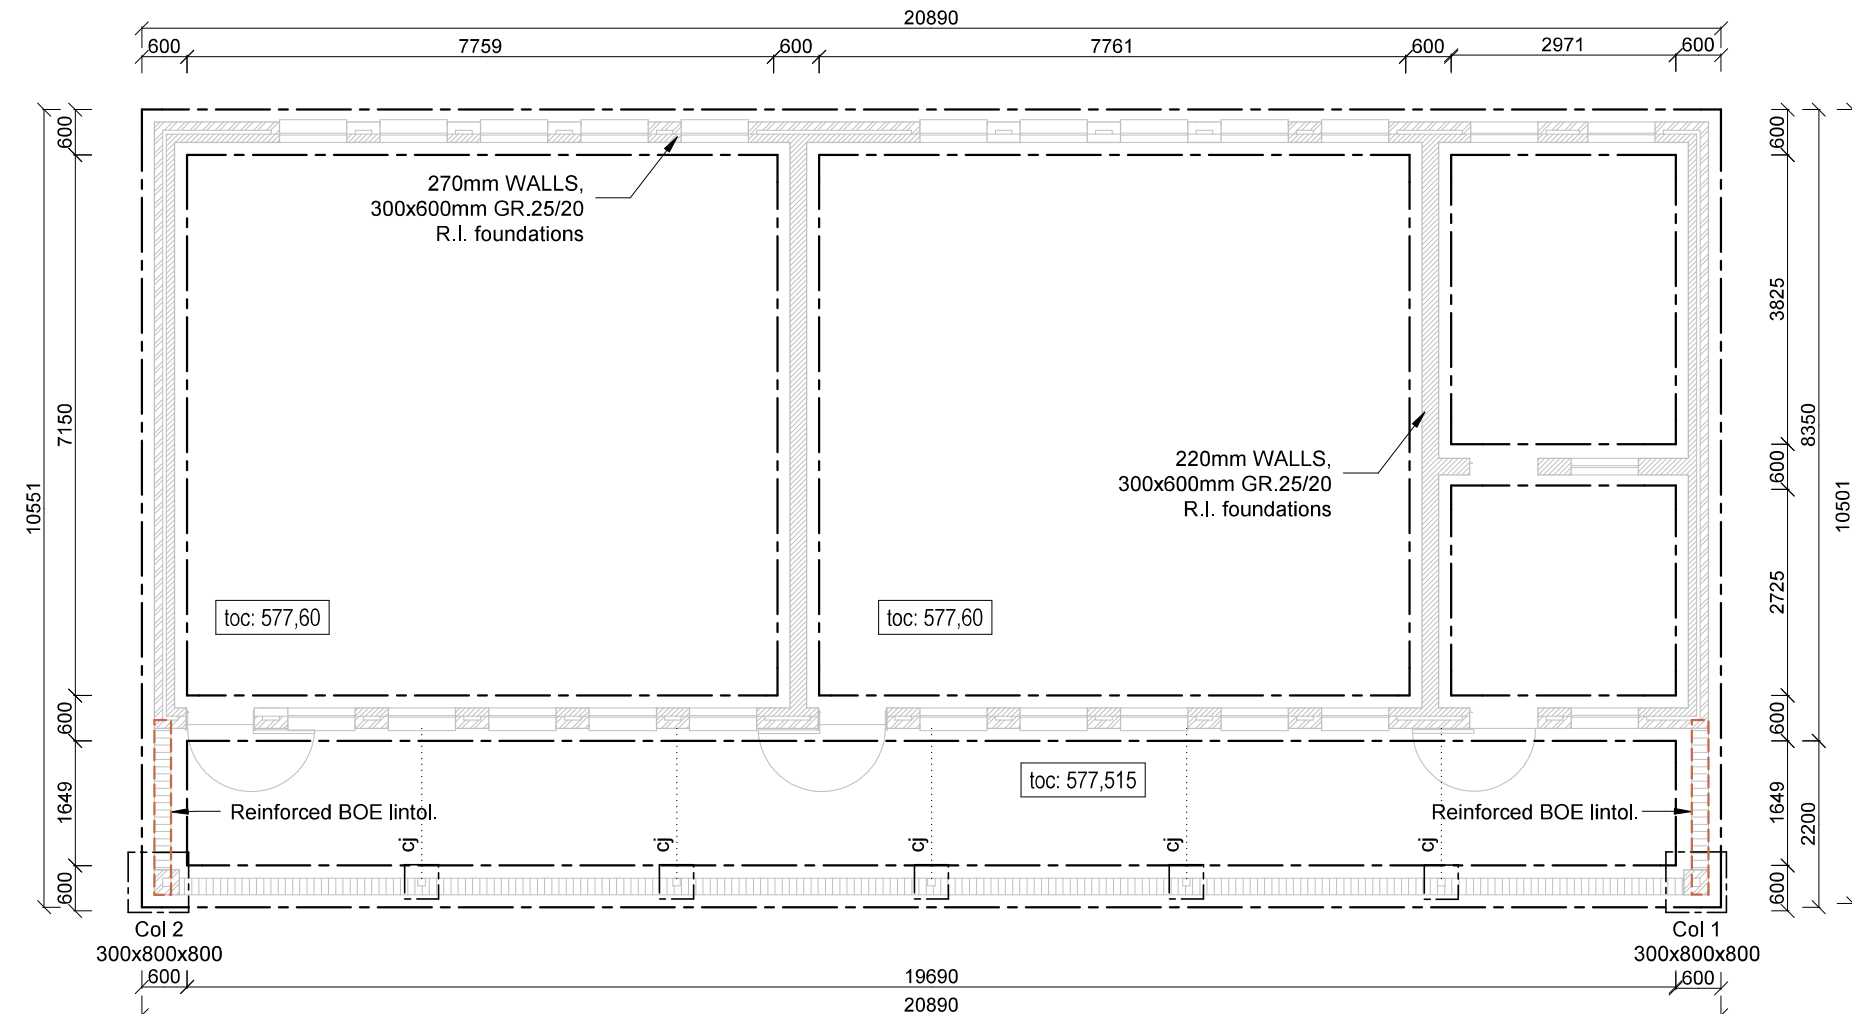

2 CLASSROOMS + HOD (BLOCK S-R)

GENERAL NOTES

- 1) THIS DRAWING IS COPYRIGHT RESERVED AND REMAINS THE PROPERTY OF SKCM.
- 2) ALL DRAWINGS TO BE READ IN CONJUNCTION WITH THE ARCHITECT'S DRAWINGS.
- 3) ALL WORK TO BE EXECUTED IN STRICT COMPLIANCE WITH SANS 10400 & SABS 1200.
- 4) ALL DIMENSIONS TO BE CHECKED ON THE SITE AND ANY DISCREPANCIES TO BE REPORTED TO THE ARCHITECT'S ENGINEER IMMEDIATELY BEFORE COMMENCING WITH ANY WORK.
- 5) WRITTEN DIMENSIONS TO BE USED IN PREFERENCE TO SCALED DIMENSIONS.
- 6) REFER TO BENDING SCHEDULES FOR STEEL REINFORCEMENT.

LEGEND

External 270mm
300x600mm 25MPa R.I. Conc Foundation

Internal 110mm
300x450mm 25MPa R.I. Conc Foundation

170mm 25MPa R.I. Conc Slab

Reinforced BOE Lintels

Construction Joint

NO	DATE	AMENDMENT
TD0	2023/05/24	ISSUED FOR TENDER.

COPYRIGHT IS VESTED IN THIS DOCUMENT AND NO USE OR REPRODUCTION OR DUPLICATION THEREOF MAY OCCUR WITHOUT THE WRITTEN CONSENT OF THE AUTHOR.



MPANDE CONSULTANTS



project
DOE Portfolio Programme
ESTABLISHMENT OF
HILLBROW SENIOR SECONDARY SCHOOL

drawing title
BUILDING LAYOUTS A - A (Blocks S-A, S-B & S-Z, S-C, S-N & S-X and S-R)

scale 1:100 (A1)	designed AMP
date 24 OCT 2022	drawn HJV
status TENDER	checked MLX
discipline CE/SE	EMIS
drawing number F0279 - 100	revision TD0