




3 CLASSROOMS + H.O.D + FEMALE ABLUTION F4 (BLOCK S-D)

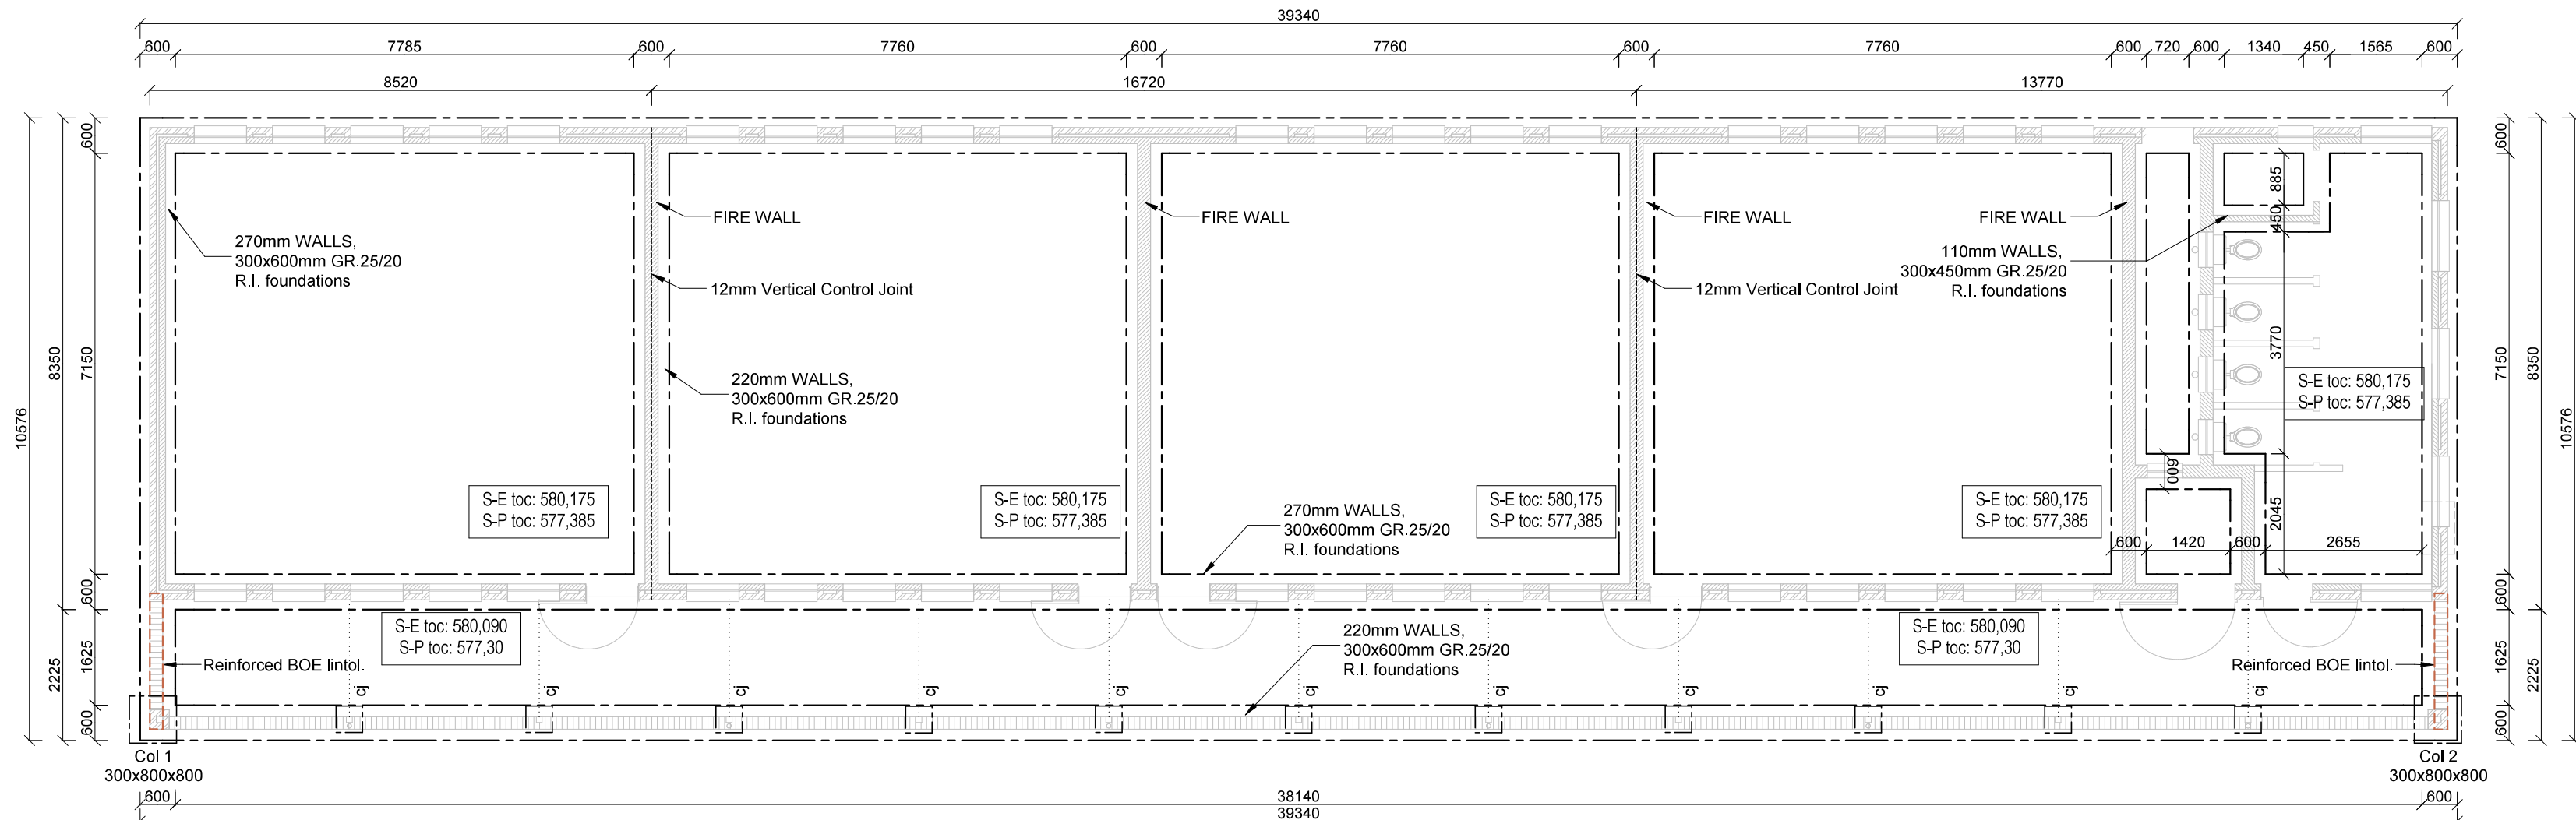


4 CLASSROOMS + FEMALE ABLUTION F4 (BLOCK S-E & S-P)

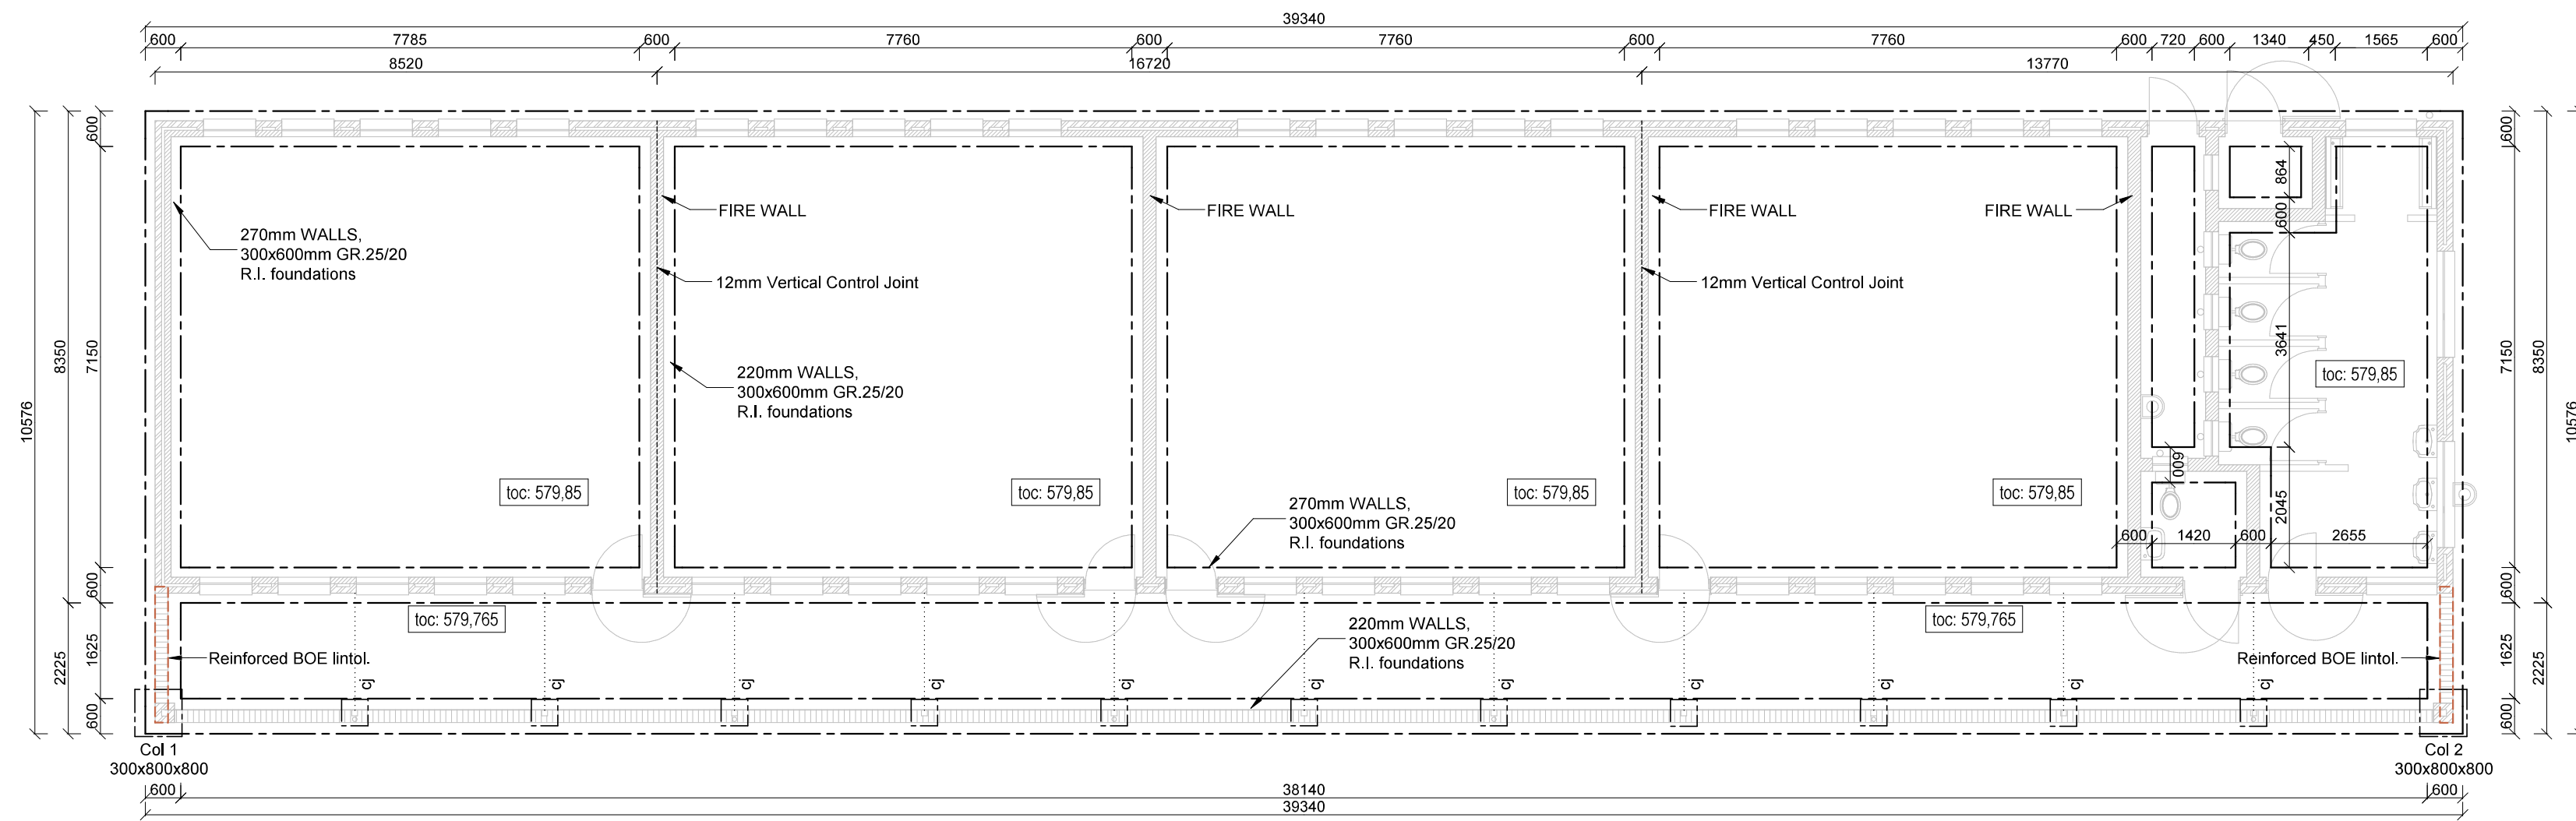


4 CLASSROOMS + MALE ABLUTION M4D1 (BLOCK S-F)

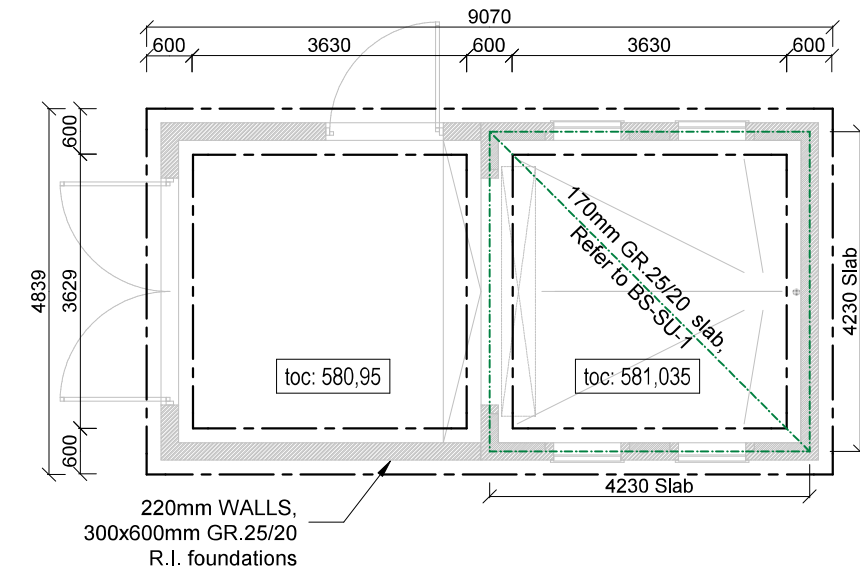

REFUSE YARD (BLOCK S-U)

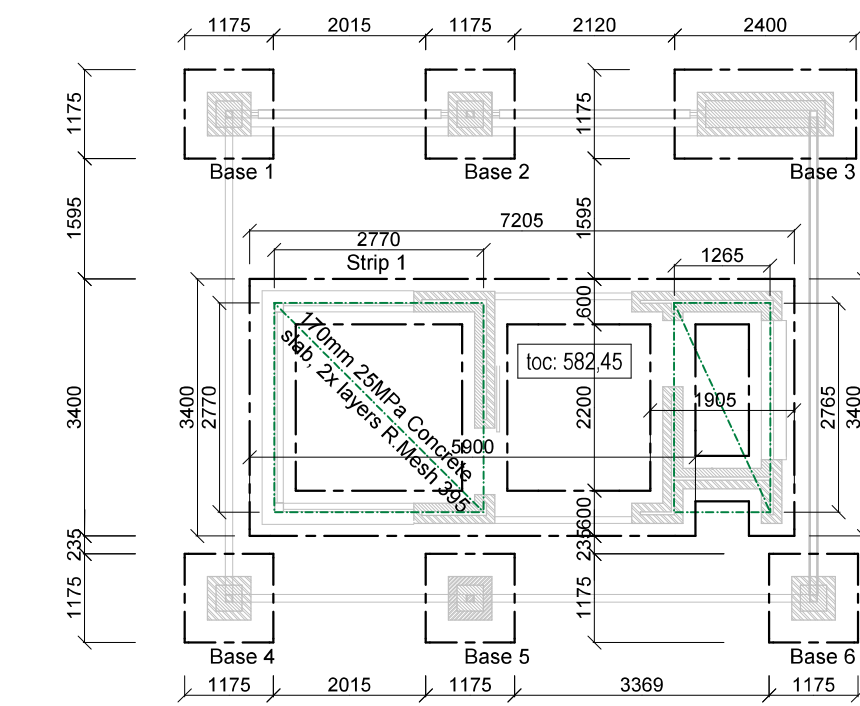

GUARD HOUSE (BLOCK S-AA)

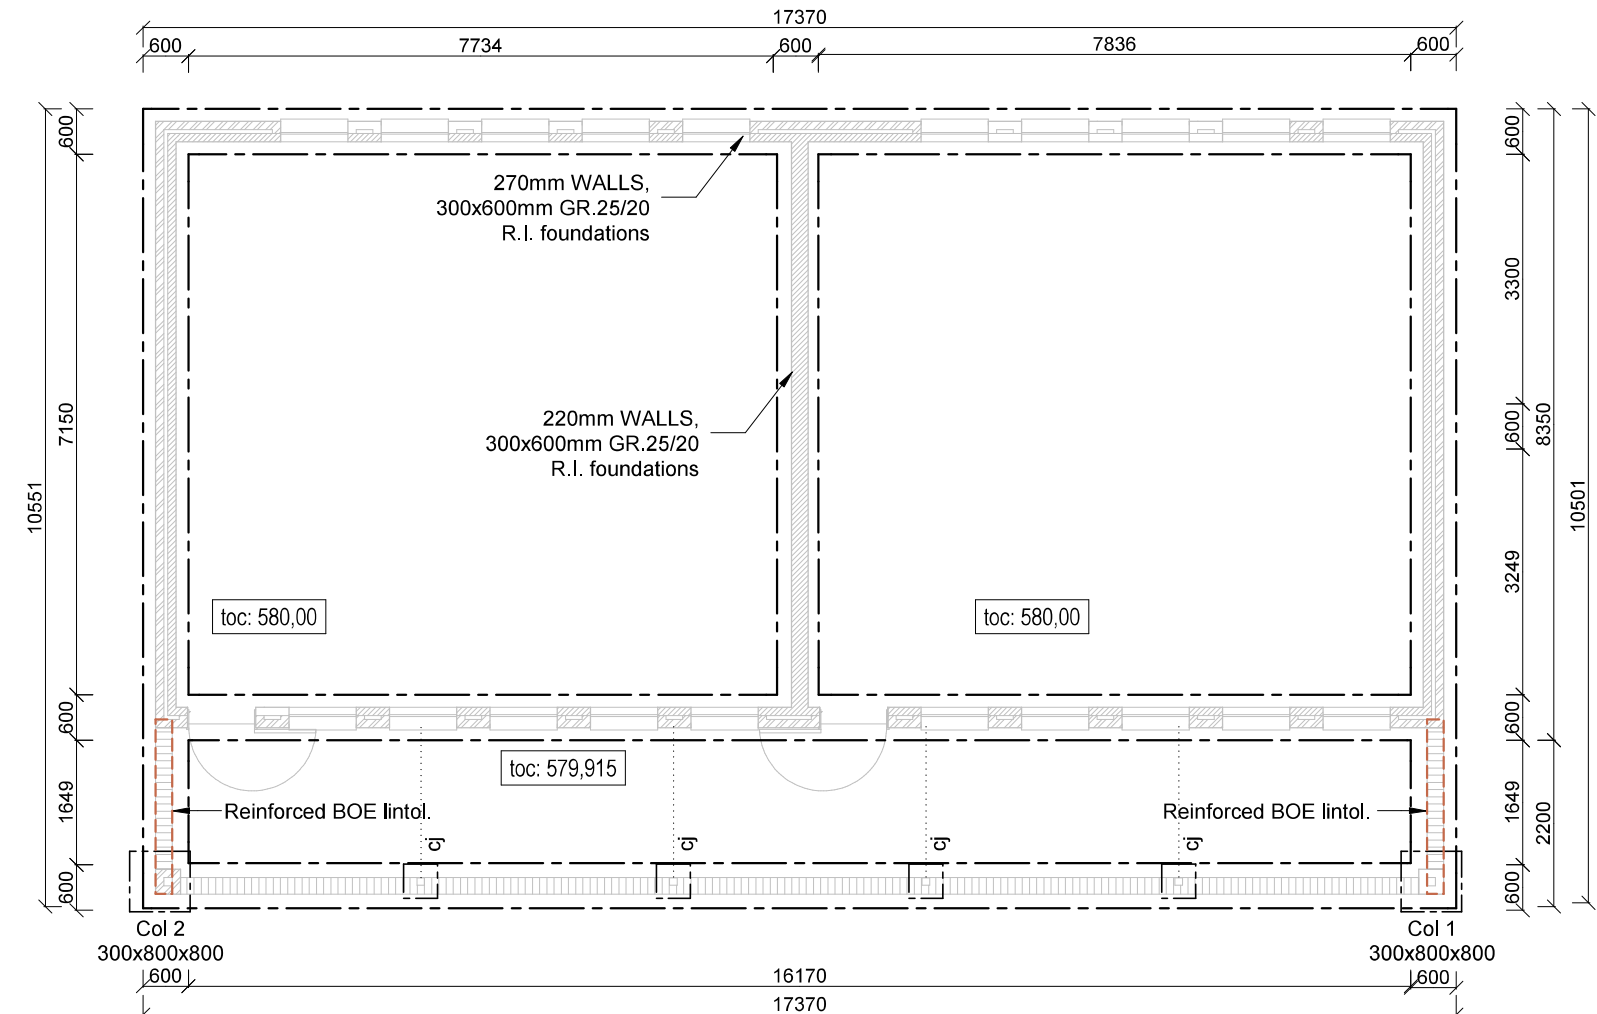

2x CLASSROOM (BLOCK S-AB)

GENERAL NOTES

- 1) THIS DRAWING IS COPYRIGHT RESERVED AND REMAINS THE PROPERTY OF SKCM.
- 2) ALL DRAWINGS TO BE READ IN CONJUNCTION WITH THE ARCHITECTS DRAWINGS.
- 3) ALL WORK TO BE EXECUTED IN STRICT COMPLIANCE WITH SANS 10400 & SABS 1200.
- 4) ALL DIMENSIONS TO BE CHECKED ON THE SITE AND ANY DISCREPANCIES TO BE REPORTED TO THE ARCHITECTS/ENGINEER IMMEDIATELY BEFORE COMMENCING WITH ANY WORK.
- 5) WRITTEN DIMENSIONS TO BE USED IN PREFERENCE TO SCALED DIMENSIONS.
- 6) REFER TO BENDING SCHEDULES FOR STEEL REINFORCEMENT.

LEGEND

External 270mm & 220mm
300x600mm 25MPa R.I. Conc Foundation

Internal 110mm
300x450mm 25MPa R.I. Conc Foundation


170mm 25MPa R.I. Conc Slab

Reinforced BOE Lintels

Construction Joint

NO	DATE	AMENDMENT
TD0	2023/05/24	ISSUED FOR TENDER.

COPYRIGHT IS VESTED IN THIS DOCUMENT AND NO USE OR REPRODUCTION OR DUPLICATION THEREOF MAY OCCUR WITHOUT THE WRITTEN CONSENT OF THE AUTHOR.

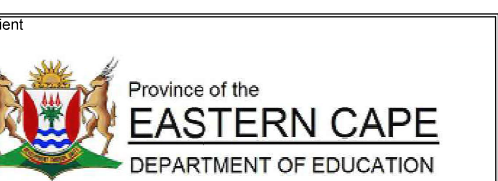

architects
MPANDE CONSULTANTS

civil structural engineers
SKCM
SKC Engineers Maletswai cc
CONSULTING ENGINEERS
P.O. BOX 578
ALUNIL, NCHH
9750
TEL: (011) 634-1647
FAX: (011) 634-1234

project
DOE Portfolio Programme
ESTABLISHMENT OF
**HILLBROW SENIOR
SECONDARY SCHOOL**

drawing title
**BUILDING LAYOUT B-
B (Blocks S-D, S-E & S-P,
S-F, S-U, S-AA and S-AB.)**

scale 1:100 (A1)	designed AMP
date 24 OCT 2022	drawn HJV
status TENDER	checked MLX
discipline CE/SE	EMIS 200500494
drawing number F0279 - 101	revision TD0