




FOUNDATION DETAIL 1 -
270 & 220mm WALL with 300x600mm RC FOUND
SCALE 1:20 (A1)

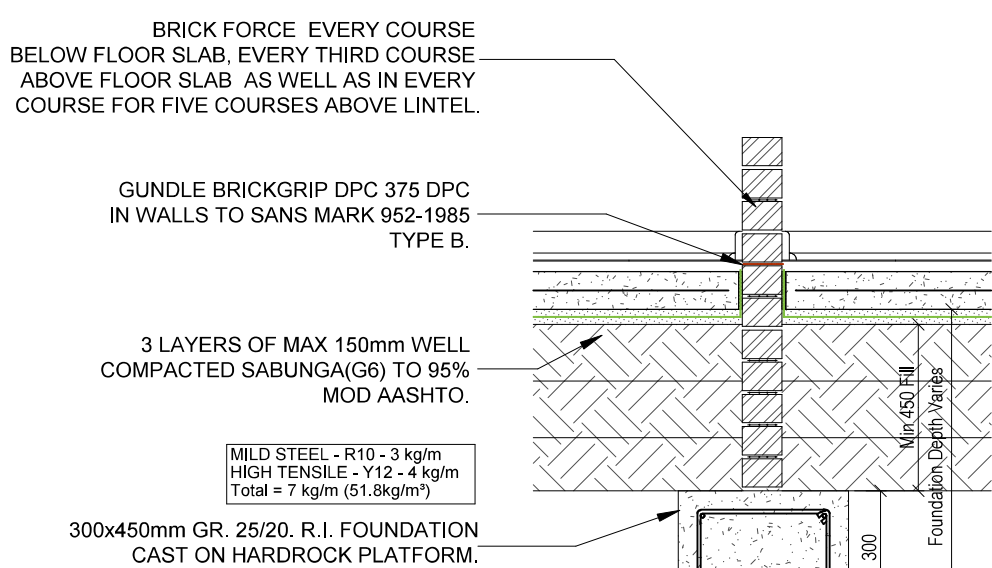


FOUNDATION DETAIL 2 -
110mm INTERNAL WALL with 300x450mm RC
SCALE 1:20 (A1)

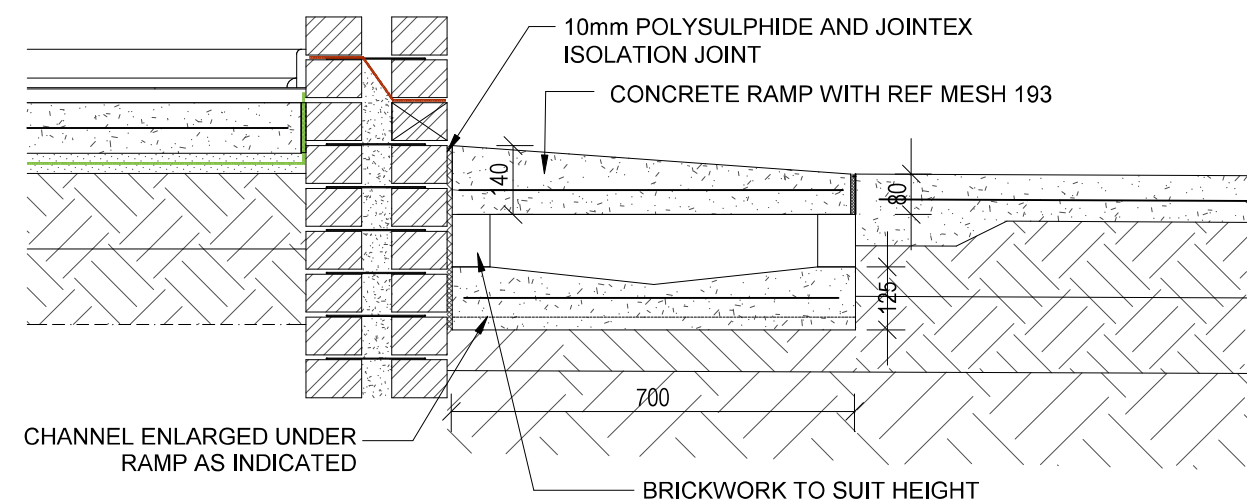


TYPICAL RAMP OVER CHANNEL DETAIL
N.T.S.

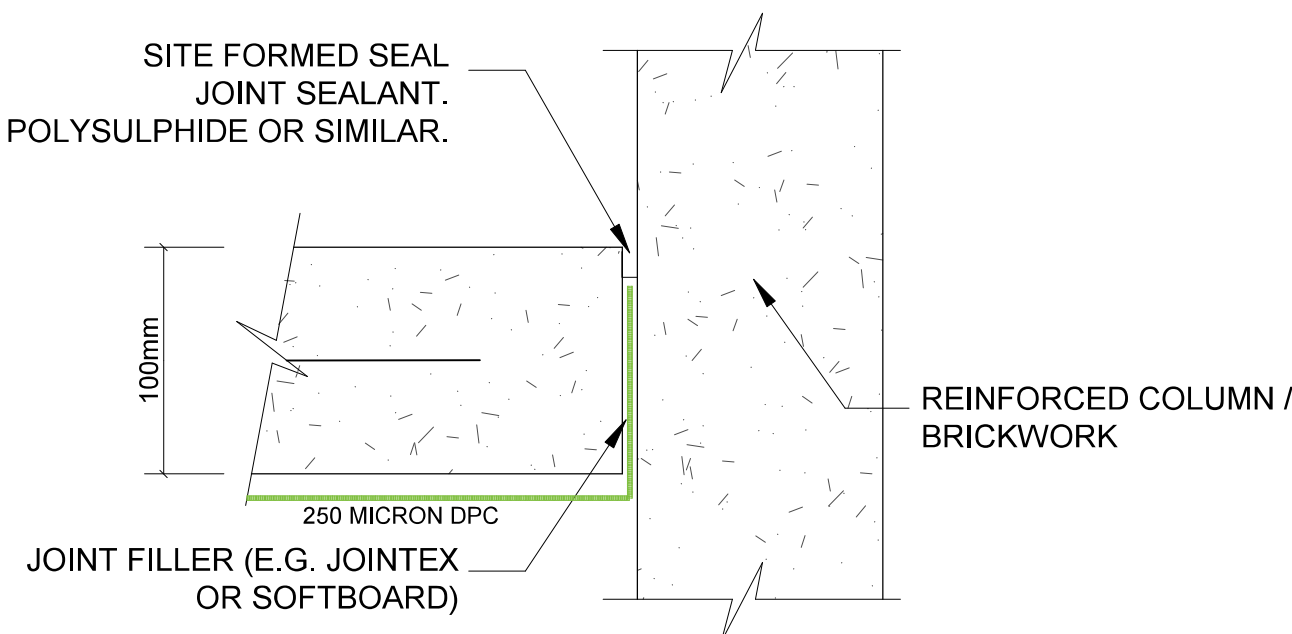


TYPICAL ISOLATION JOINT
SCALE 1.5 (A1)

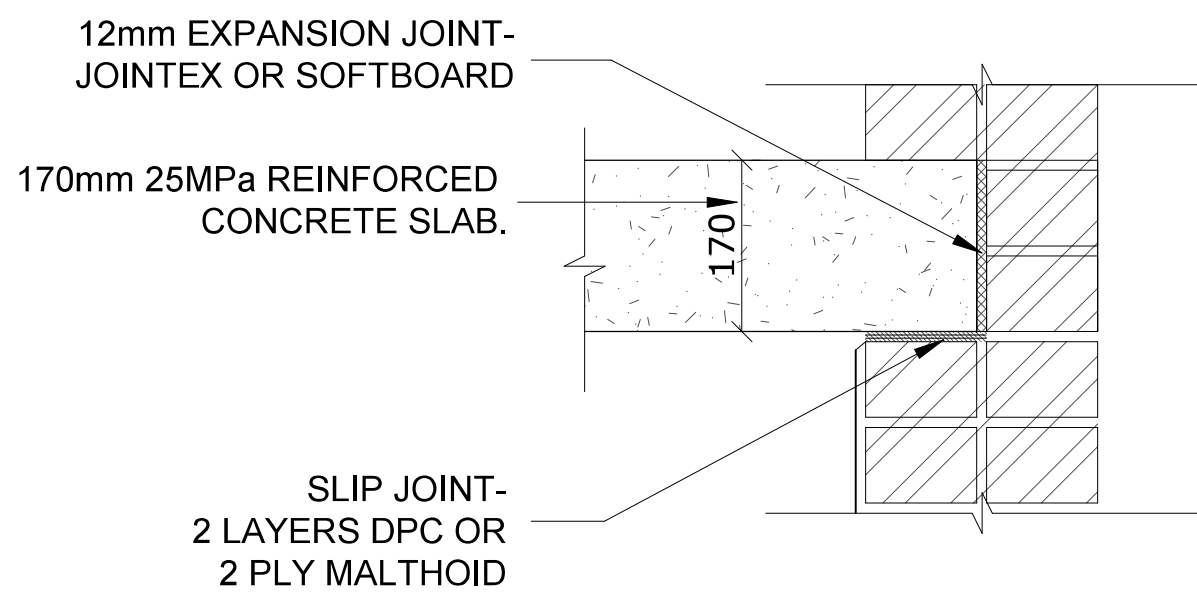


TYPICAL SLAB SLIP JOINT DETAIL
N.T.S.

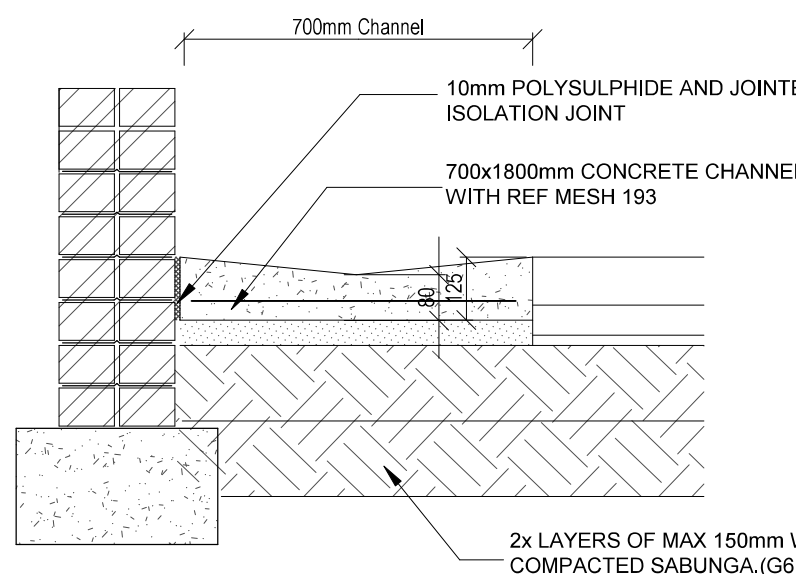


TYPICAL 700mm STORMWATER CHANNEL DETAIL
N.T.S.

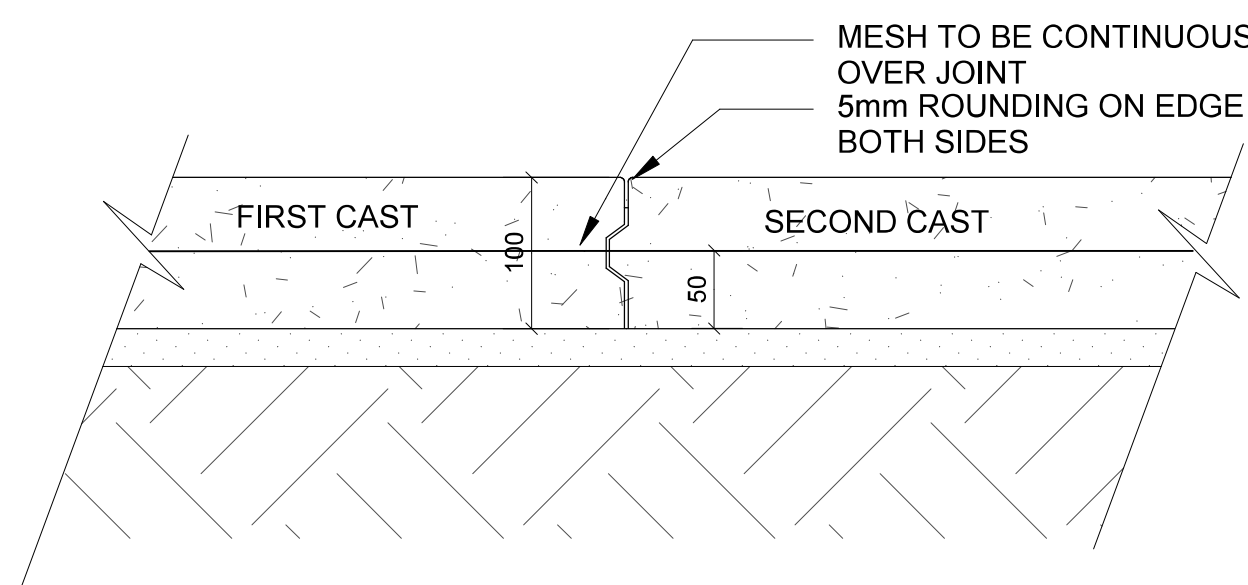


CONSTRUCTION JOINT DETAIL
SCALE 1.5 (A1)

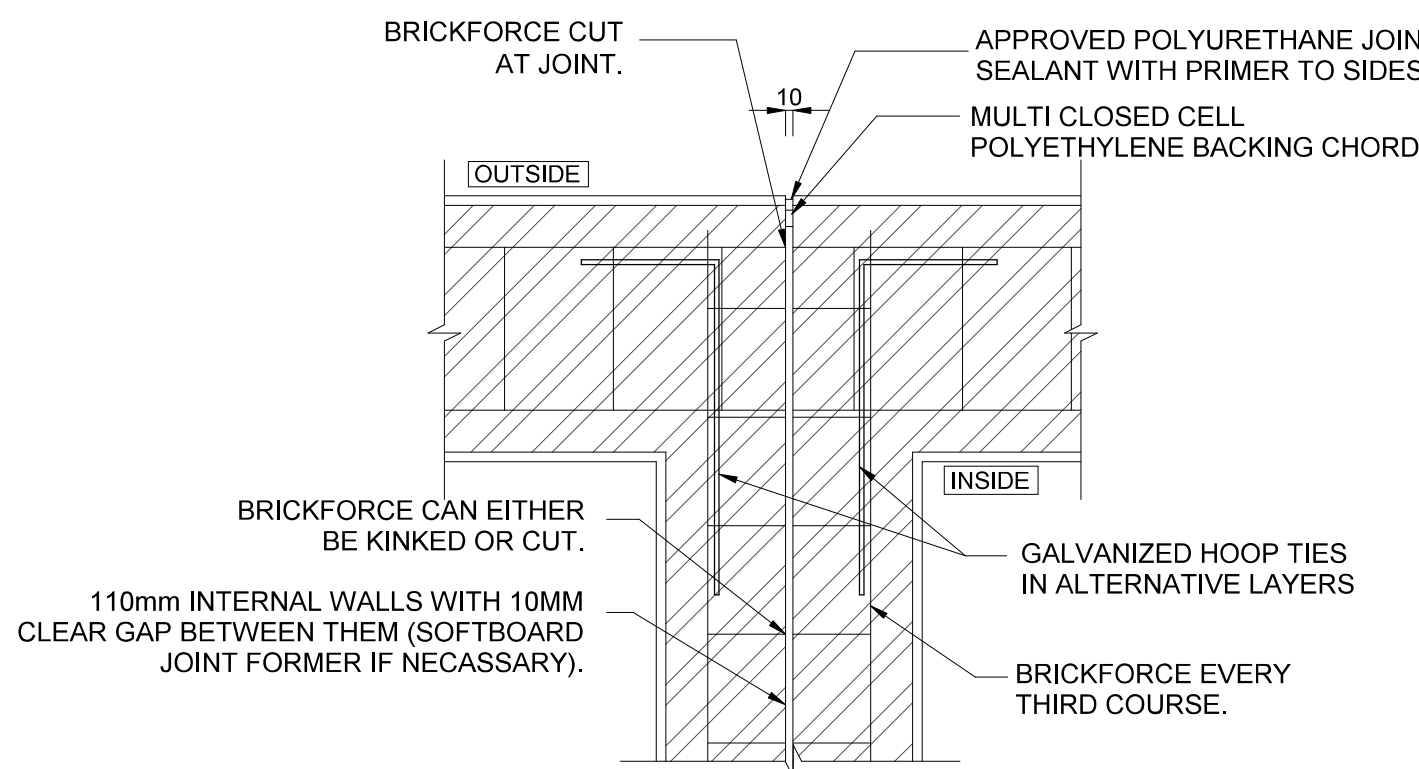

VERTICAL CONTROL JOINT DETAIL
N.T.S.

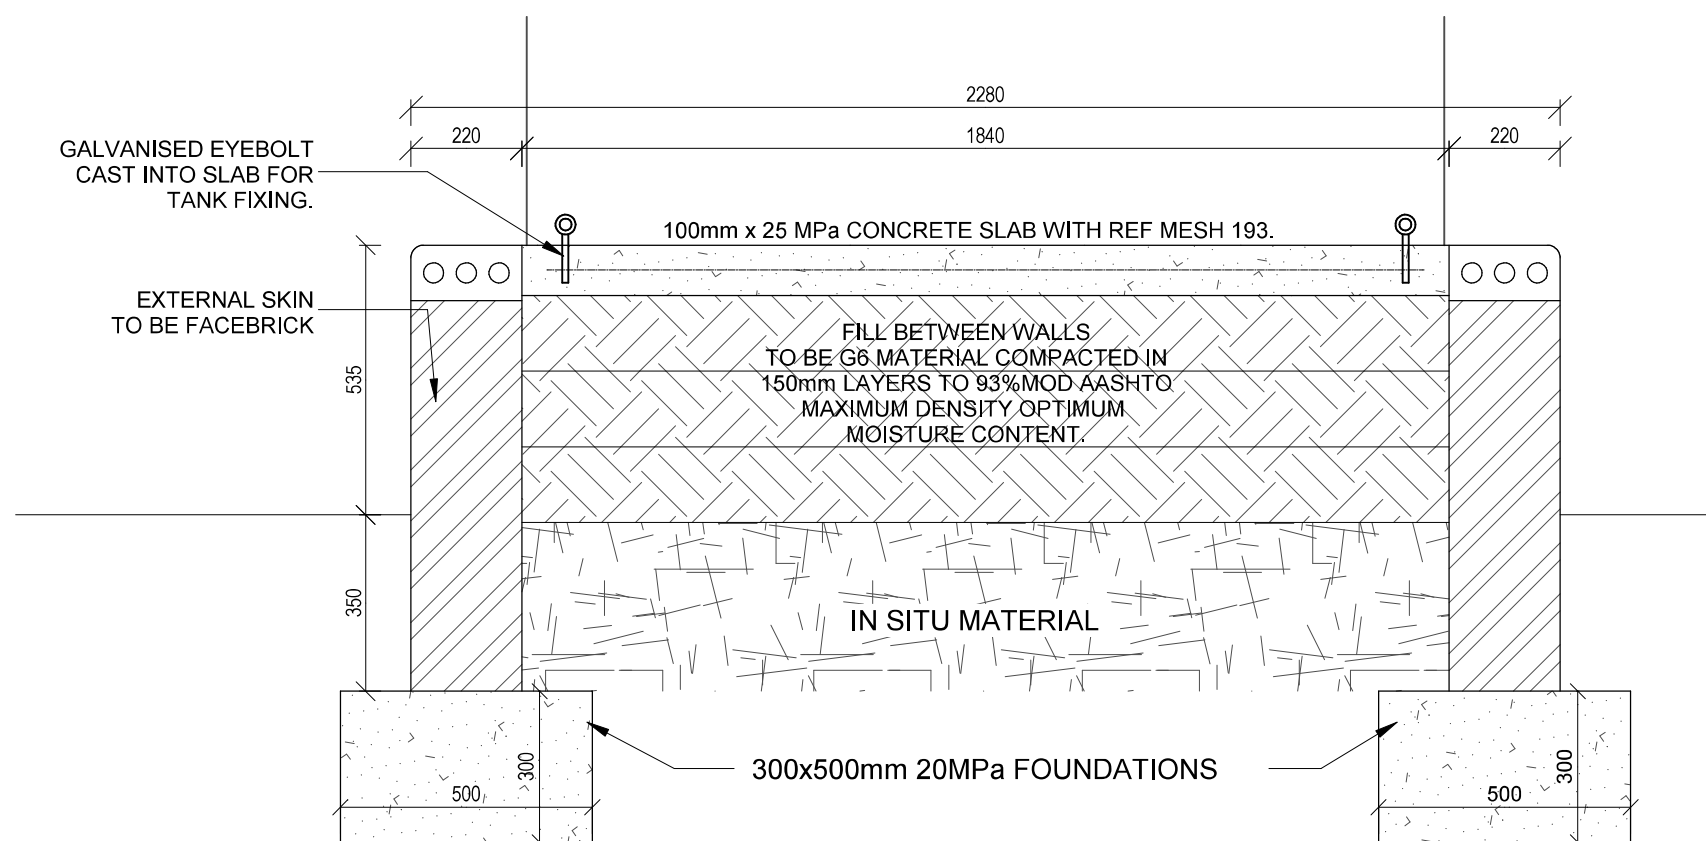


TYPICAL WATER TANK STAND SECTION
N.T.S.

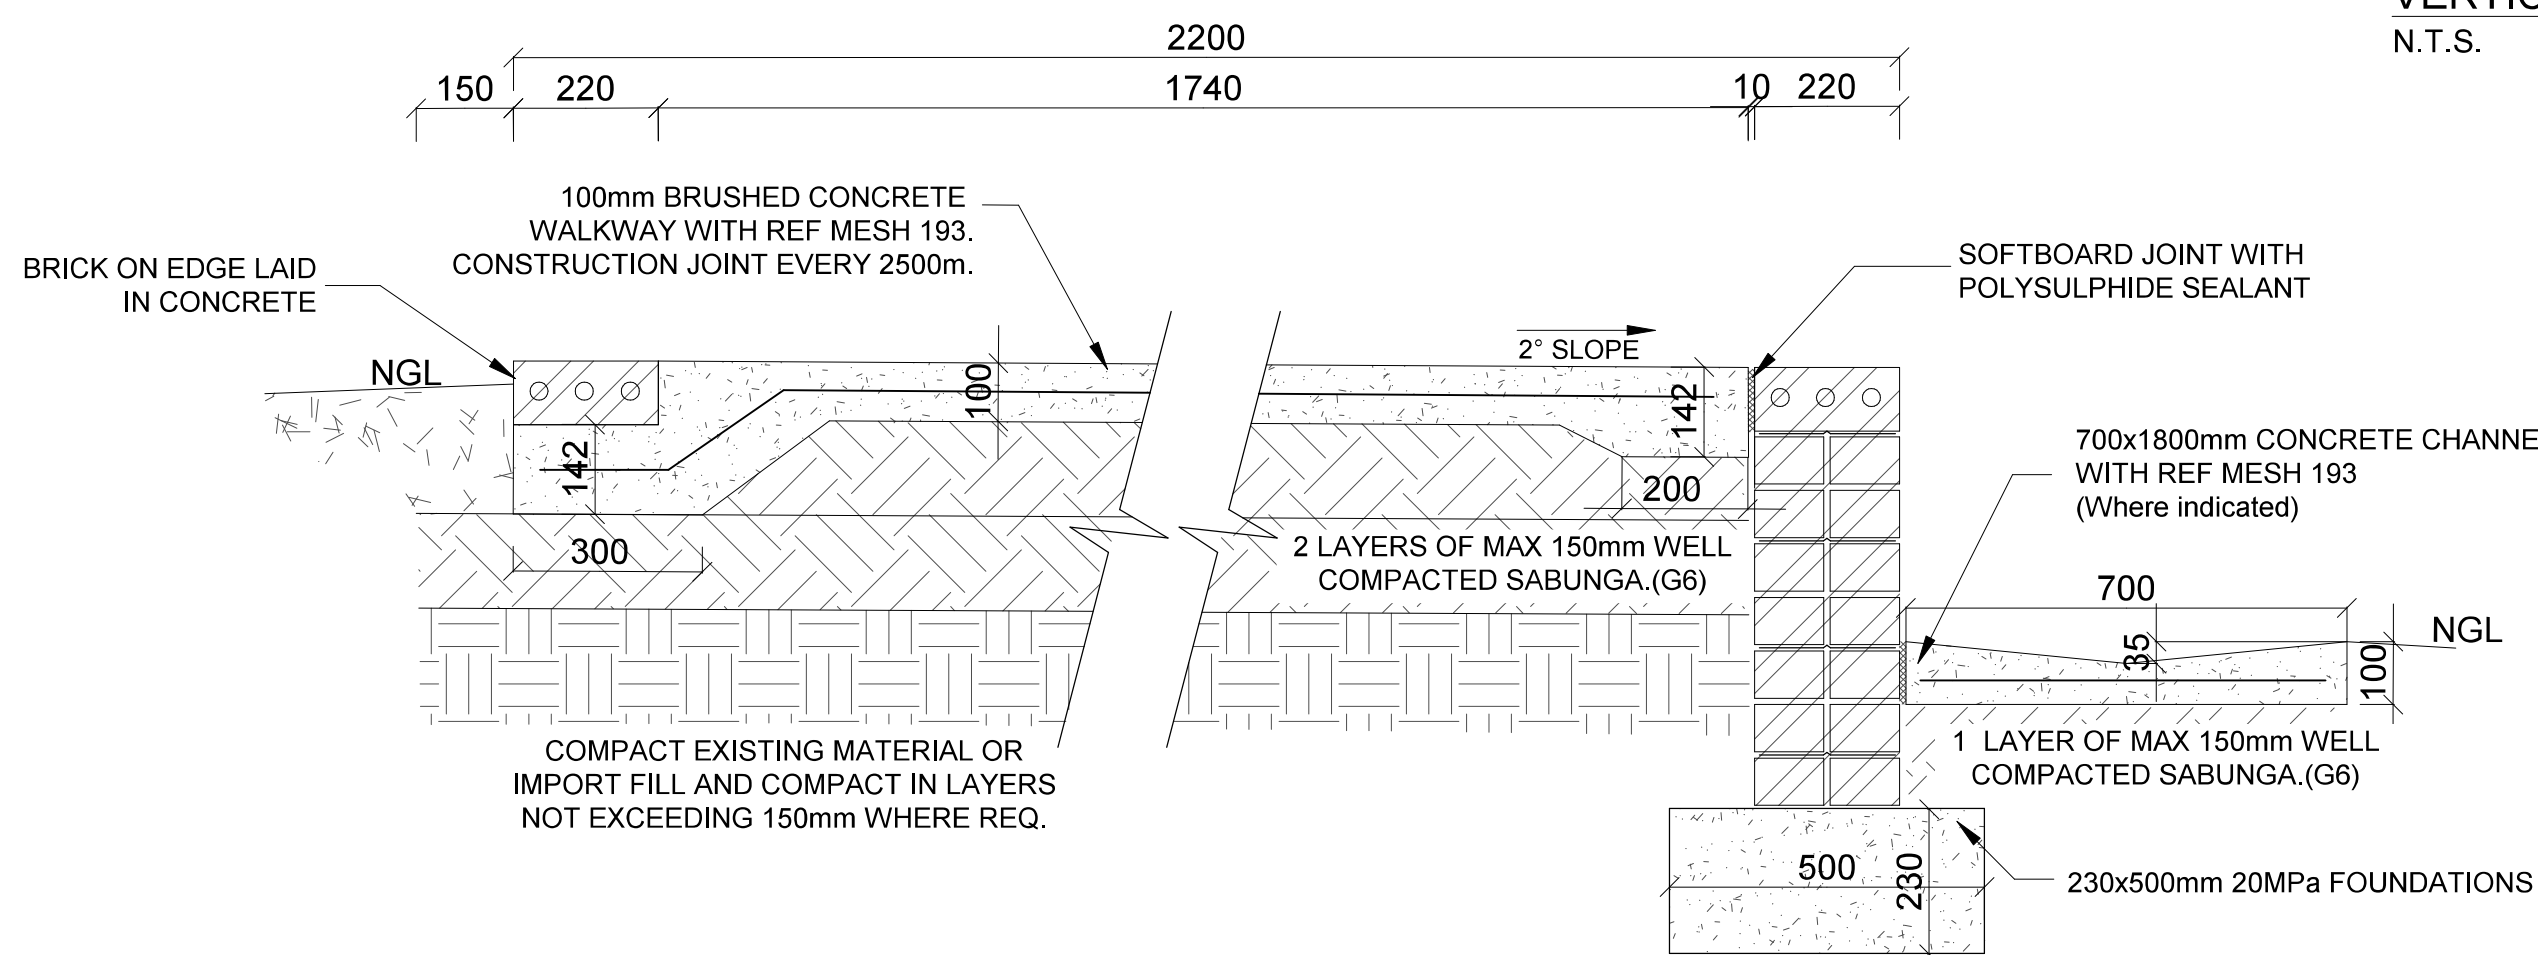


WALKWAY DETAIL A
(Walkway level to NGL)
N.T.S.

WALKWAY DETAIL B
(Walkway raised above NGL)
N.T.S.

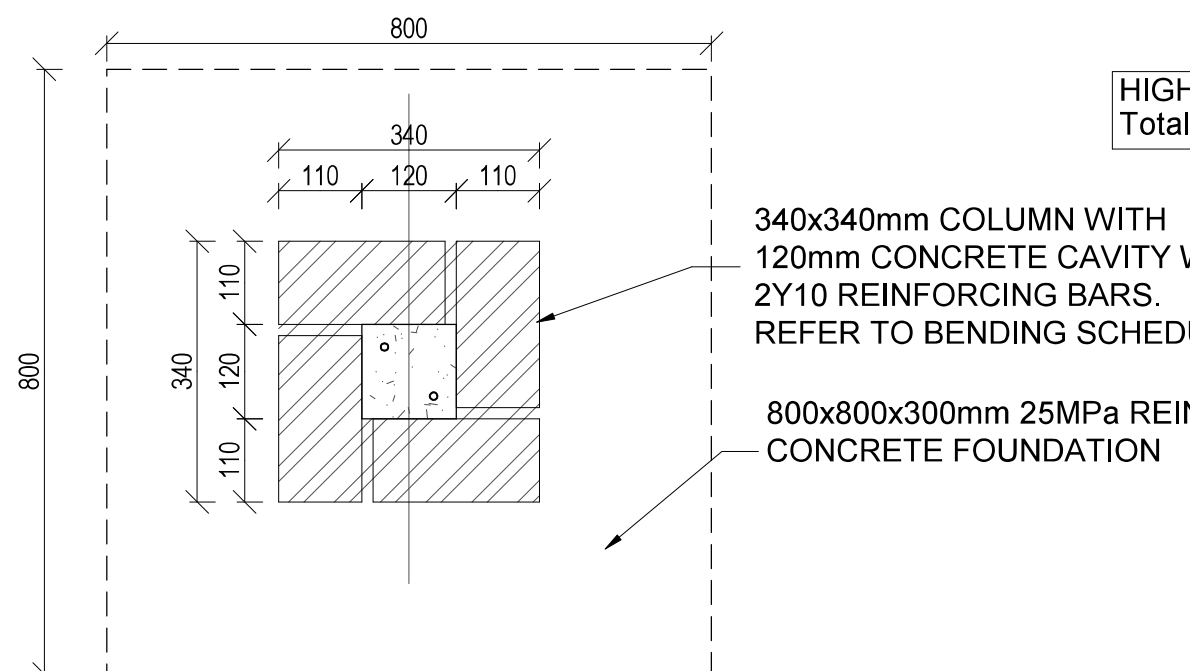

VERANDA COLUMN SECTION
SCALE 1.10 (A1)

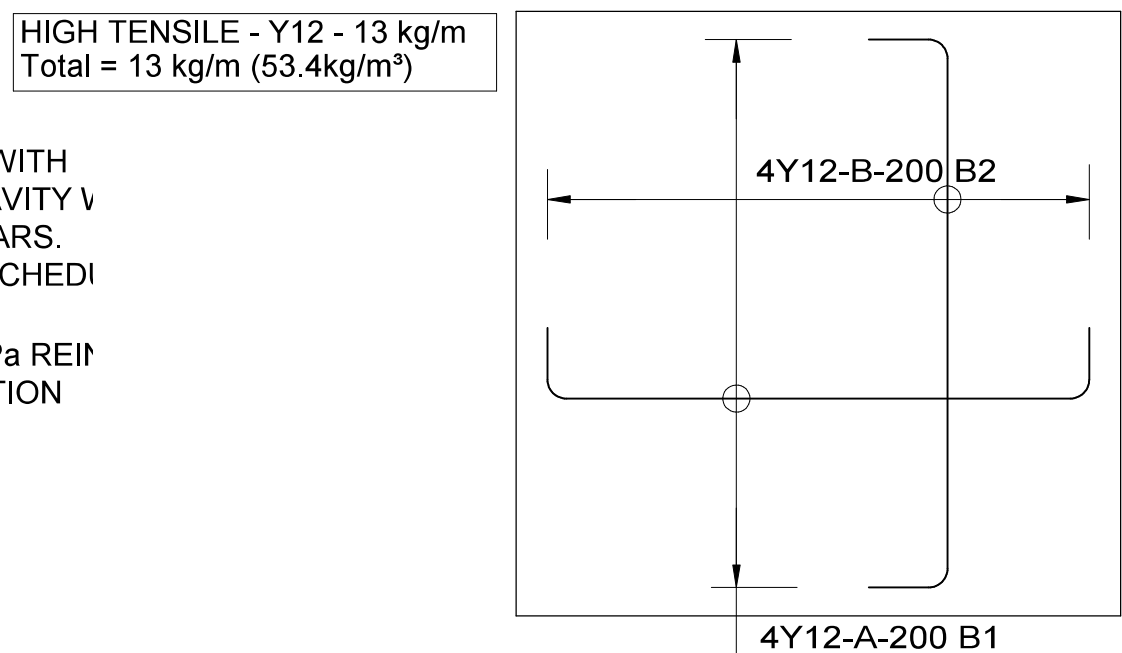

VERANDA COLUMN BASE REINFORCING
SCALE 1.10 (A1)

GENERAL NOTES

- 1) THIS DRAWING IS COPYRIGHT RESERVED AND REMAINS THE PROPERTY OF SKCM.
- 2) ALL DRAWINGS TO BE READ IN CONJUNCTION WITH THE ARCHITECTS DRAWINGS.
- 3) ALL WORK TO BE EXECUTED IN STRICT COMPLIANCE WITH SANS 10400 & SABS 1200.
- 4) ALL DIMENSIONS TO BE CHECKED ON THE SITE AND ANY DISCREPANCIES TO BE REPORTED TO THE ARCHITECTS/ENGINEER IMMEDIATELY BEFORE COMMENCING WITH ANY WORK.
- 5) WRITTEN DIMENSIONS TO BE USED IN PREFERENCE TO SCALED DIMENSIONS.

NO	DATE	AMENDMENT
TD0	2023/05/24	ISSUED FOR TENDER.

COPYRIGHT IS VESTED IN THIS DOCUMENT AND NO USE OR REPRODUCTION OR DUPLICATION THEREOF MAY OCCUR WITHOUT THE WRITTEN CONSENT OF THE AUTHOR.



MPANDE CONSULTANTS



project
DOE Portfolio Programme

ESTABLISHMENT OF
HILLBROW SCHOOL

drawing title
STRUCTURAL DETAILS A

scale	1.100 (A1)	designed	AMP
date	25 OCT 2022	drawn	HJV
status	TENDER	checked	MLX
discipline	CE/SE	EMIS	200500494
drawing number	F0279 - 200	revision	TD0