
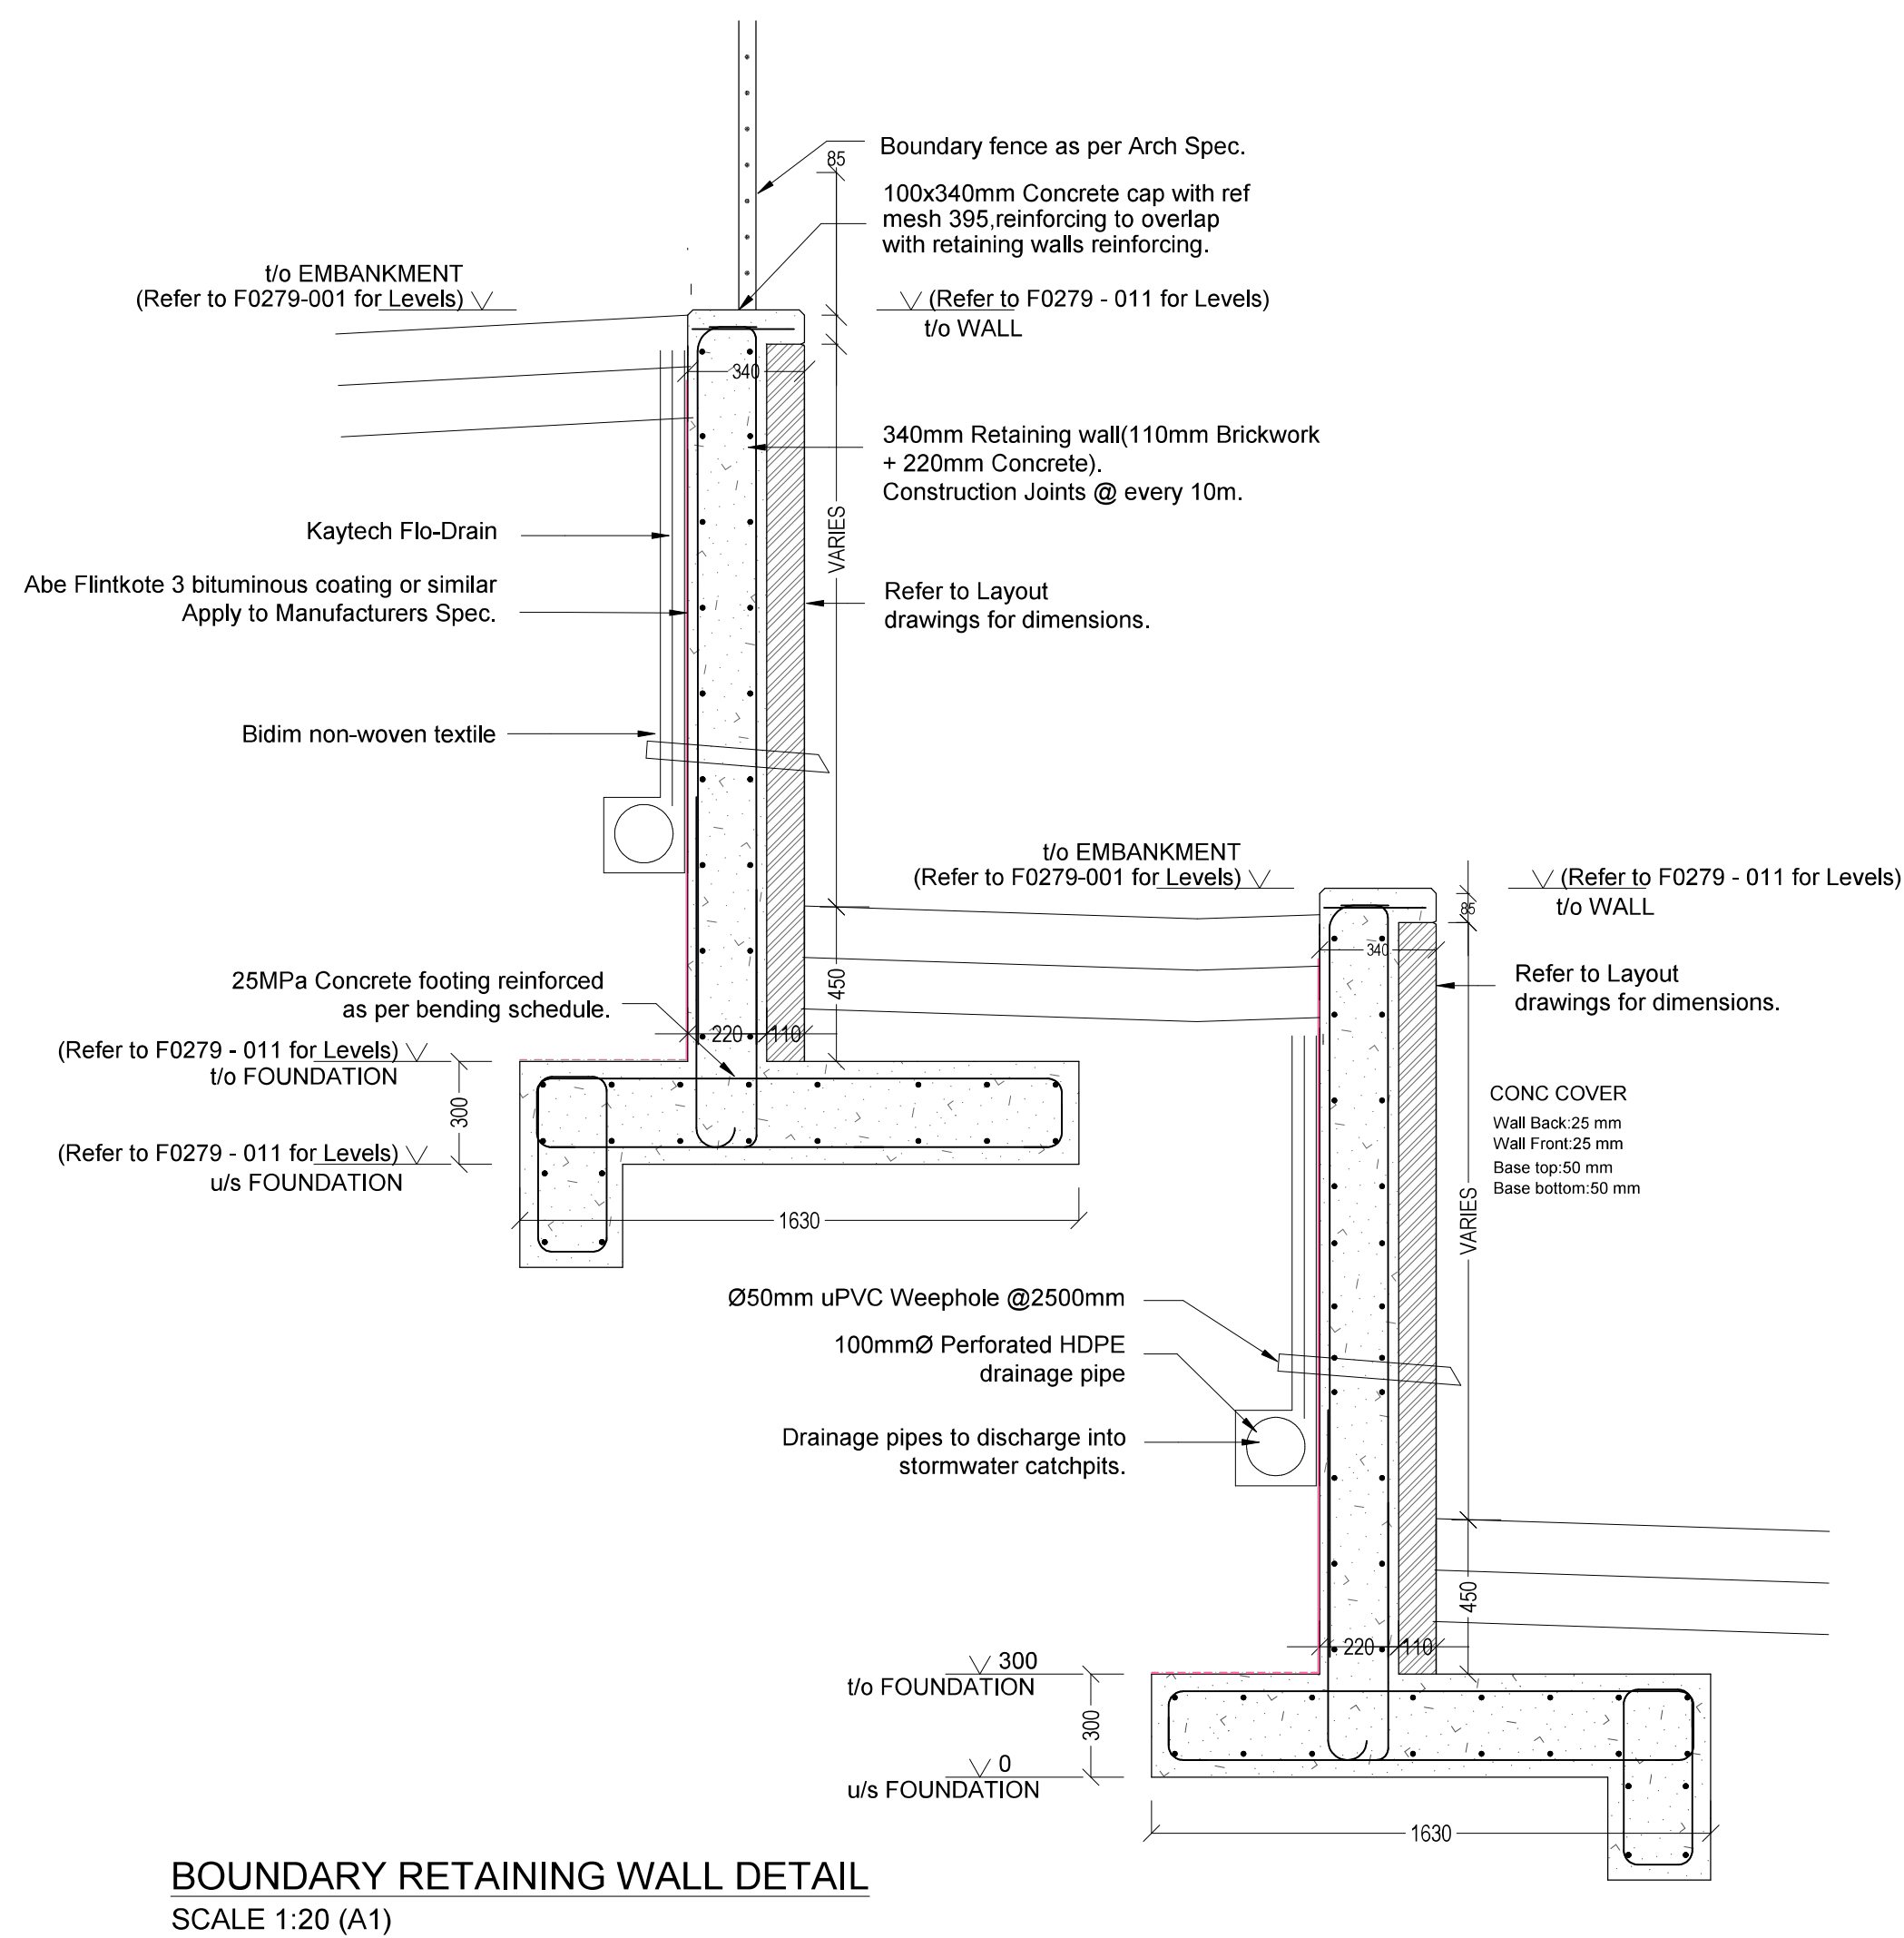


NOTE:  
ALL ROAD SIGNAGE AND TEMPORARY  
SIGNAGE TO COMPLY WITH SARTSM-VOL2.

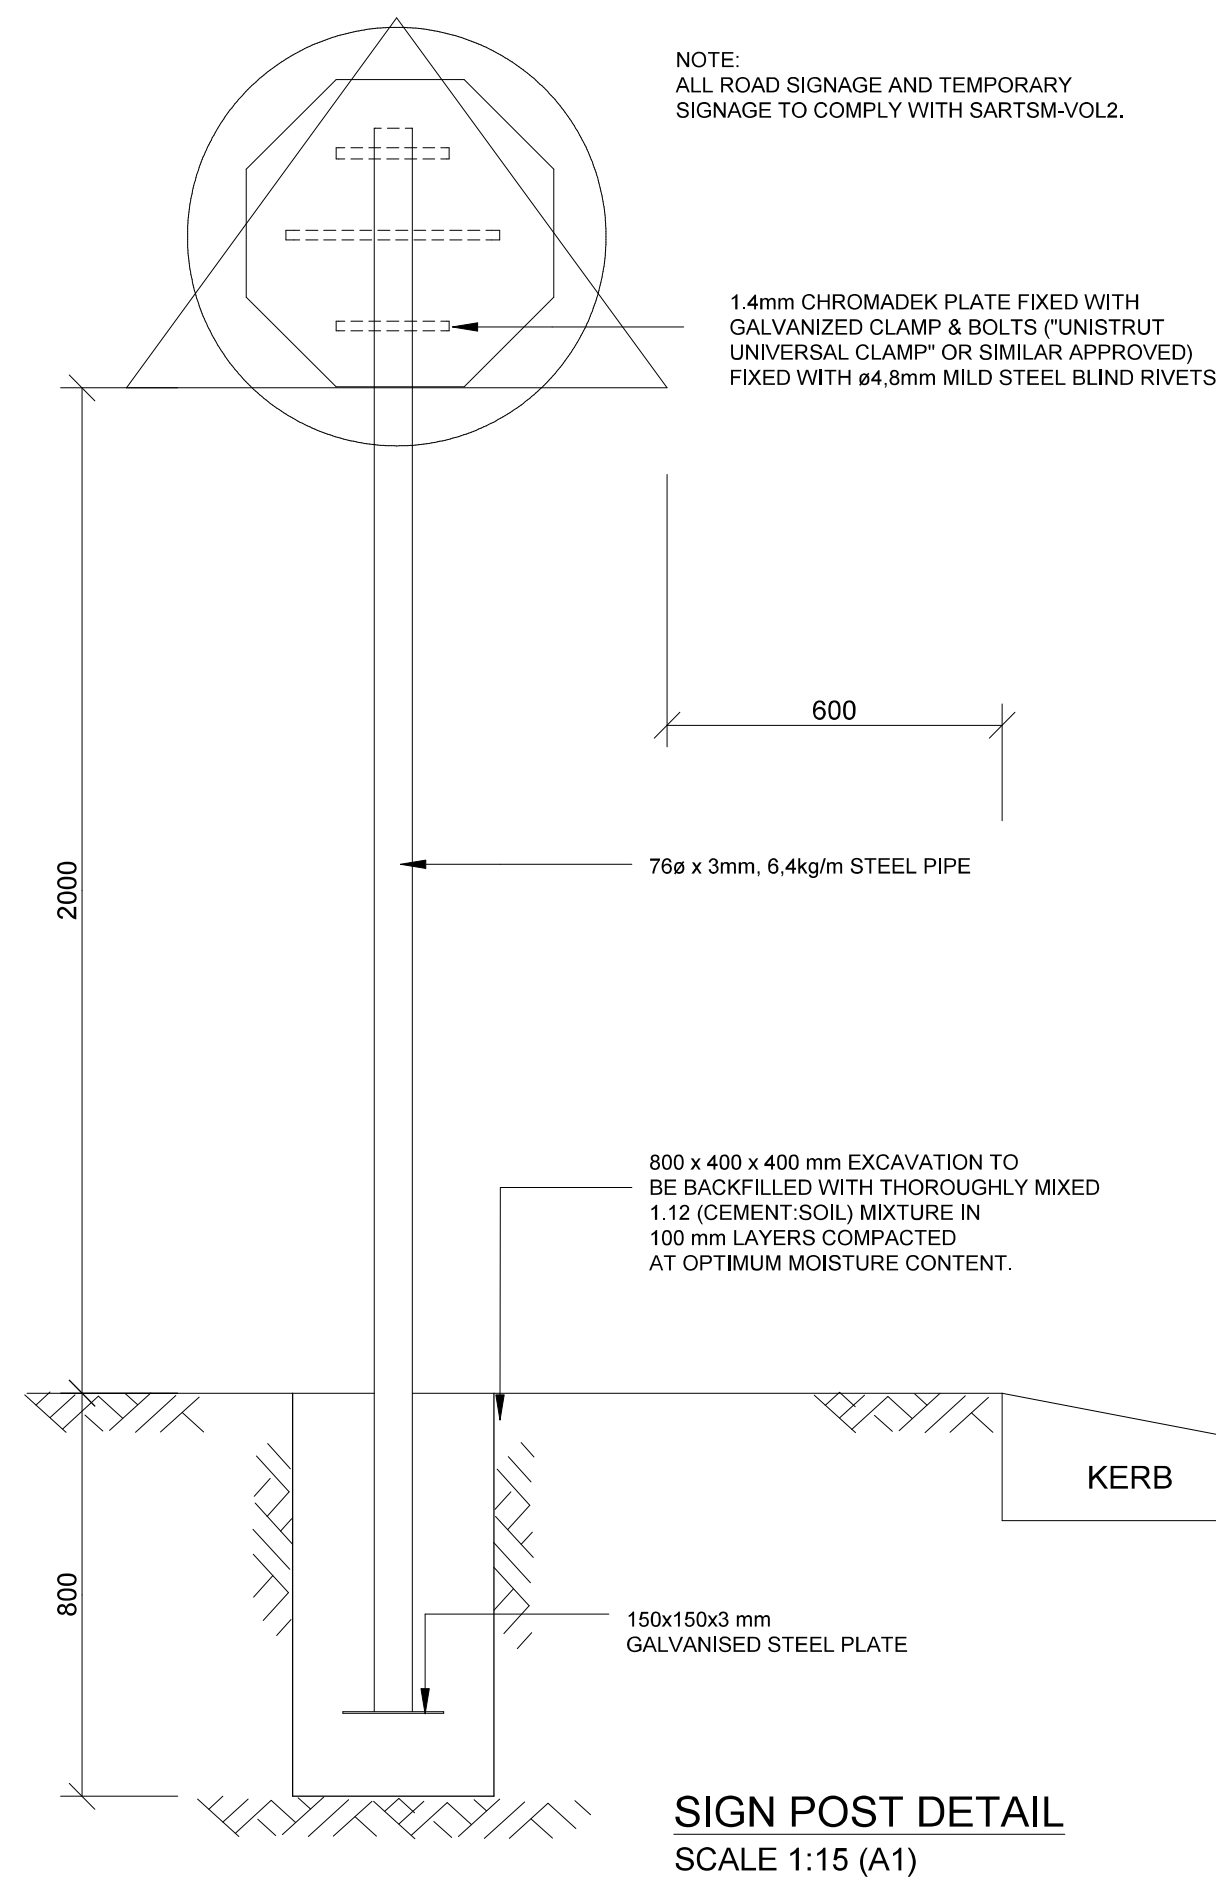

#### GENERAL NOTES

- 1) THIS DRAWING IS COPYRIGHT RESERVED AND REMAINS THE PROPERTY OF SKCM.
- 2) ALL DRAWINGS TO BE READ IN CONJUNCTION WITH THE ARCHITECTS DRAWINGS.
- 3) ALL WORK TO BE EXECUTED IN STRICT COMPLIANCE WITH SANS 10400 & SABS 1200.
- 4) ALL DIMENSIONS TO BE CHECKED ON THE SITE AND ANY DISCREPANCIES TO BE REPORTED TO THE ARCHITECTS/ENGINEER IMMEDIATELY BEFORE COMMENCING WITH ANY WORK.
- 5) WRITTEN DIMENSIONS TO BE USED IN PREFERENCE TO SCALED DIMENSIONS.
- 6) DRAWINGS MAY NOT BE SCALED FROM PRINTS DUE TO DISTORTION OF PRINTS.

NO	DATE	AMENDMENT
TD0	2023/05/24	ISSUED FOR TENDER.

COPYRIGHT IS VESTED IN THIS DOCUMENT  
AND NO USE OR REPRODUCTION OR  
DUPLICATION THEREOF MAY OCCUR  
WITHOUT THE WRITTEN CONSENT OF THE AUTHOR.



architects  
**MPANDE CONSULTANTS**



project  
**DOE Portfolio Programme**

ESTABLISHMENT OF  
**HILLBROW SCHOOL**

drawing title  
**CIVIL DETAILS A,  
ROADS & PLATFORMS**

scale	1:100 (A1)	designed	AMP
date	25 OCT 2022	drawn	HJV
status	TENDER	checked	MLX
discipline	CE/SE	EMIS	200500494
drawing number	F0279 - 300	revision	TD0