




± 60 000 L RWH RESERVOIR
SCALE 1:50 (A1)

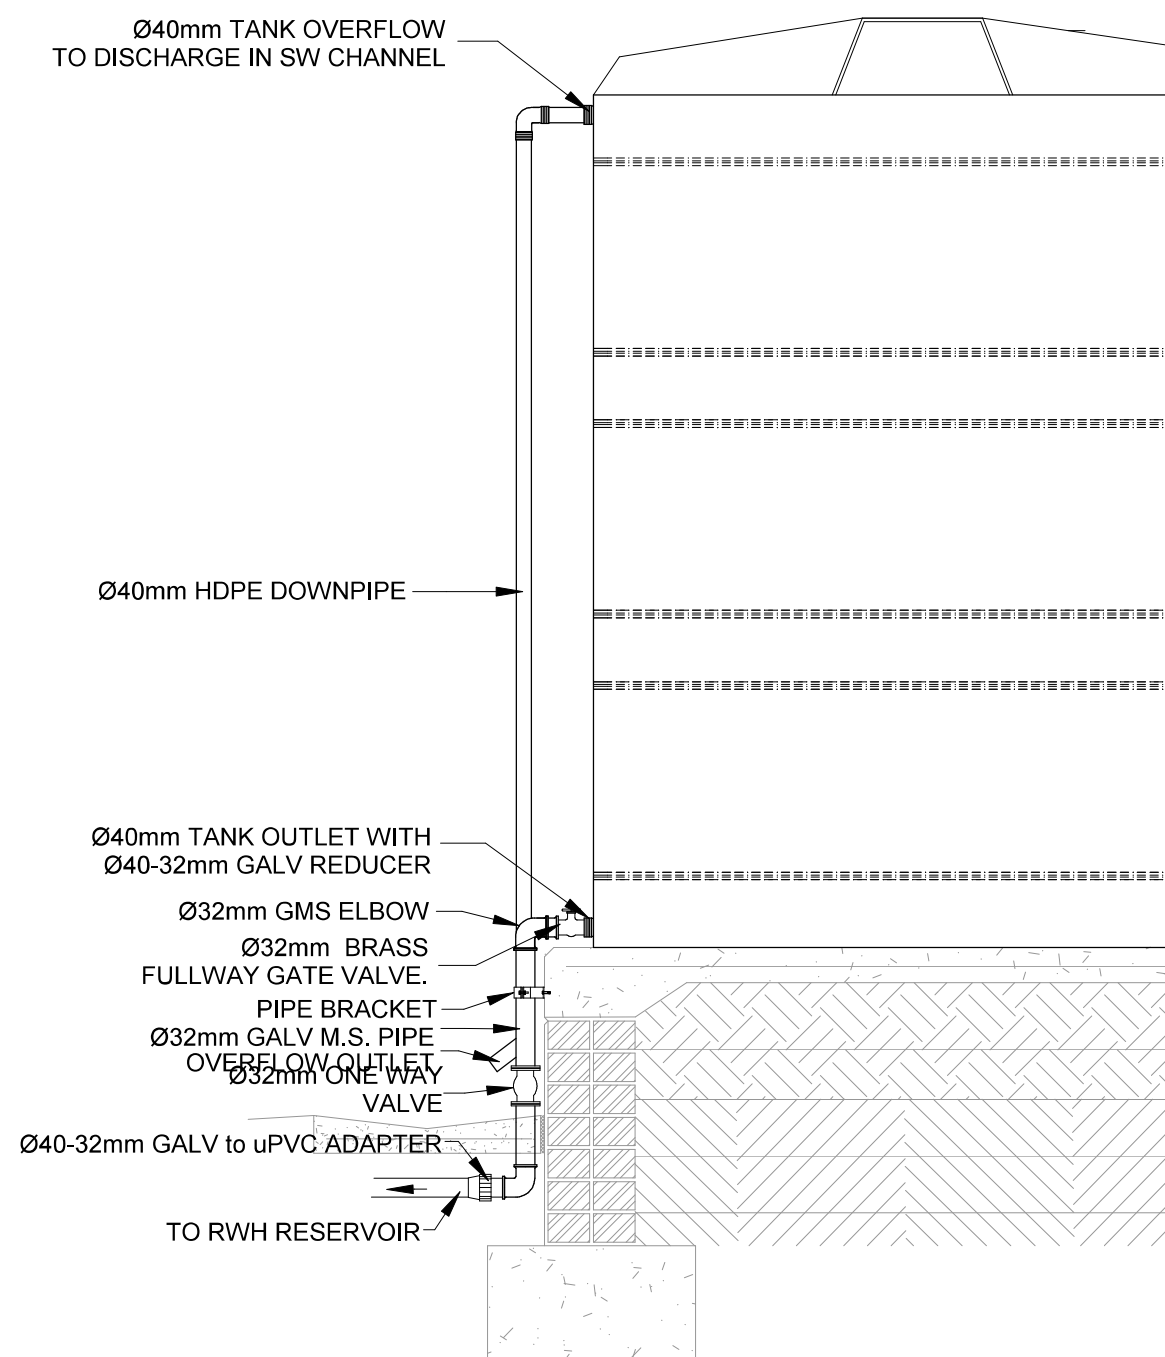

JOJO COLLECTION TANK
SCALE 1:25 (A1)

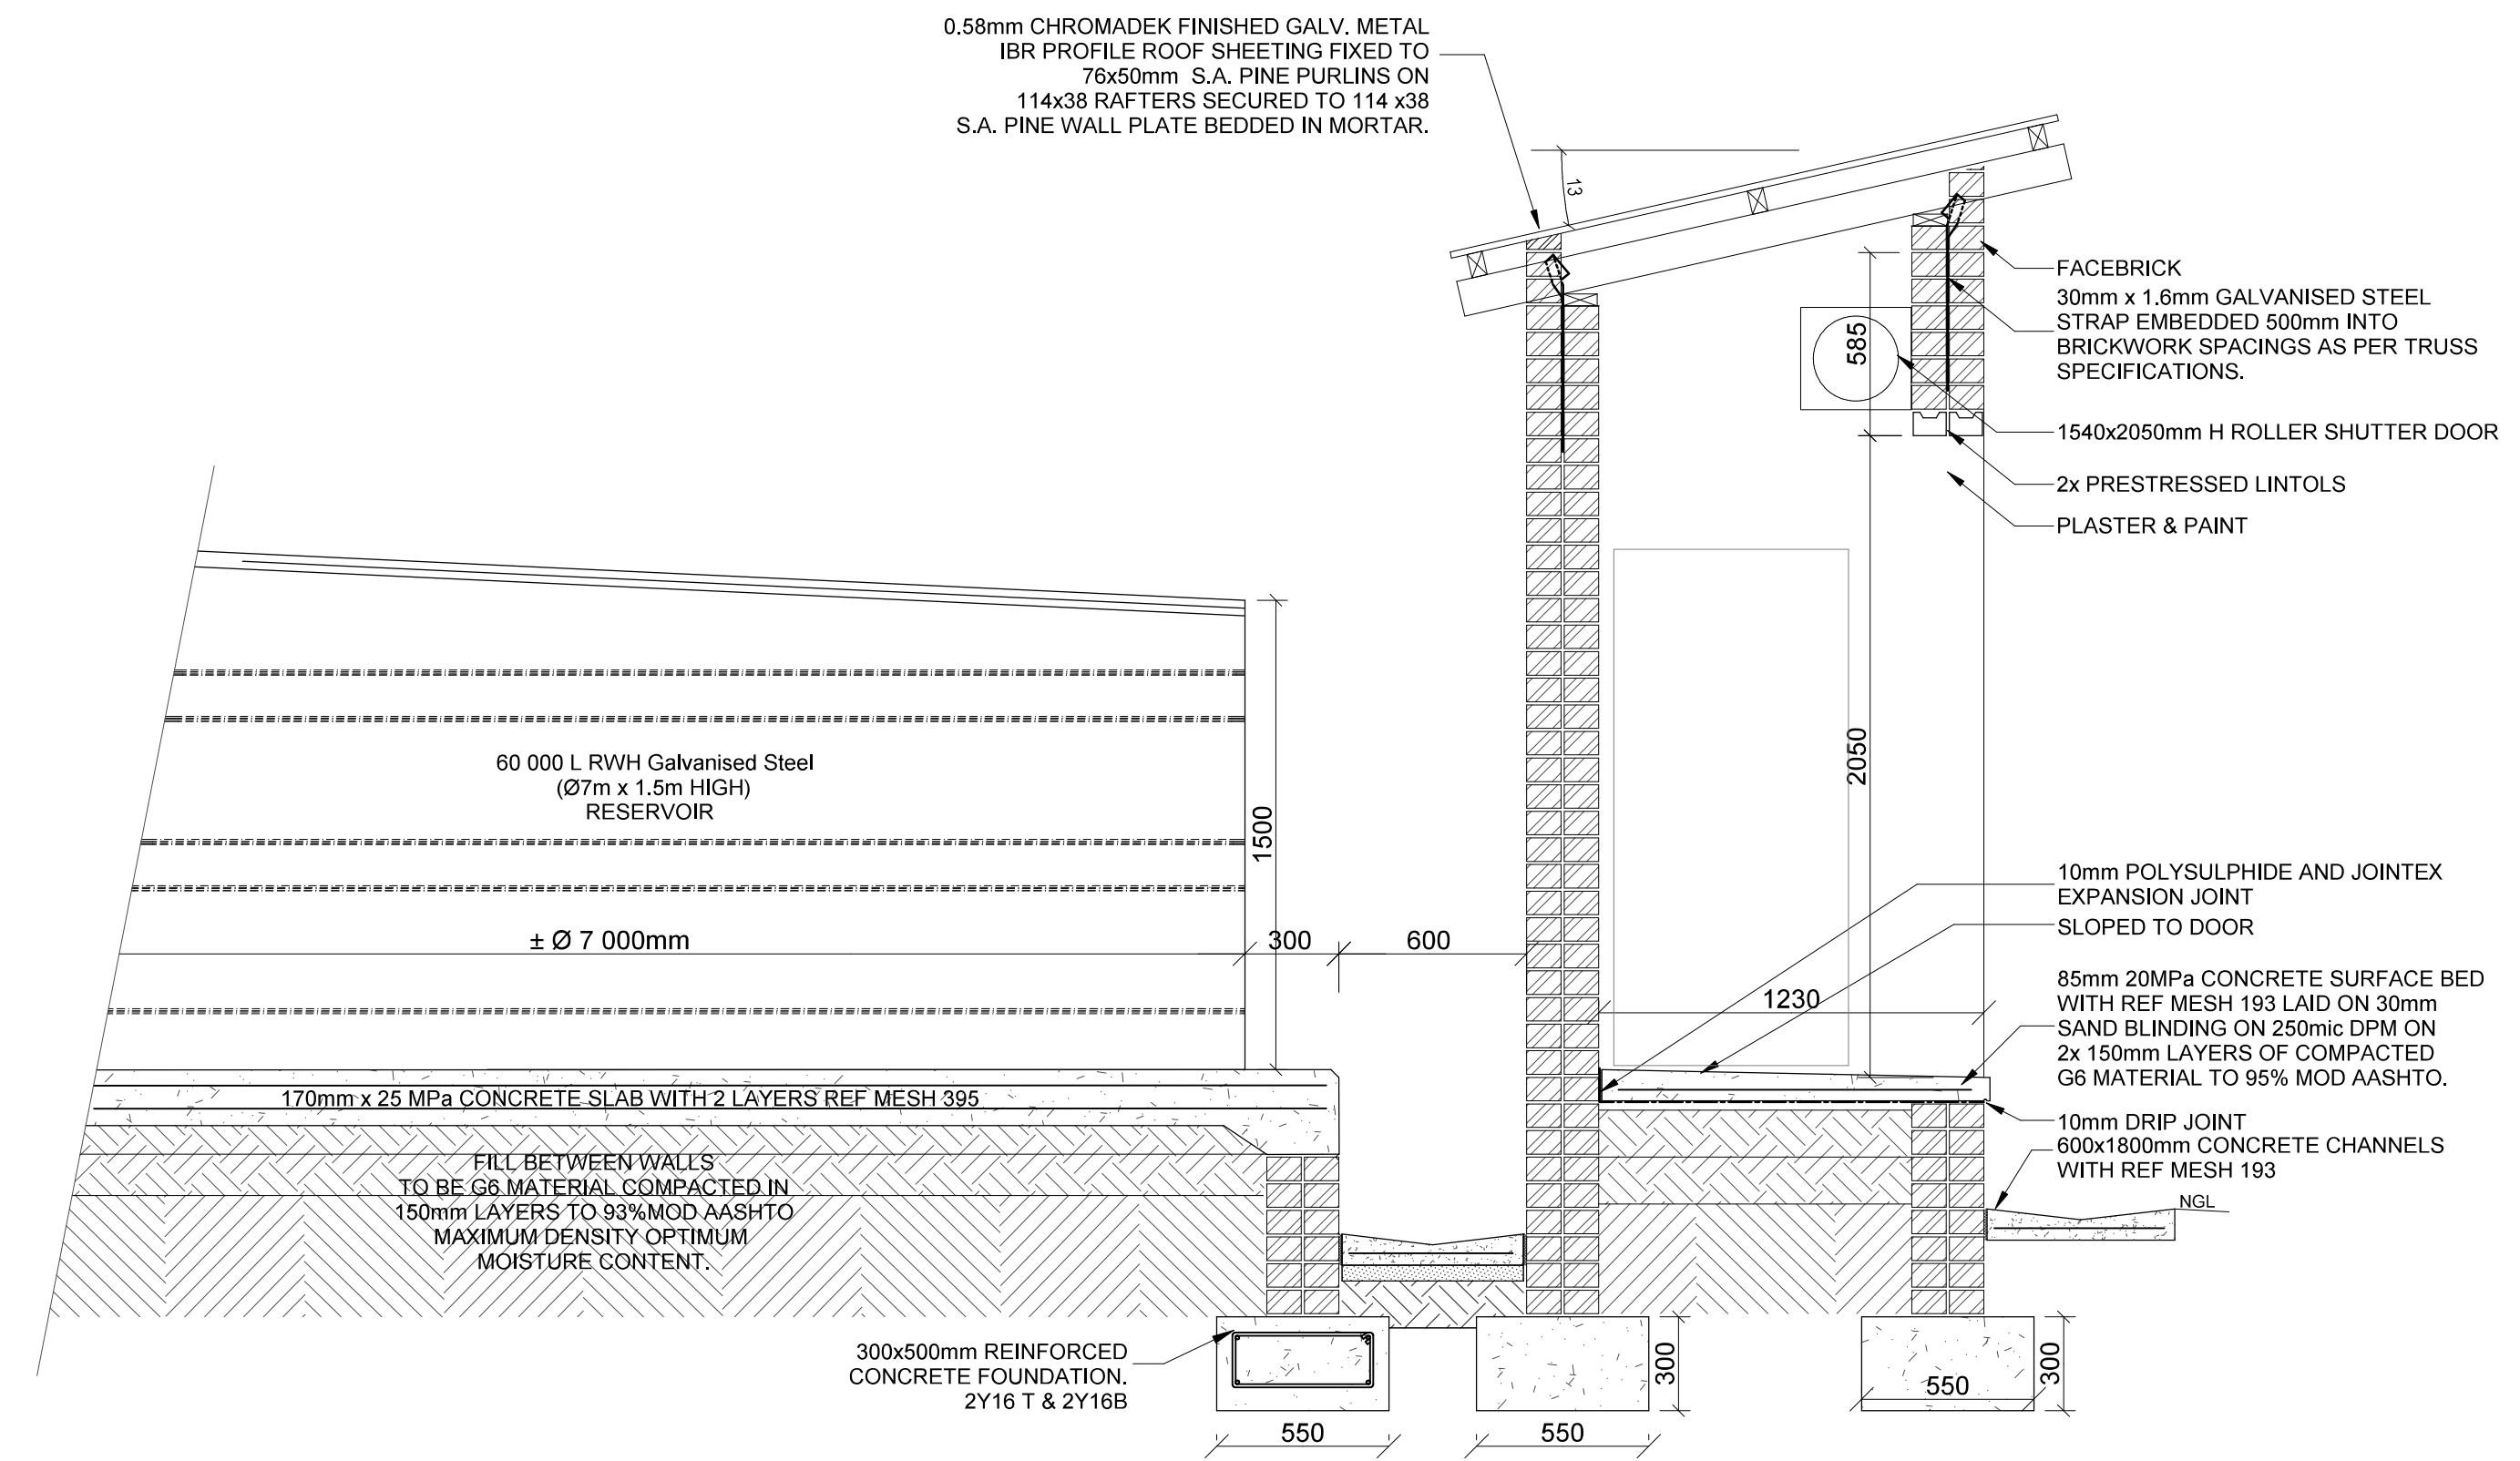

SECTION AA
N.T.S.

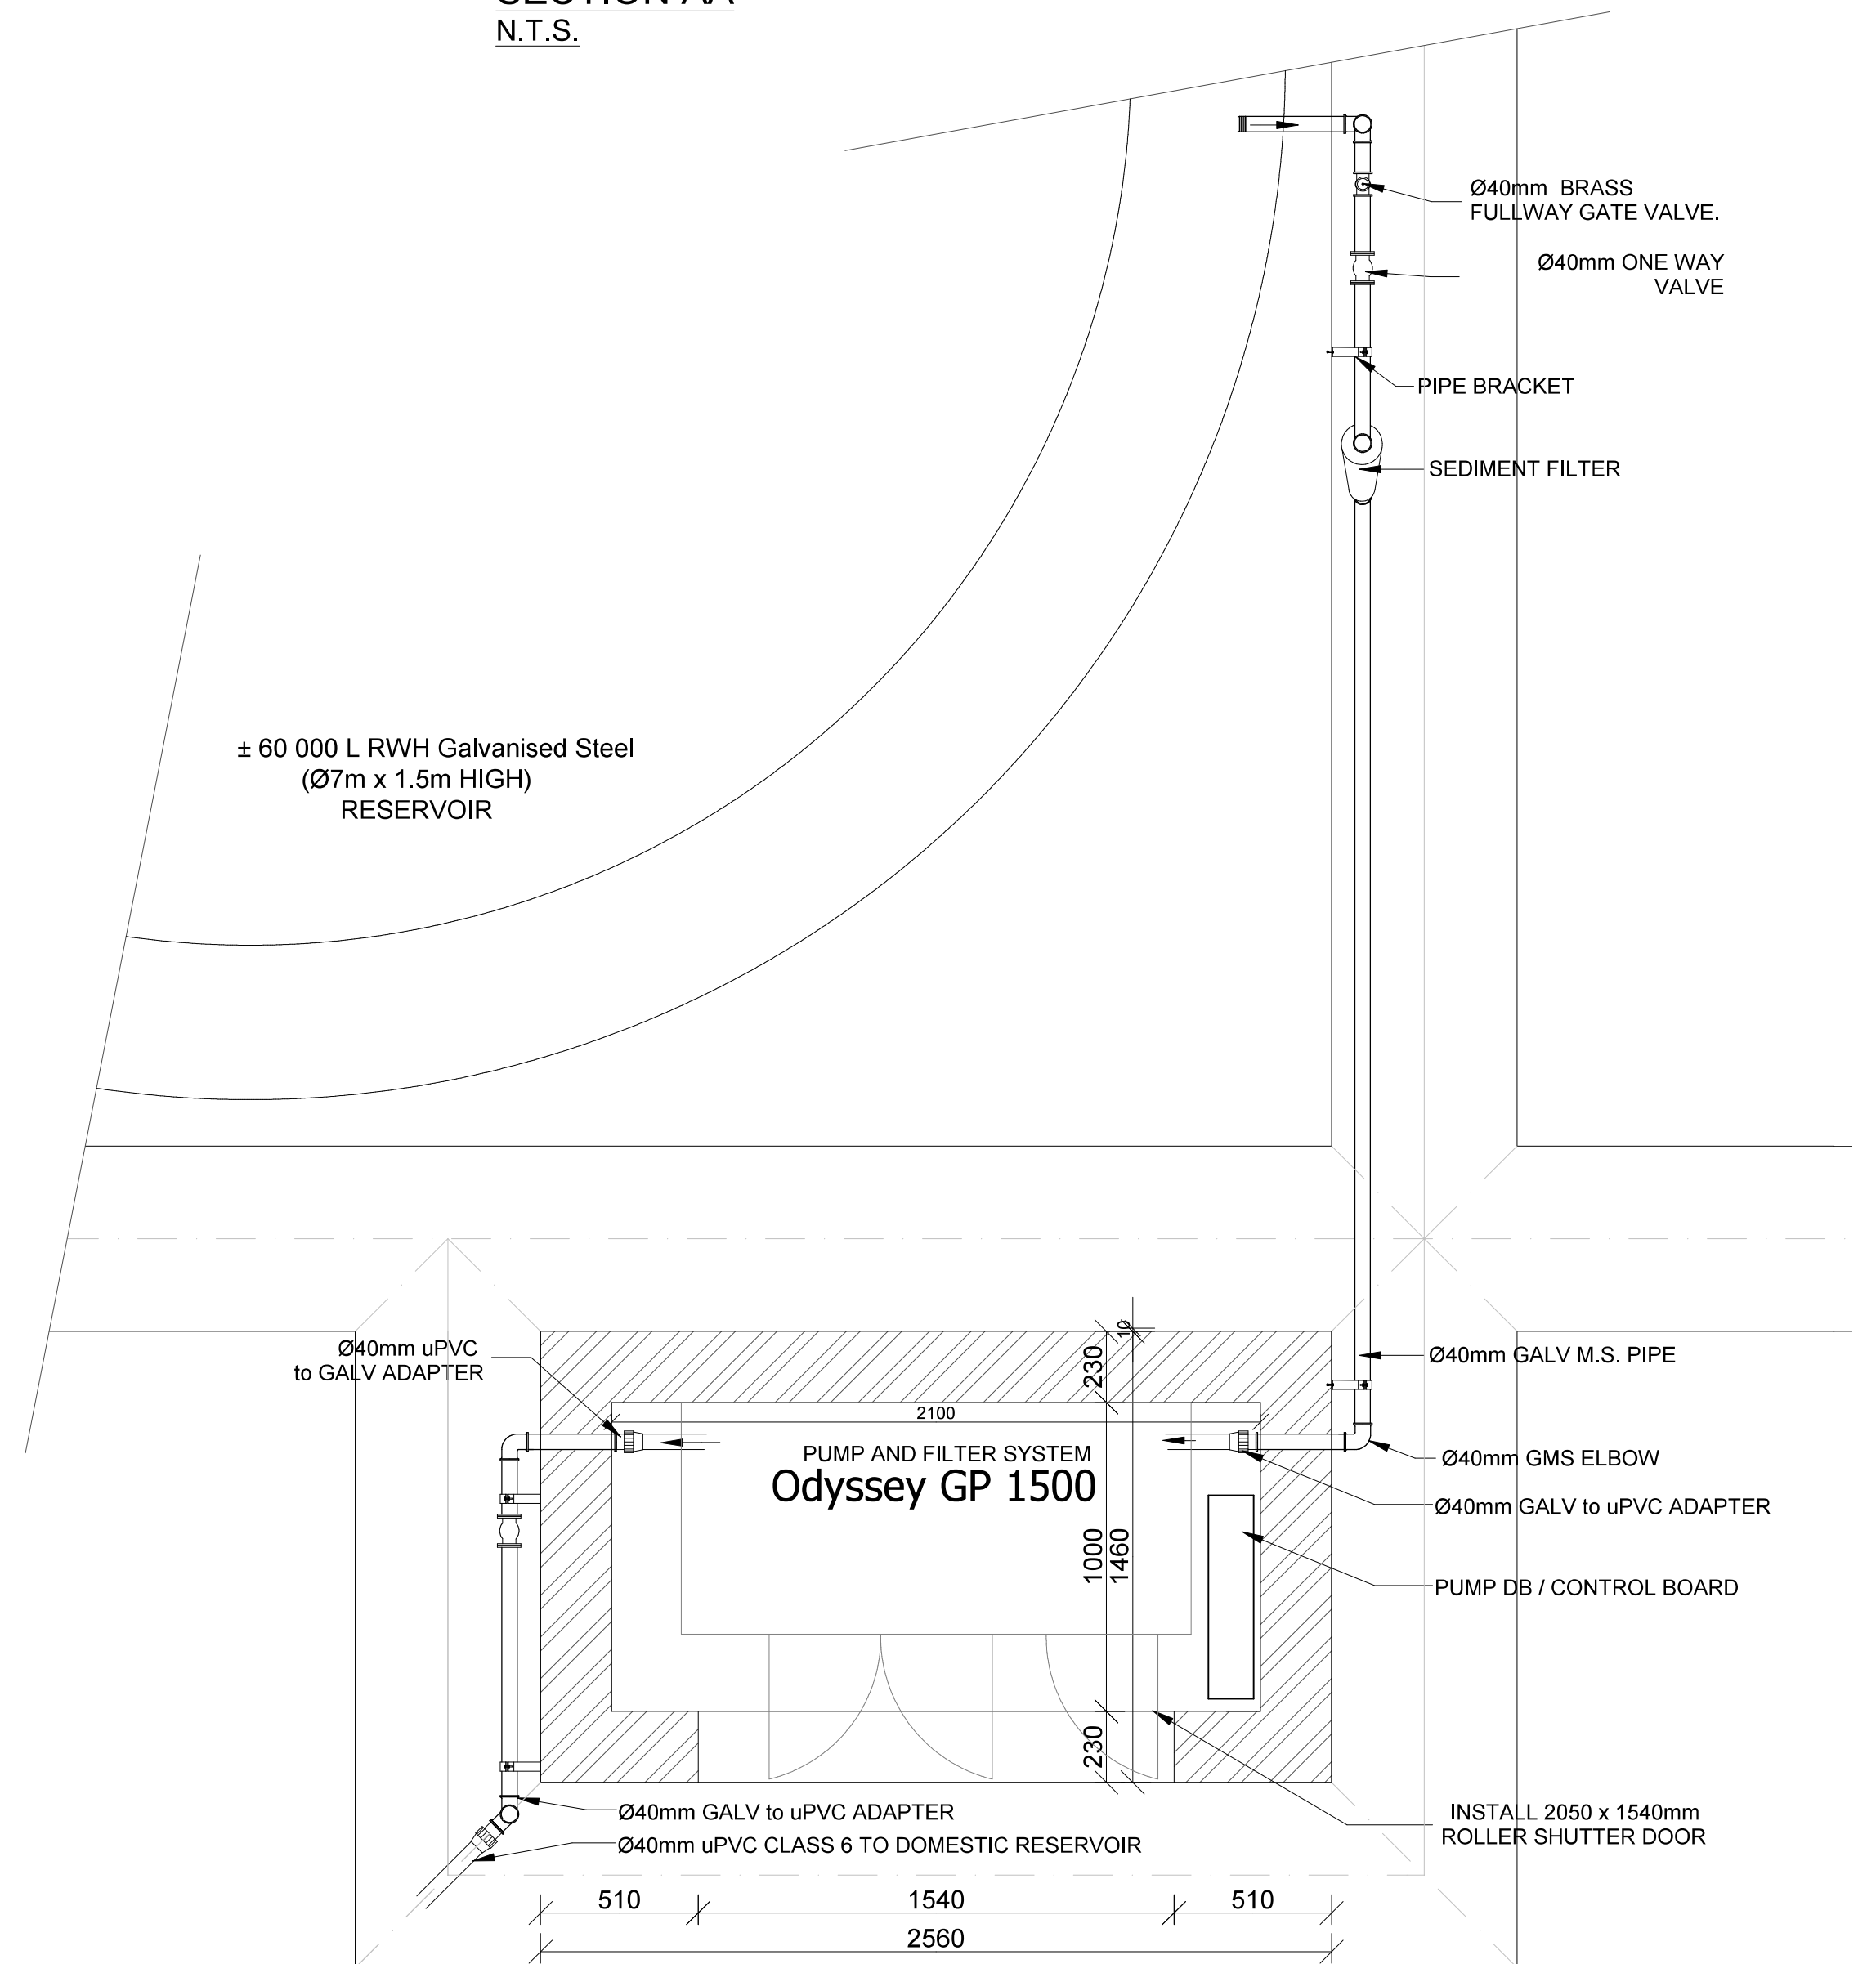


PUMP AND FILTER ROOM LAYOUT
SCALE 1:20 (A1)

GENERAL NOTES

- 1) THIS DRAWING IS COPYRIGHT RESERVED AND REMAINS THE PROPERTY OF SKCM.
- 2) ALL DRAWINGS TO BE READ IN CONJUNCTION WITH THE ARCHITECT'S DRAWINGS.
- 3) ALL WORK TO BE EXECUTED IN STRICT COMPLIANCE WITH SANS 10400 & SABS 1200.
- 4) ALL DIMENSIONS TO BE CHECKED ON THE SITE AND ANY DISCREPANCIES TO BE REPORTED TO THE ARCHITECT'S/ENGINEER IMMEDIATELY BEFORE COMMENCING WITH ANY WORK.
- 5) WRITTEN DIMENSIONS TO BE USED IN PREFERENCE TO SCALED DIMENSIONS.
- 6) DRAWINGS MAY NOT BE SCALED FROM PRINTS DUE TO DISTORTION OF PRINTS.

NO	DATE	AMENDMENT
TD0	2023/05/24	ISSUED FOR TENDER.

COPYRIGHT IS VESTED IN THIS DOCUMENT AND NO USE OR REPRODUCTION OR DUPLICATION THEREOF MAY OCCUR WITHOUT THE WRITTEN CONSENT OF THE AUTHOR.

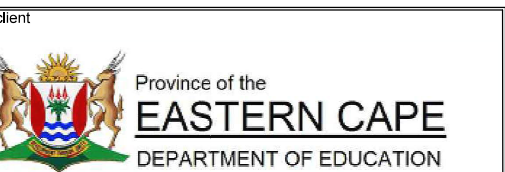

architects
MPANDE CONSULTANTS



project
DOE Portfolio Programme
ESTABLISHMENT OF
HILLBROW SCHOOL

drawing title
**CIVIL DETAILS E,
RAINWATER
HARVESTING**

scale	designed
AS SHOWN	HJV
date	drawn
25 OCT 2022	HJV
status	checked
TENDER	MLX
discipline	EMIS
CE/SE	200500494
drawing number	revision
F0279 - 304	TD0