


PHASE-1 BENCHMARKS				
(Survey to WGS9 and Mean Sea Level)				
Name	Y	X	Z	Description
CE03	-358.846	3363993.956	1481633	Iron Standard Section in Concrete
CE09	-3306.600	3362868.719	1466444	Iron Standard Section in Concrete
CE02	-2878.286	3363440.756	1498.276	12mm Iron Peg in Concrete
CE03	-2612.350	3362996.248	1471908	12mm Iron Peg in Concrete

PHASE-2 BENCH MARKS (WGS SYSTEM)				
POINT	Y	X	Z	MARKER
BM1	-3 162.257	3 363 200.958	1 482.014	12 mm iron peg
BM2	-3 254.251	3 363 361.191	1 495.324	12 mm iron peg

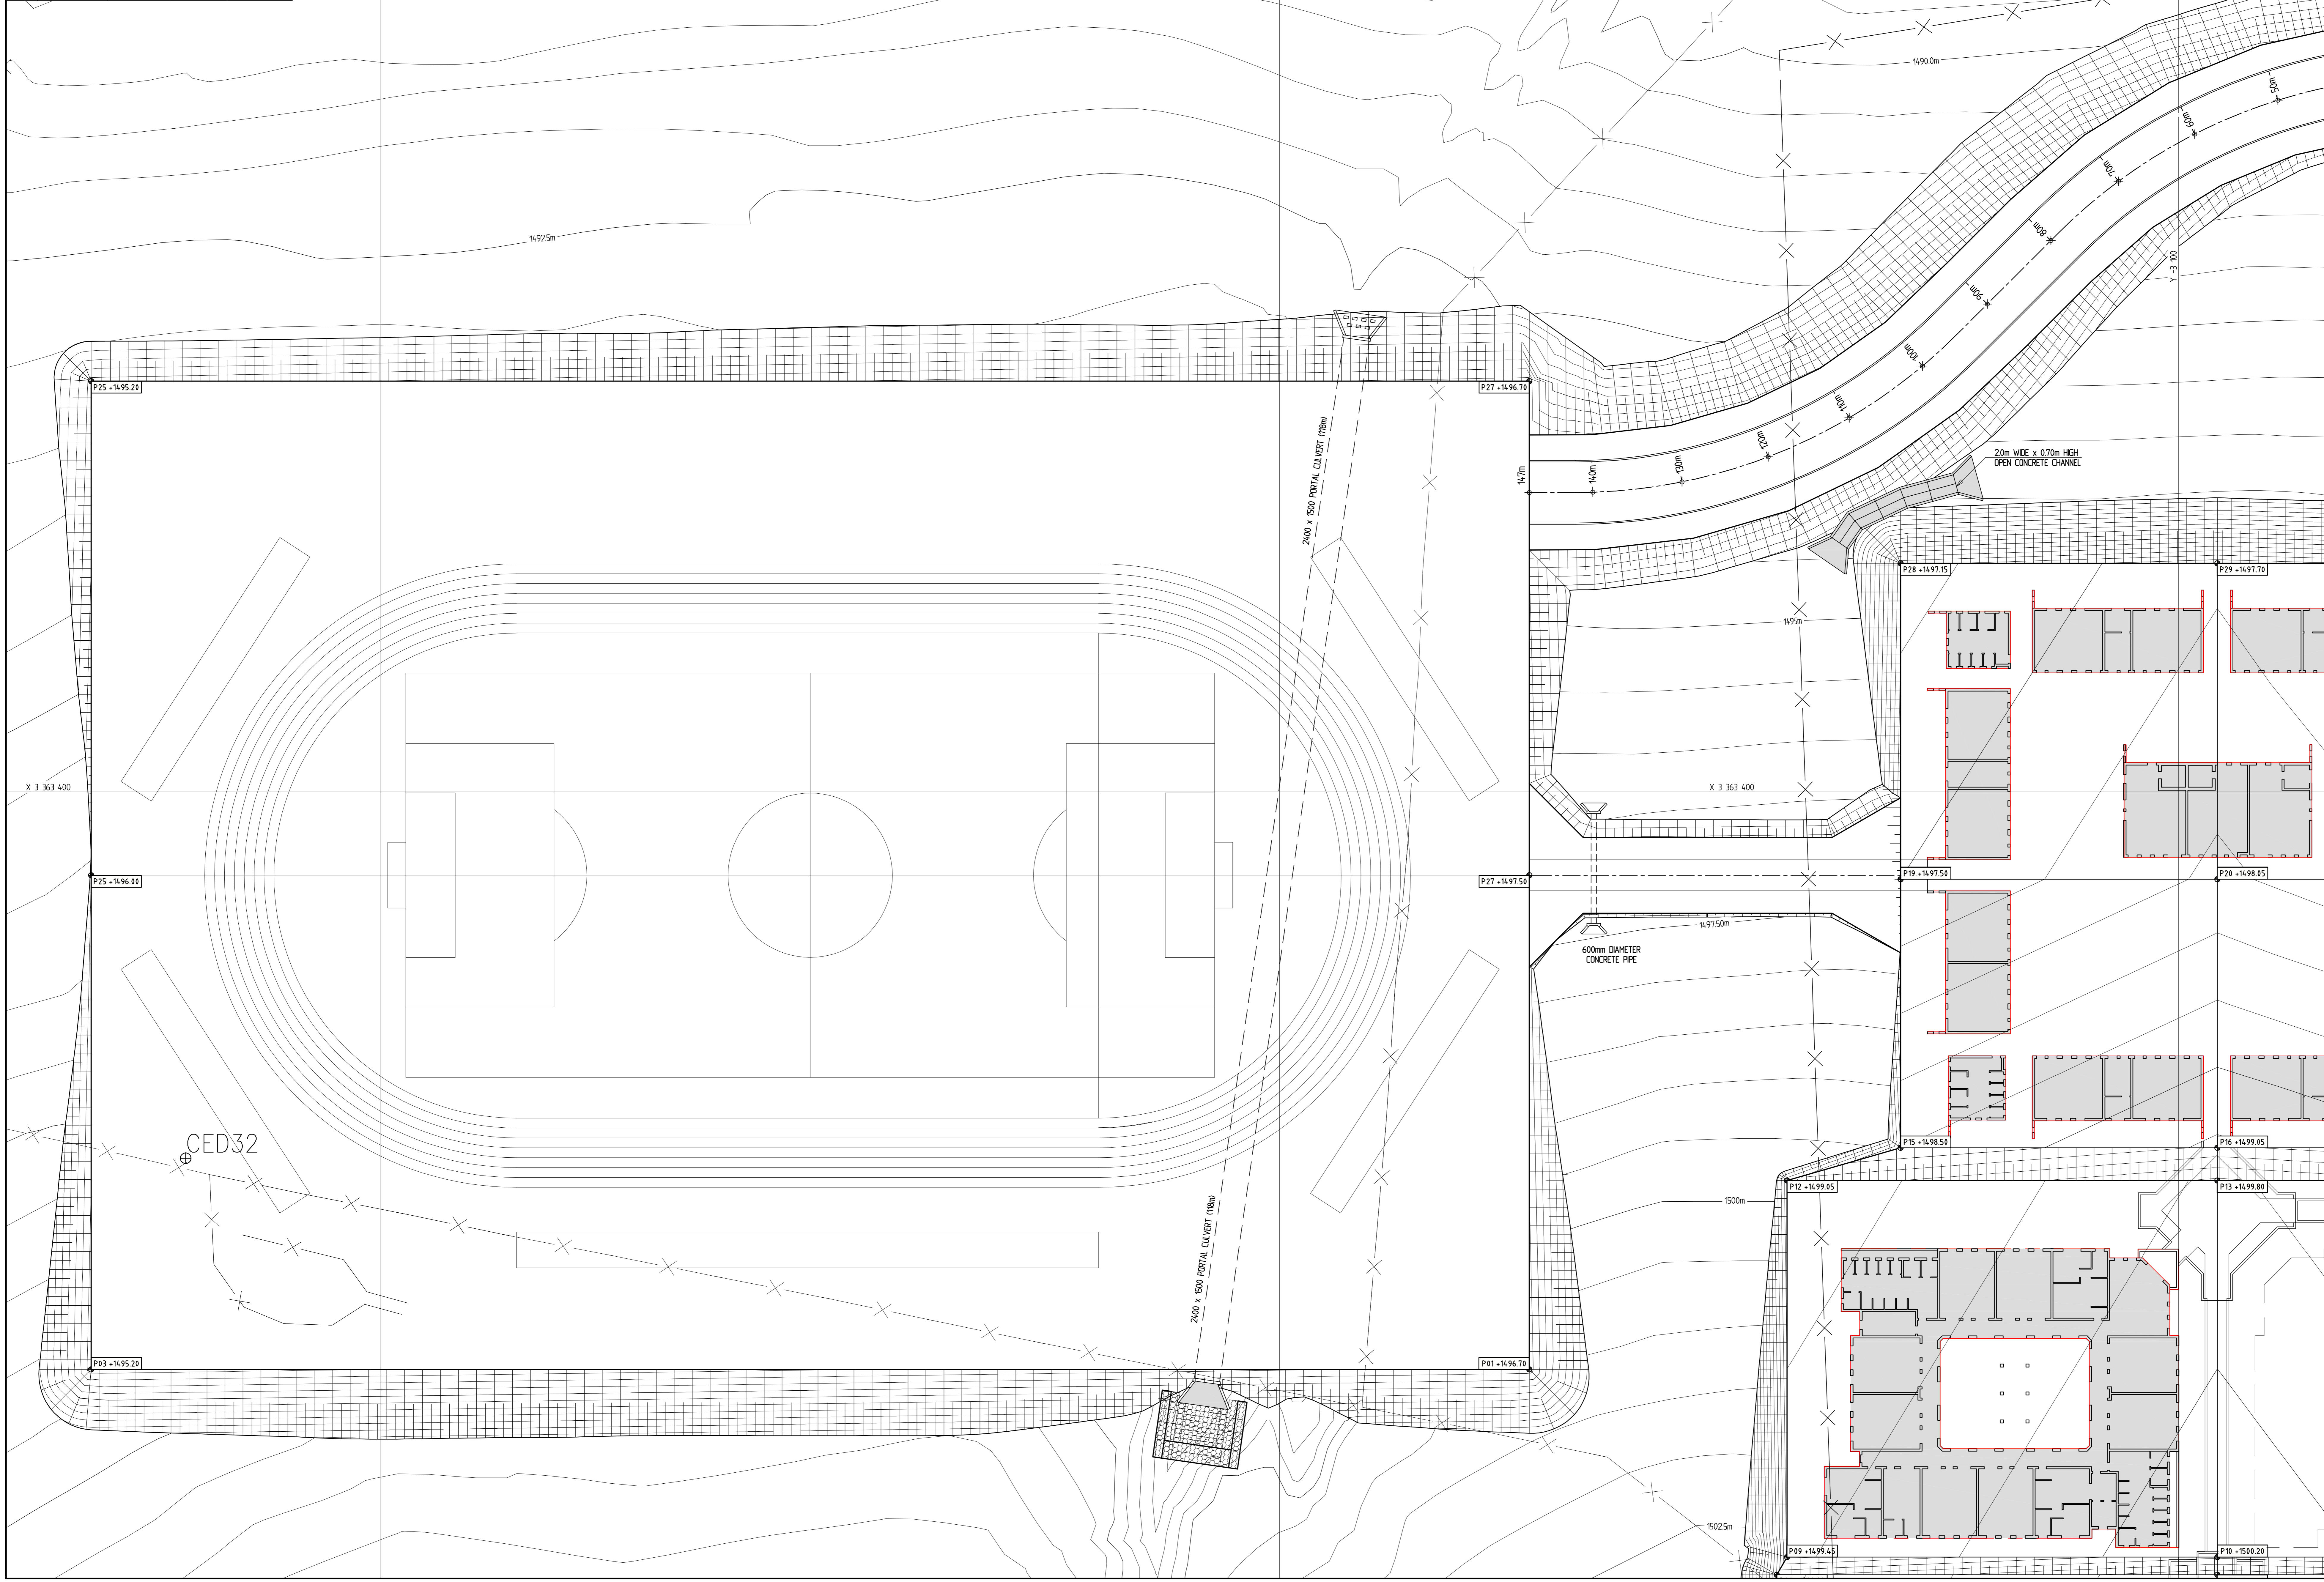

Notes:

MUNICIPAL CONNECTION

1. CONTRACTOR SHALL CONFIRM THE ACTUAL MUNICIPAL CONNECTION WITH THE ENGINEER AND THE MUNICIPALITY.

FOR TENDER
ORIGINAL IN RED
ORIGINAL
SIGNED: [Signature] DATE: 17/07/2023

REFERENCE DRAWINGS

Dep. No.	Description
-	-

Copyright vests in the Department of Eastern Cape Department of Education

AS-BUILT DRAWINGS

created as-built drawings as per Contract Drawing Archive AS-BUILT DRAWING REQUIREMENTS

Name: _____
Date: _____
Professional Registration No.: _____

No.	DATE	AMENDMENT	Rev By
01	26-06-2023	ISSUED FOR TENDER	ENC
101	11-07-2023	ISSUED FOR TENDER	ENC
102	17-07-2023	REVISED FOR PORTAL CULVERT INLET	ENC

Client File Name: C:\00-SIVE-MALUTI SS-PH-03\AS-BUILT\DWGS-REV-102.dwg

Checked By Consultant: _____

EM: DRWA Name: _____ Professional Registration No.: 20020093
Signature: [Signature] Date: 11-07-2023

Consultant: **MOLEMO CONSULTING ENGINEERS**

BLOCK E
73 WILHELM DRIVE
CLARENDON
PIETERMARITZBURG, 4100
CELL: 082 714 4400
Email: admin@molemo.co.za

P.O. BOX 955
PIETERMARITZBURG
3200
TEL: 033 342 7953
TEL: 033 345 2288

Discipline: **CIVIL AND STRUCTURAL**

idT
Infrastructure Development Team

Project: **DEPARTMENT OF EDUCATION EASTERN CAPE PROVINCE CONSTRUCTION OF SIVE MALUTI SPECIAL SCHOOL PHASE 3 CEDARVILLE**

Drawing Description: **SIVE MALUTI SPECIAL SCHOOL PHASE 3 CEDARVILLE BULK EARTHWORKS LAYOUT PLAN : SHEET 2 OF 4**

Drawn: A. SWENDU Date: 11-07-2023
Scale: 1 : 250 Sheet Size: A0

Consultant Drawing Number	Revision
IDT-EC-SM-PH3-C102	T02
IDT-EC-SM-PH3-C102	T02

Stamped by Plans Approval Committee

IDT-EC-SM-PH3-C102 REV. T02