


PHASE-1 BENCHMARKS				
(Survey to WGS9 and Mean Sea Level)				
Name	Y	X	Z	Description
CD03	-358.846	336393.956	1481.633	Iron Standard Section in Concrete
CD19	-3306.600	336286.719	1466.444	Iron Standard Section in Concrete
CD22	-2878.286	336344.0756	1498.276	12mm Iron Peg in Concrete
CD33	-2612.350	336295.248	1471.908	12mm Iron Peg in Concrete

PHASE-2 BENCH MARKS ( WGS SYSTEM )				
POINT	Y	X	Z	MARKER
BM1	-3 162.257	3 363 200.958	1 482.014	12 mm iron peg
BM2	-3 254.251	3 363 361.191	1 495.324	12 mm iron peg

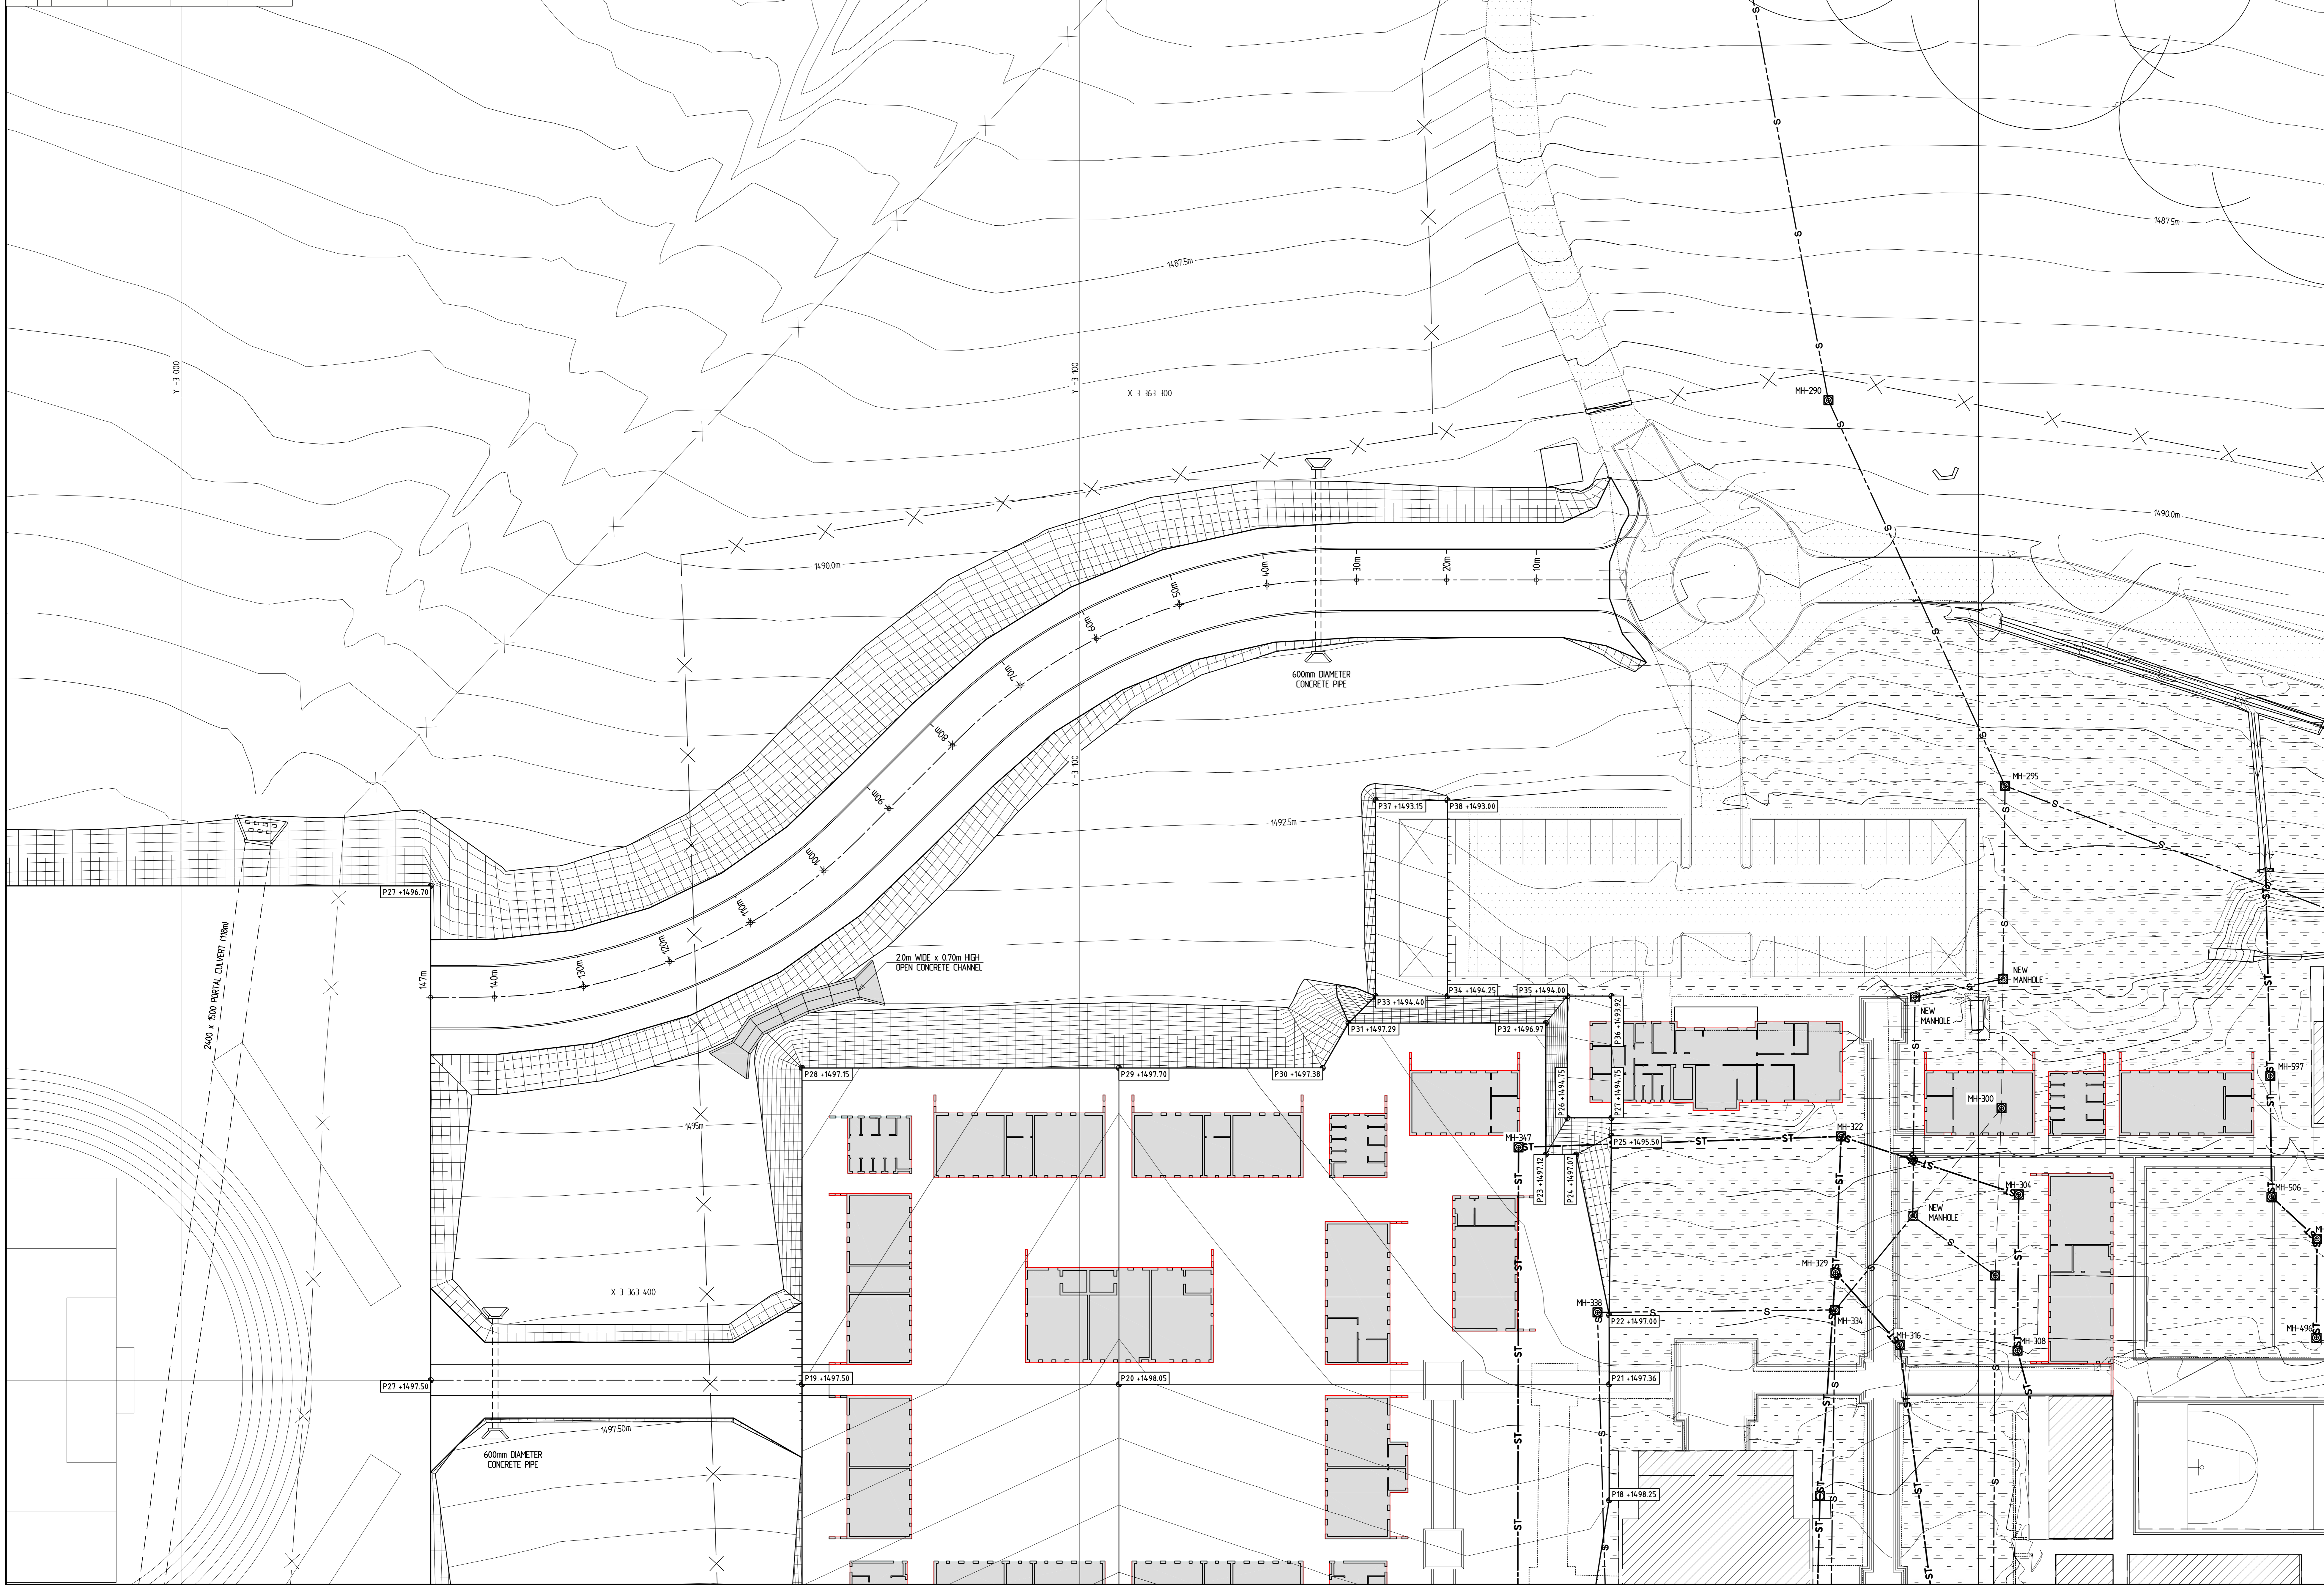

**Notes:**  
**MUNICIPAL CONNECTION**  
 1. CONTRACTOR SHALL CONFIRM THE ACTUAL MUNICIPAL CONNECTION WITH THE ENGINEER AND THE MUNICIPALITY.

**FOR TENDER ORIGINAL IN RED ORIGINAL**  
 SIGNED: [Signature] DATE: 17/07/2023

REFERENCE DRAWINGS	
Dep. No.	Description
-	-

Copyright vests in the Department of Eastern Cape Department of Education  
 AS-BUILT DRAWINGS  
 created as-built drawings as per Contracted Drawing Archive AS-BUILT DRAWING REQUIREMENTS  
 Name: \_\_\_\_\_  
 Date: \_\_\_\_\_  
 Professional Registration No.: \_\_\_\_\_

No.	DATE	AMENDMENT	Rev By
T	26-06-2023	ISSUED FOR TENDER	ENC
101	17-07-2023	ISSUED FOR TENDER	ENC
102	17-07-2023	REVISED FOR PORTAL CULVERT OUTLET	ENC

Coord File Name: C:\00-SVE-MALUTI SS-PH-03\AS-BUILT\AS-BUILT-REV-102.dwg  
 Checked By Consultant: \_\_\_\_\_  
 E.M. CHIRWA 20020093  
 Name: \_\_\_\_\_ Professional Registration No.: \_\_\_\_\_  
 Signature: [Signature] 17-07-2023  
 Date: \_\_\_\_\_  
 Consultant: **MOLEMO CONSULTING ENGINEERS**  
 BLOCK E  
 73 WILHELMUS DRIVE  
 CLARENDON  
 PIETERMARITZBURG, 4100  
 CELL: 082 714 4400  
 Email: info@molemo.co.za  
 P.O. BOX 955  
 PIETERMARITZBURG  
 3200  
 TEL: 033 342 7953  
 TEL: 033 345 2298  
 Discipline: **CIVIL AND STRUCTURAL**

**idT**  
 Infrastructure Development Trust  
 BROADCAST HOUSE, GIBSON STREET  
 FIRST FLOOR  
 PRIVATE BAG 53275  
 UMTATA, 5100

Project: **DEPARTMENT OF EDUCATION  
 EASTERN CAPE PROVINCE  
 CONSTRUCTION OF  
 SIVE MALUTI SPECIAL SCHOOL  
 PHASE 3 CEDARVILLE**  
 Drawing Description: **SIVE MALUTI SPECIAL SCHOOL  
 PHASE 3 CEDARVILLE  
 BULK EARTHWORKS  
 LAYOUT PLAN : SHEET 3 OF 4**

Drawn: A. SWENDU Date: 17-07-2023  
 Scale: 1 : 250 Sheet Size: A0  
 Consultant Drawing Number: IDT-EC-SM-PH3-C103 Revision: T02  
 DOW Drawing Number: IDT-EC-SM-PH3-C103 Revision: T02  
 Stamped by Plans Approval Committee

IDT-EC-SM-PH3-C103 REV. T02