


PHASE-1 BENCHMARKS				
(Survey to WGS9 and Mean Sea Level)				
Name	Y	X	Z	Description
CE03	-358.846	3363993.996	1481633	Iron Standard Section in Concrete
CE09	-3306.600	3362868.779	1466444	Iron Standard Section in Concrete
CE02	-2878.286	3363440.756	1498.276	12mm Iron Peg in Concrete
CE03	-2612.350	3362996.248	1471908	12mm Iron Peg in Concrete

PHASE-2 BENCH MARKS ( WGS SYSTEM )				
POINT	Y	X	Z	MARKER
BM1	-3 162.257	3 363 200.958	1 482.014	12 mm iron peg
BM2	-3 254.251	3 363 361.191	1 495.324	12 mm iron peg

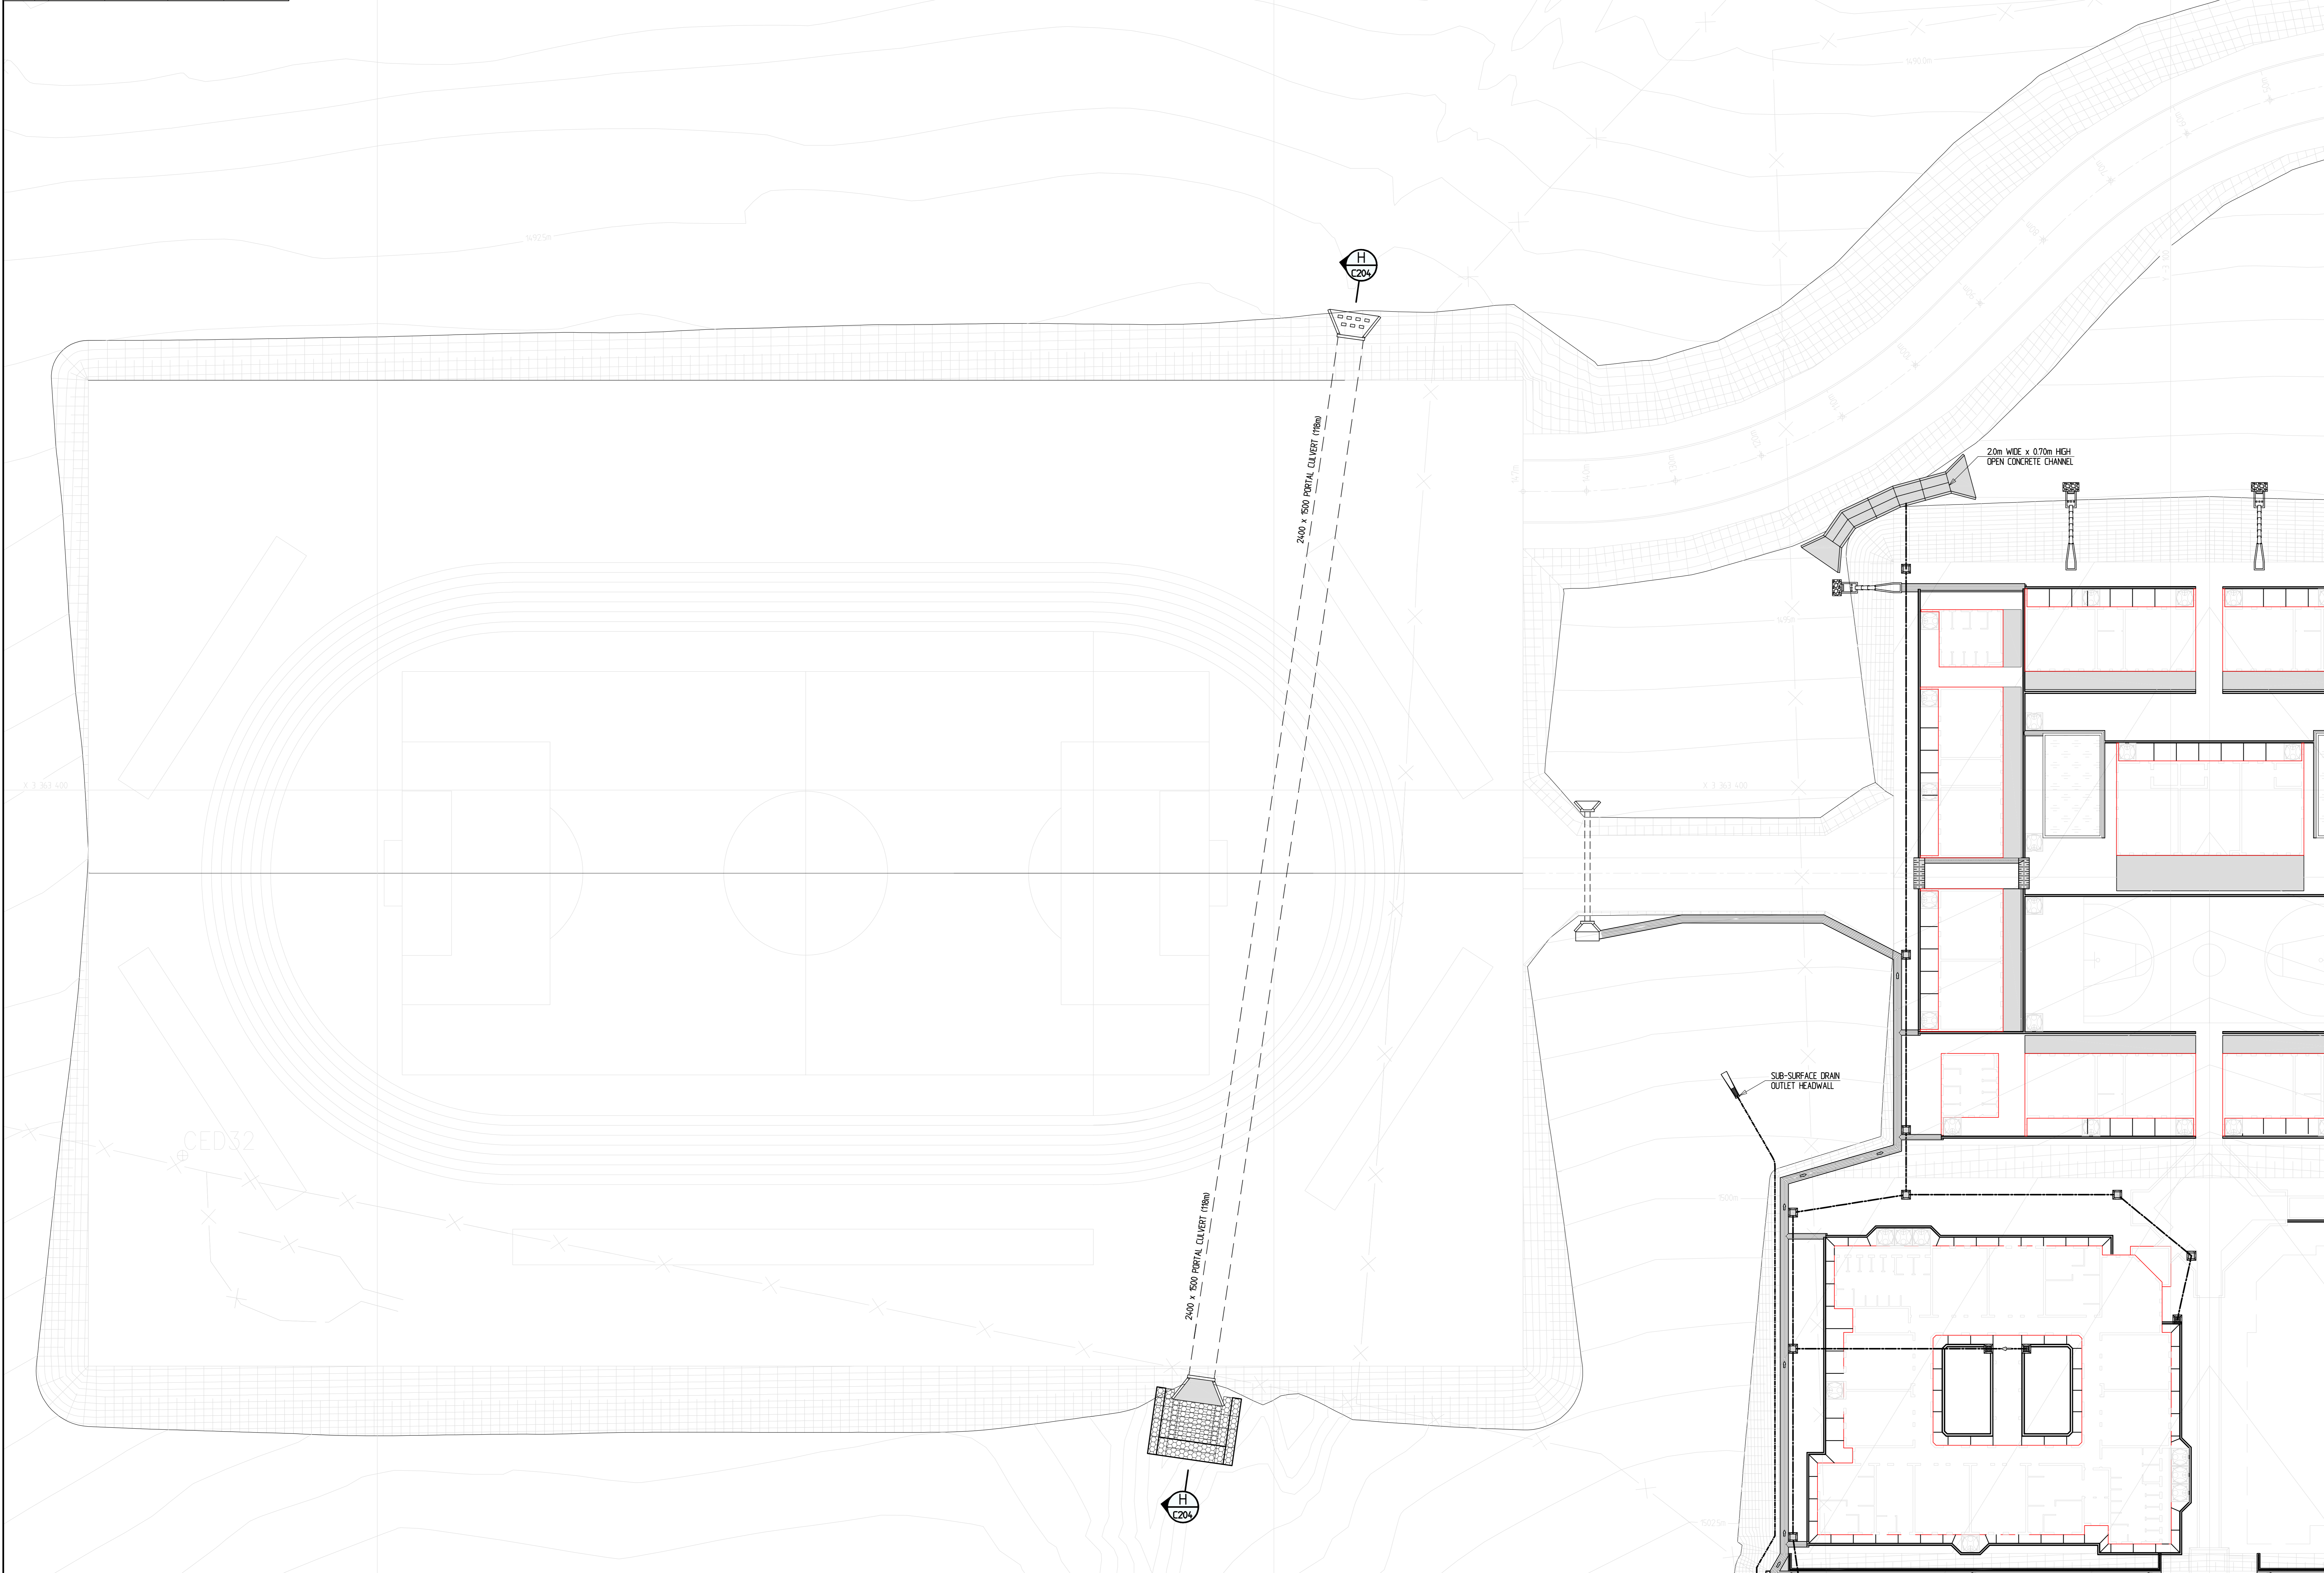

Notes:

**MUNICIPAL CONNECTION**

1. CONTRACTOR SHALL CONFIRM THE ACTUAL MUNICIPAL CONNECTION WITH THE ENGINEER AND THE MUNICIPALITY.

**FOR TENDER**  
ORIGINAL IN RED  
**ORIGINAL**

SIGNED: DATE: 17/07/2023

REFERENCE DRAWINGS	
Dwg. No.	Description
PH3-C201	STORMWATER - LAYOUT PLAN : SHEET 1 OF 2
PH3-C203	STORMWATER - SECTIONS AND DETAILS

Copyright vests in the Department of Eastern Cape Department of Education

AS-BUILT DRAWINGS created as-built drawings as per Controlled Drawing Archive AS-BUILT DRAWING REQUIREMENTS

Name: \_\_\_\_\_  
Date: \_\_\_\_\_  
Professional Registration No.: \_\_\_\_\_

No.	DATE	AMENDMENT	Rev By
T	17-07-2023	ISSUED FOR TENDER	EMC
T01	17-07-2023	REVISED FOR PORTAL CULVERT INLET	EMC

Checked By Consultant

EM CHRNA Name: \_\_\_\_\_ 20020093 Professional Registration No.  
Signature: \_\_\_\_\_ 17-07-2023 Date

Consultant

**MOLEMO**  
CONSULTING ENGINEERS

BLOCK 8  
73 WILLES DRIVE  
CLARENDON  
PIETERMARITZBURG, 4100  
CELL: 082 714 4400  
Email: admin@molemo.co.za

P.O. BOX 966  
PIETERMARITZBURG  
3200  
TEL: 033 342 7953  
TEL: 033 345 2288

Discipline: **CIVIL AND STRUCTURAL**



Project: DEPARTMENT OF EDUCATION EASTERN CAPE PROVINCE CONSTRUCTION OF SIVE MALUTI SPECIAL SCHOOL PHASE 3 CEDARVILLE

Drawing Description: PHASE 3 CEDARVILLE RETAINING WALLS AND STORMWATER CHANNELS LAYOUT PLAN : SHEET 2 OF 2

Drawn: A. SWENDU Date: 07-07-2023

Scale: 1 : 250 Sheet Size: A0

Consultant Drawing Number	Revision
IDT-EC-SM-PH3-C202	T01
DOW Drawing Number	Revision
IDT-EC-SM-PH3-C202	T01

Stamped by Plans Approval Committee

IDT-EC-SM-PH3-C202 REV. T01