



SECTION C-C
SCALE 1:50

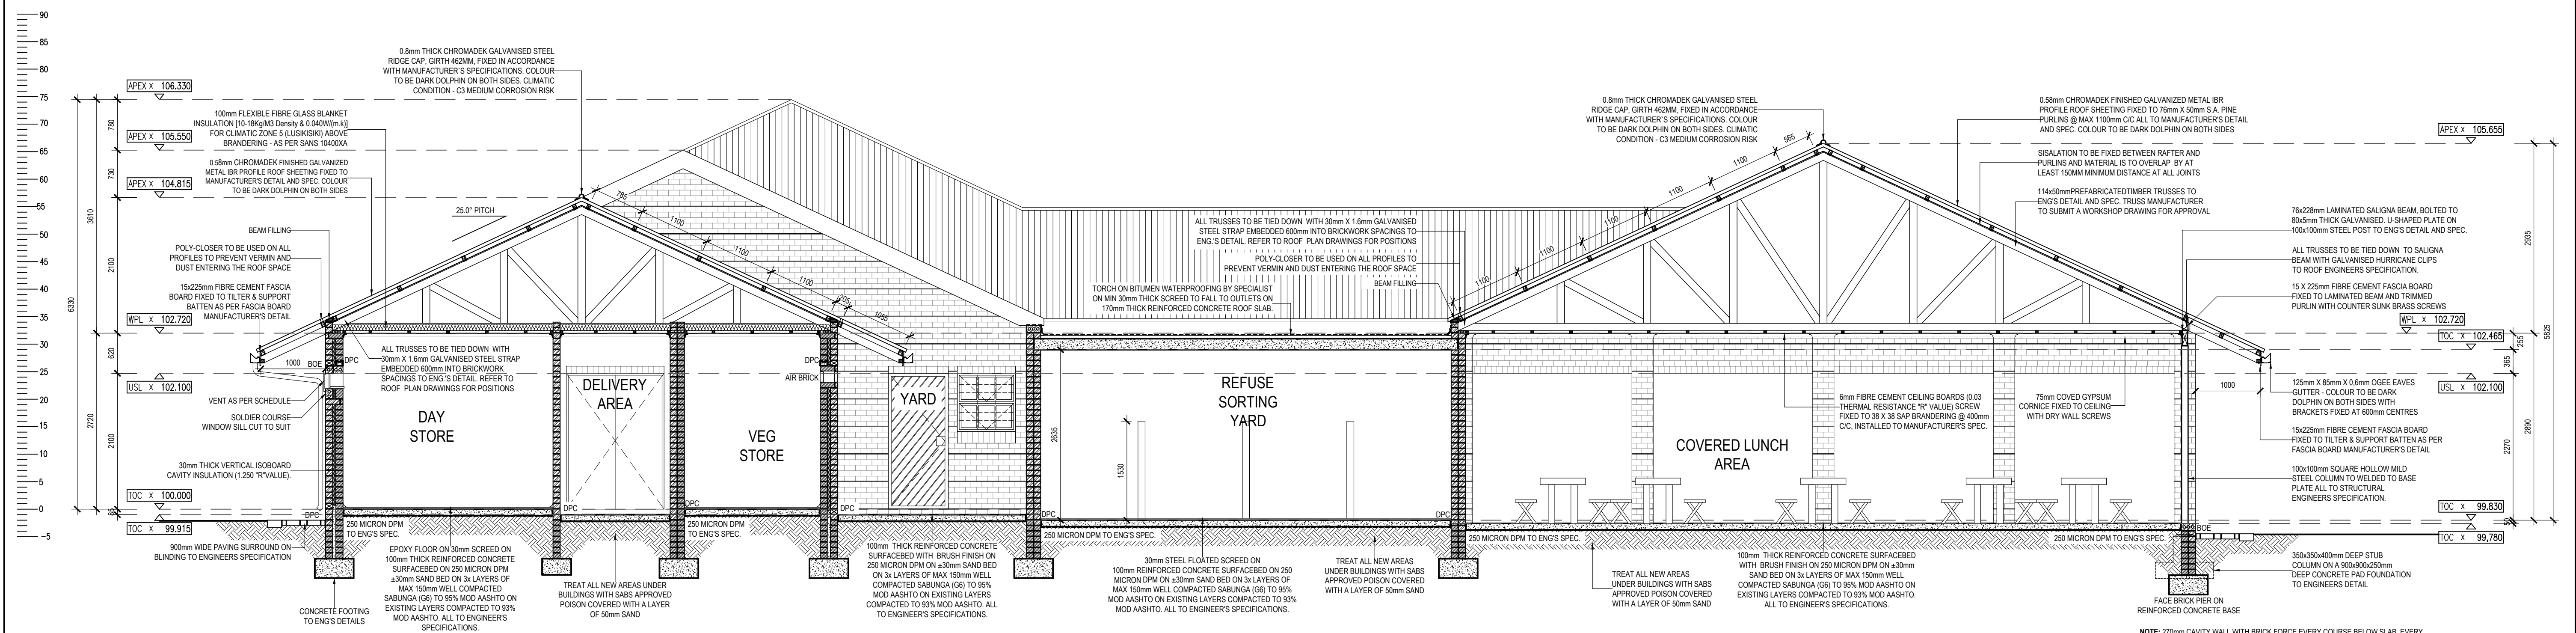

SECTION E-E
SCALE 1:50

ISSUED FOR
APPROVAL

NO.	DATE	REVISION	DRAWN	NO.	DATE	REVISION	DRAWN
A	2017-02-02	ISSUED FOR MEASURE	SG	G	2021-03-01	ISSUED FOR INFORMATION 1. ROOF PITCH CHANGED TO 25° 2. CHANGED 120 x 120mm VERANDAH COLUMNS TO 100 x 100mm STEEL POSTS 3. ADDED RAINWATER TANKS	DW RJS
B	2017-02-16	ISSUED FOR INFORMATION	SG				
C	2017-07-27	1. TOP OF CONCRETE LEVEL CHANGED 2. ISSUED FOR MEASURE	SG				
D	2017-08-10	1. TOP OF CONCRETE LEVEL REVISED. 2. ISSUED FOR MEASURE	SG	H	2022-07-08 2022-04-13	ISSUED FOR MEASURE (EFMS) 1. DWG NO. CHANGED FROM 1617 TO 2204	DW
E	2017-12-07	1. TOP OF CONCRETE LEVEL REVISED.	OM	AA	2022-08-18	ISSUED FOR MEASURE - SEE REV H LEVELS INDICATED USING 100.000 AS T.O.C.	DW
F	2018-03-19	1. TOP OF CONCRETE LEVEL REVISED. 2. ISSUED FOR INFORMATION	SG				

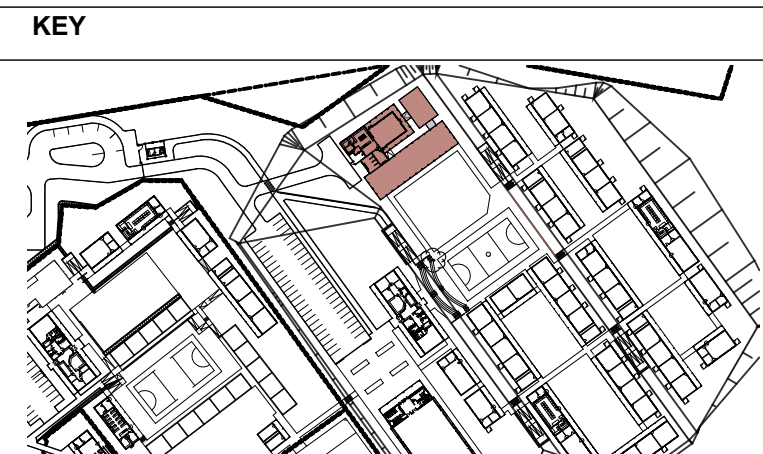

ARCHITECT

- mpande - consultants
architects & project managers

13 Cumberland Street, Mthatha
P.O. Box 7180
Mthatha, 5102
Tel: 047-502-5382
Fax: 047-502-5382
Email: mpande@archmpe.co.za

18 Lower Gederhops Drive,
Emmarentia, Johannesburg
P.O. Box 91024
Auckland Park, 2006
Tel: 011-456-2623
Fax: 011-456-1935
Email: mpande@archmpe.co.za

ARCHITECTURAL PROFESSIONAL SACAP NUMBERS:
H.L. MANTEL SACAP 3045

IMPLEMENTED BY	SIGNATURE	DATE	SHEET NO.
DESIGNED	-	-	A1
DRAWN	OM	06/03/2017	STATUS LEGEND
VERIFIED	-	-	IF = INFORMATION
VALIDATED	-	-	FM = FOR MEASURE
			T = TENDER
			C = CONSTRUCTION
			AB = AS BUILT

CLIENT

Province of the
EASTERN CAPE
EDUCATION

IMPLEMENTING AGENT

idt

DRAWING TITLE
NUTRITION CENTRE (BLOCK S-C)
SECTION CC AND DD

DRAWING DESCRIPTION
DNC-D

Stand Co-Ordination:

DWG NUMBER	DISCIPLINE	DRAWING NUMBER	STATUS/REVISION
200500293	ARCH	2204 w03 01/203	FA AA

PROJECT
DOE PORTFOLIO PROGRAMME
ESTABLISHMENT OF NEW SCHOOLS
HILLBROW - SENIOR SECONDARY SCHOOL
PROVINCE: EASTERN CAPE PROVINCE