



SECTION F-F SCALE 1:50

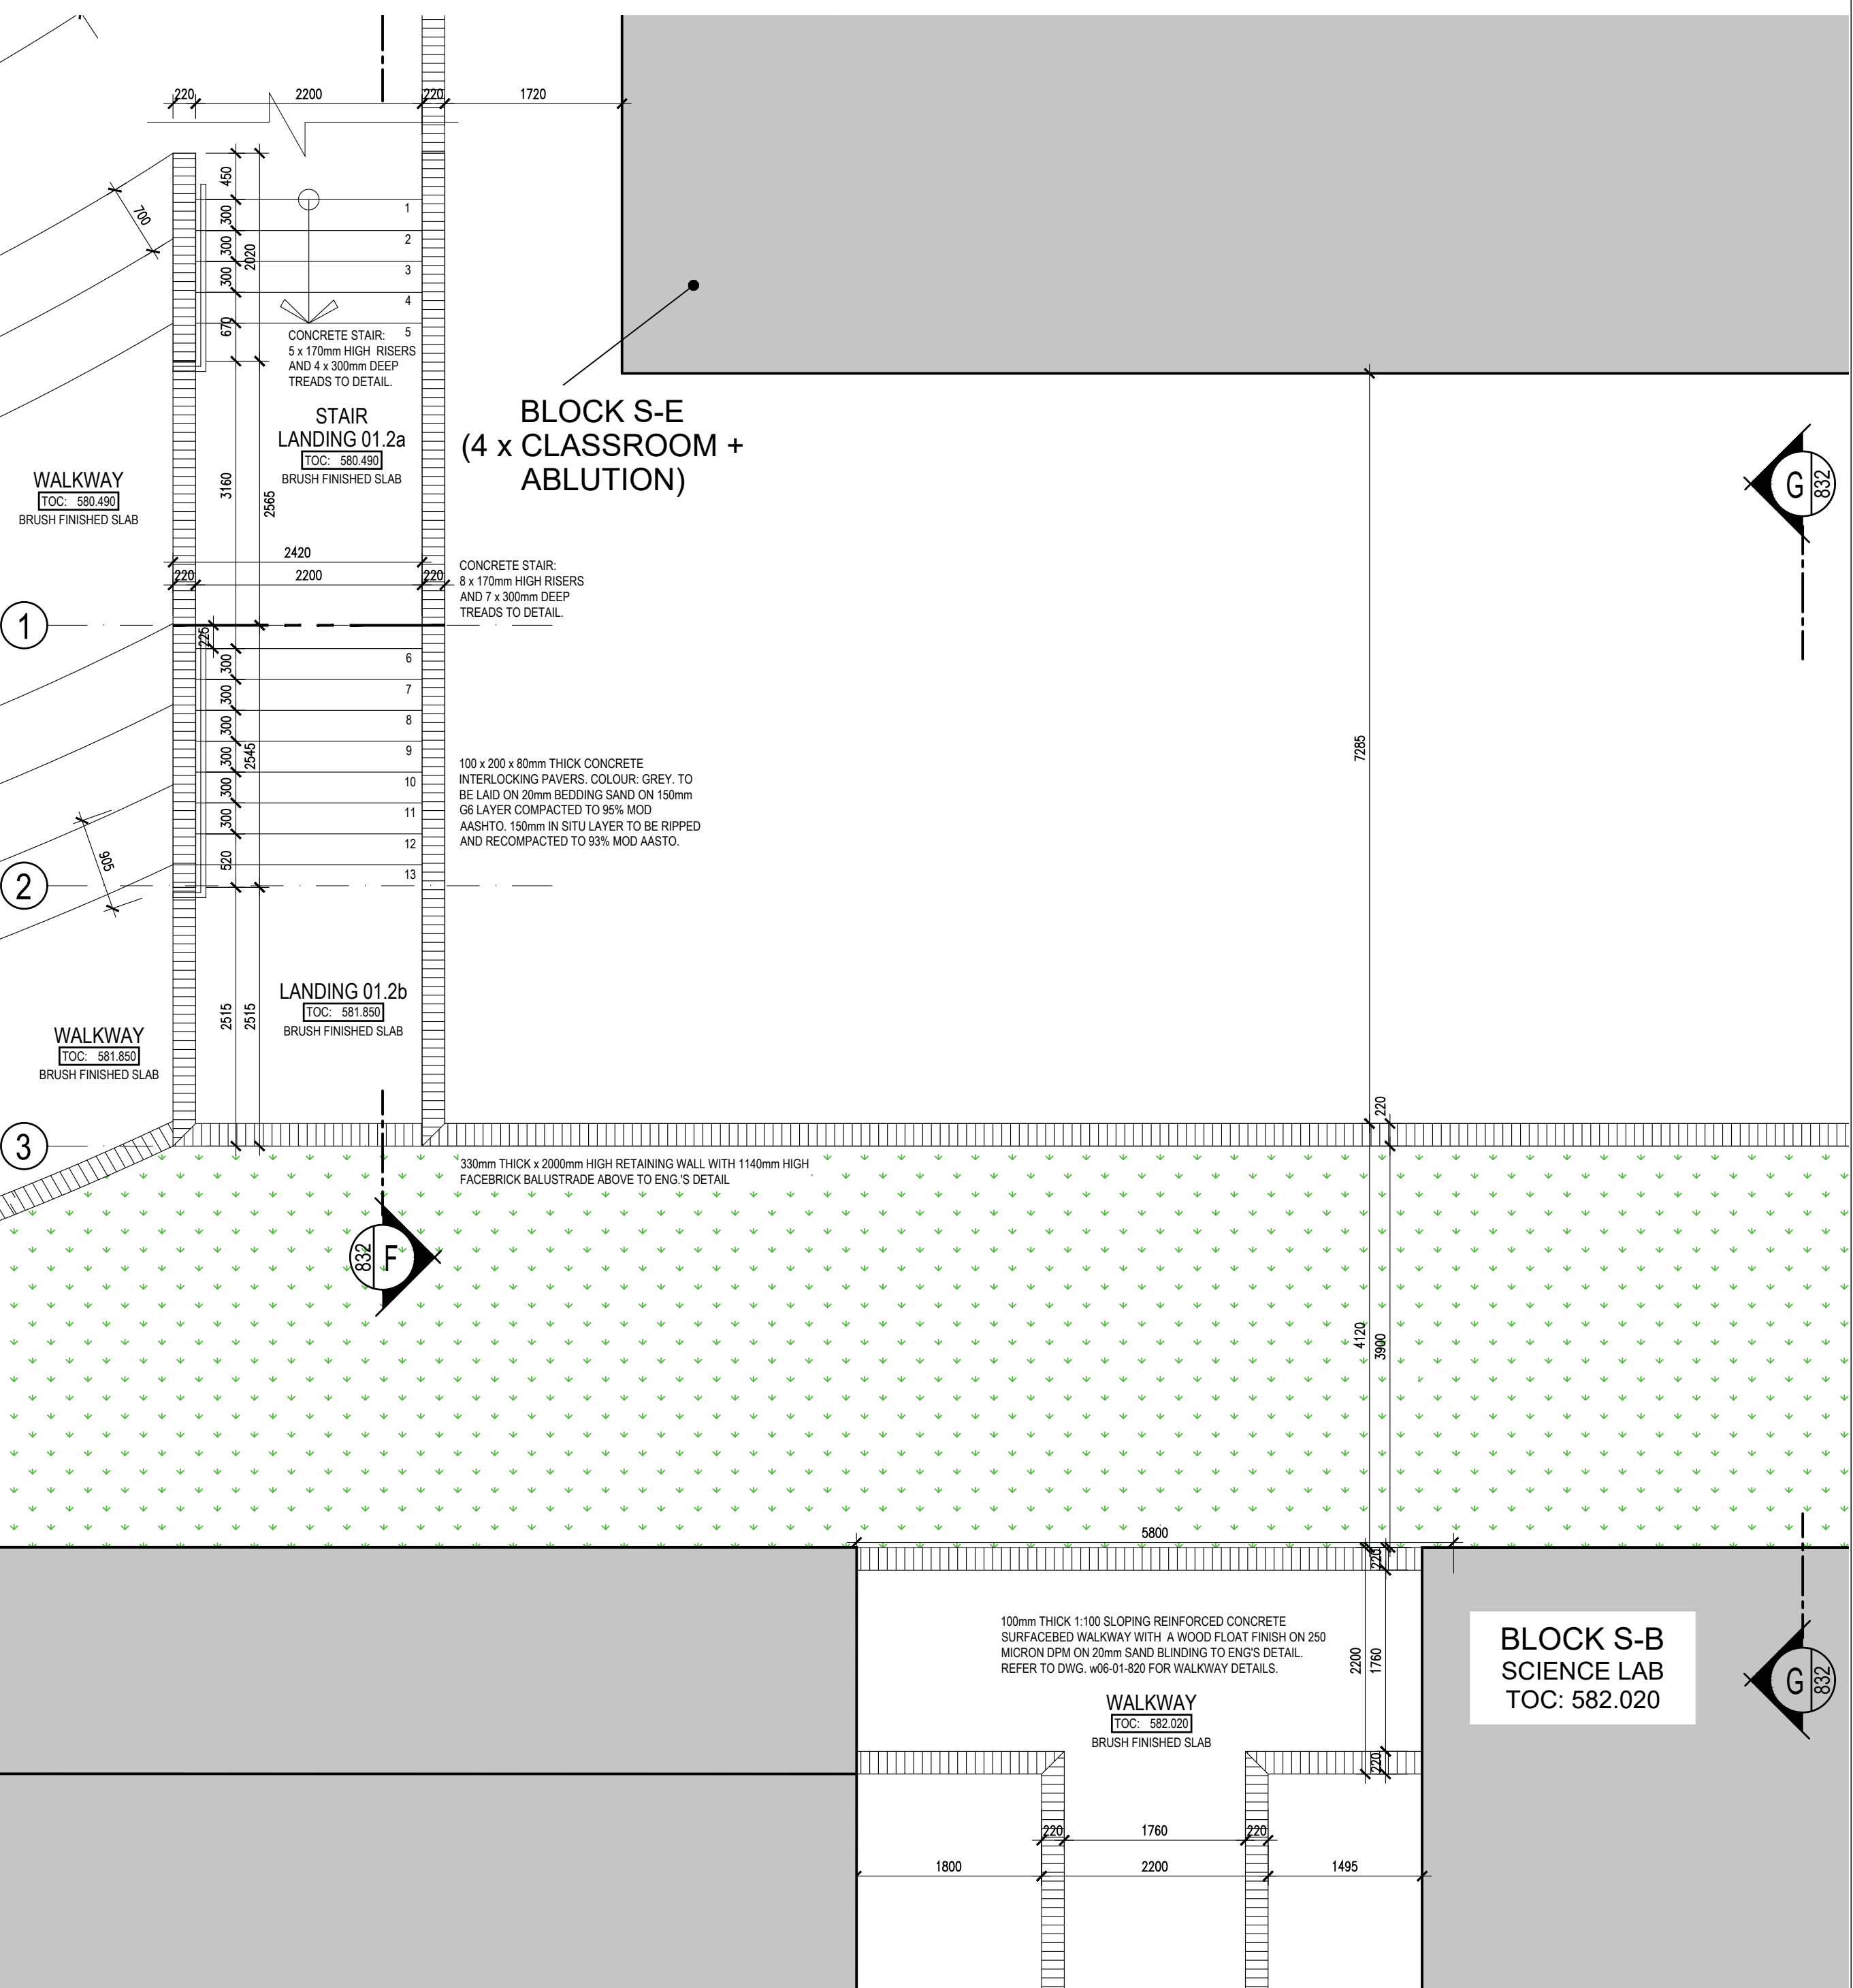

PLAN SCALE 1:50

STAIR 01.2 DETAILS

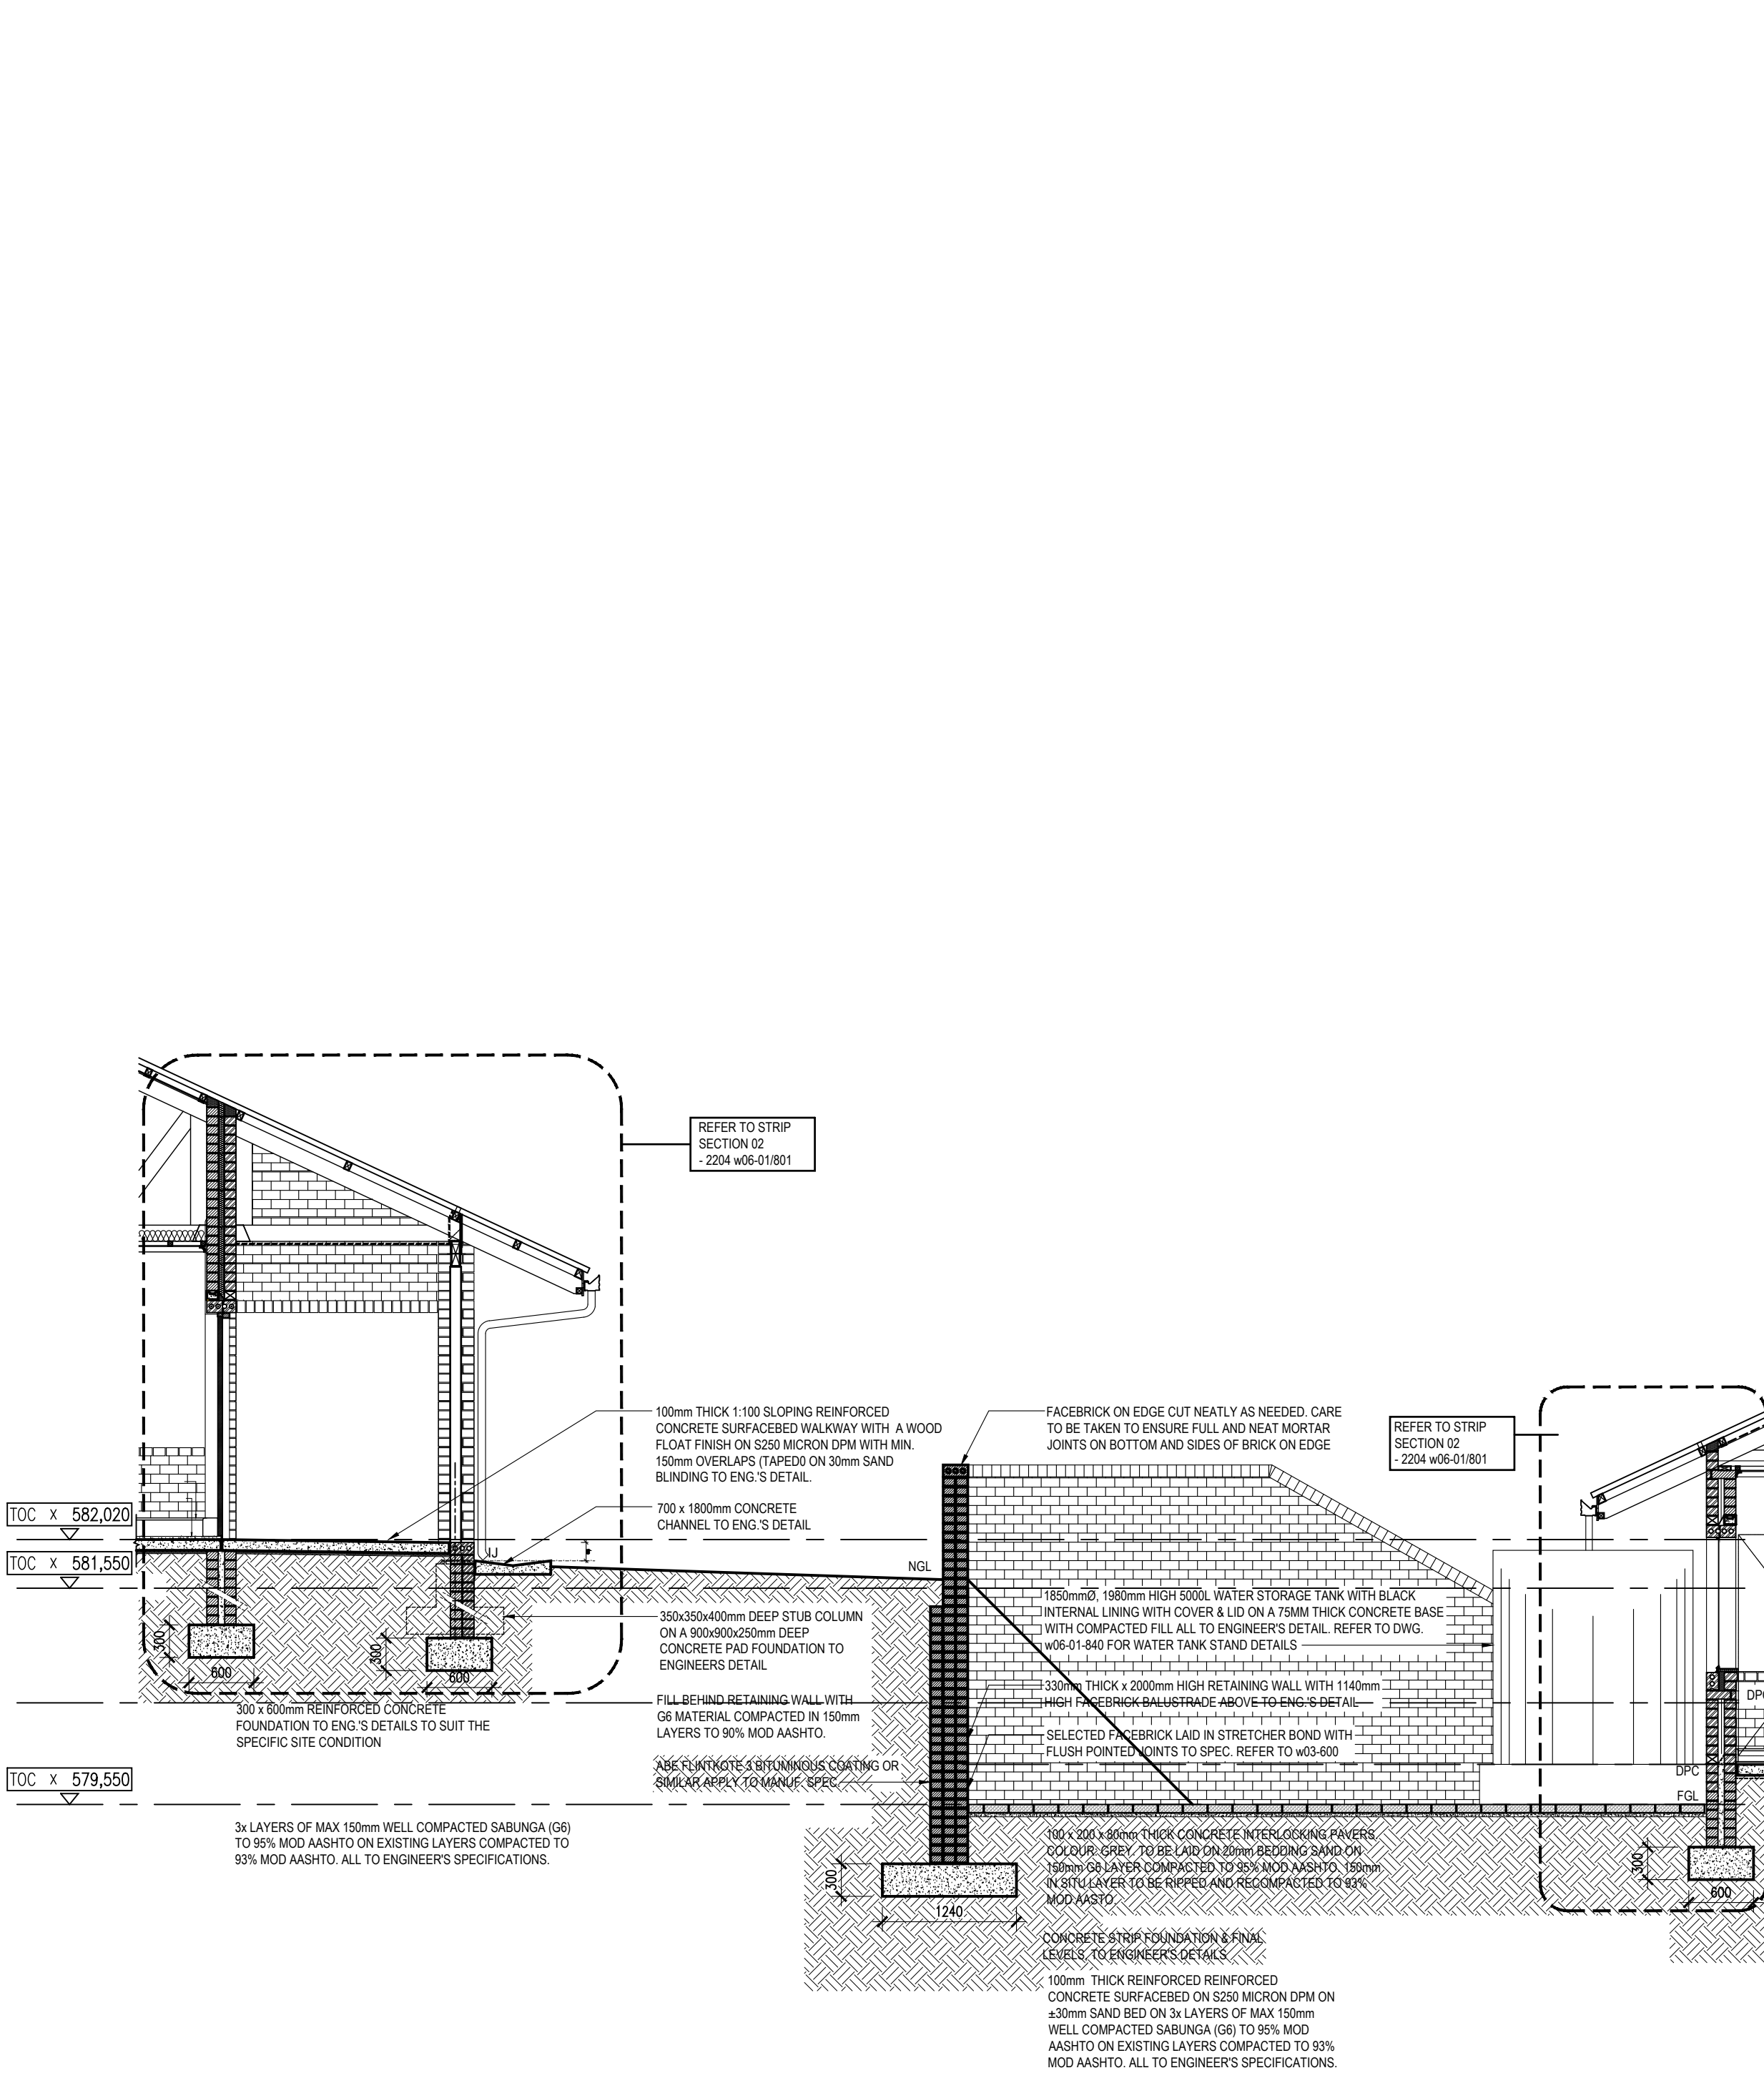


SECTION G-G SCALE 1:50

NO.	DATE	REVISION	DRAWN
A	2021-03-01	ISSUED FOR INFORMATION	DW
B	2022-04-13	ISSUED FOR INFORMATION (IFMS) 1. DWG NO. CHANGED FROM 1617 TO 2204	DW
C	2022-07-08	ISSUED FOR MEASURE BLOCK POSITIONS UPDATED	DW
D	2022-08-30	ISSUED FOR INFORMATION GRID ADDED TO LAYOUT 2. MINOR DRAFTING CORRECTIONS	DW

ISSUED FOR APPROVAL

PSP

ARCHITECT



- mpande -
consultants
architects & project managers

13 Cumberland Street, Mithatha
P.O. Box 7185
Mithatha, 5100
Tel: 047 532 5382
Fax: 046-648-2131



18 Lower Goldenhuys Drive,
Emmanuel, Johannesburg
P.O. Box 19624
Auckland Park, 2006
Tel: 011-486-2623
Fax: 086-648-1935
Email: mpande@mpandeb.co.za

ARCHITECTURAL PROFESSIONAL SACAP NUMBERS:
H.L. MANTEL SACAP 3045

IMPLEMENTED BY

INDEPENDENT DEVELOPMENT TRUST

SIGNATURE	DATE	SHEET NO.
DESIGNED		A1
DRAWN	SG	SCALE 1:100
VERIFIED		STATUS LISTING
VALIDATED		FA = INFORMATION FA = FOR APPROVAL T = TENDER C = CONSTRUCTION AB = AS BUILT

CLIENT	IMPLEMENTING AGENT
 <p>Province of the EASTERN CAPE EDUCATION</p>	 <p>idt Infrastructure Development Trust</p>

PROJECT
**DOE PORTFOLIO PROGRAMME
ESTABLISHMENT OF NEW SCHOOLS
HILLBROW - SENIOR SECONDARY SCHOOL**

PROVINCE: EASTERN CAPE PROVINCE

DRAWING TITLE
**STAIR 01.2 DETAILS: PLAN,
SECTIONS FF AND GG**

DRAWING DESCRIPTION

Stand Co-Ordinates:			
EMIS NUMBER	DISCIPLINE	DRAWING NUMBER	STATUS REVISION
200500293	ARCH	2204 w06-01/831	FA D