


DETAIL 33.3: SECTIONAL ELEVATION A SCALE 1:20



GUARD HOUSE - COUNTER DETAILS

 

DETAIL 33.3: SECTIONAL ELEVATION A SCALE 1:20



DETAIL 33.3: SECTIONAL ELEVATION A SCALE 1:20

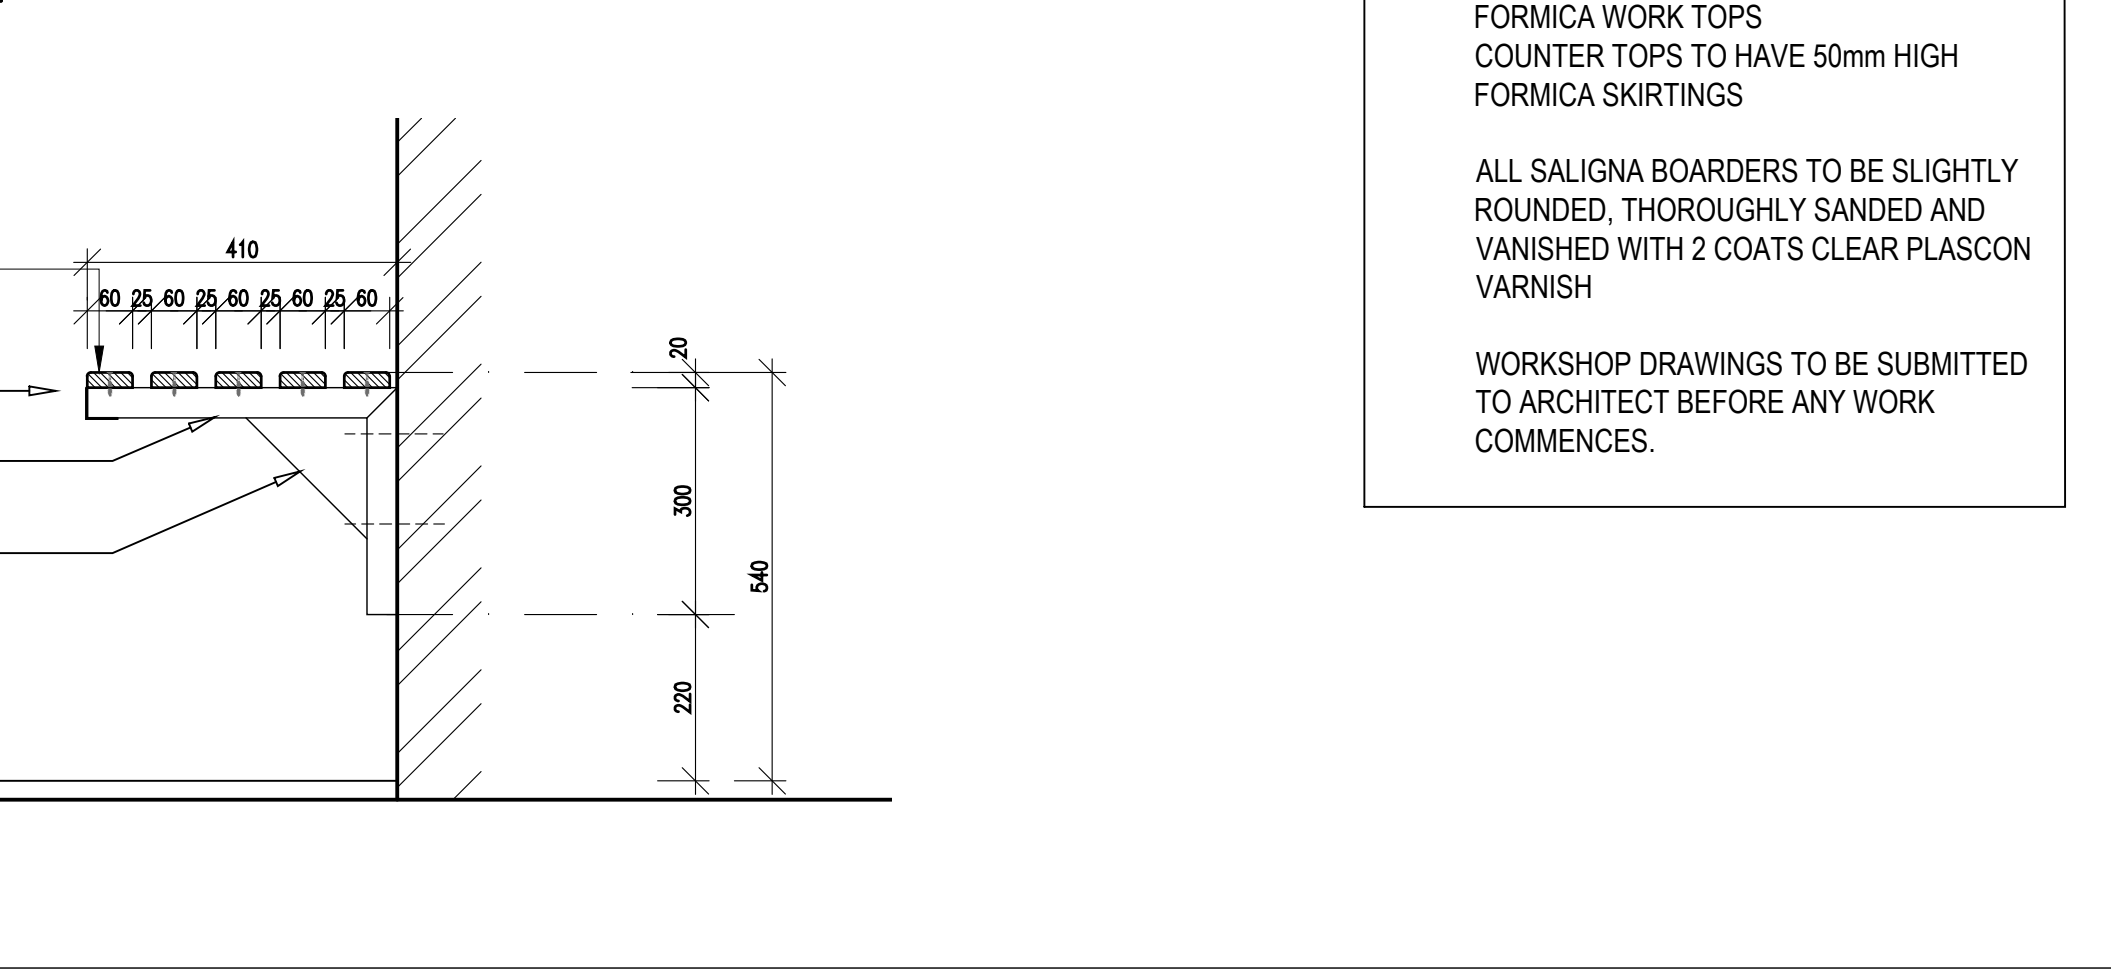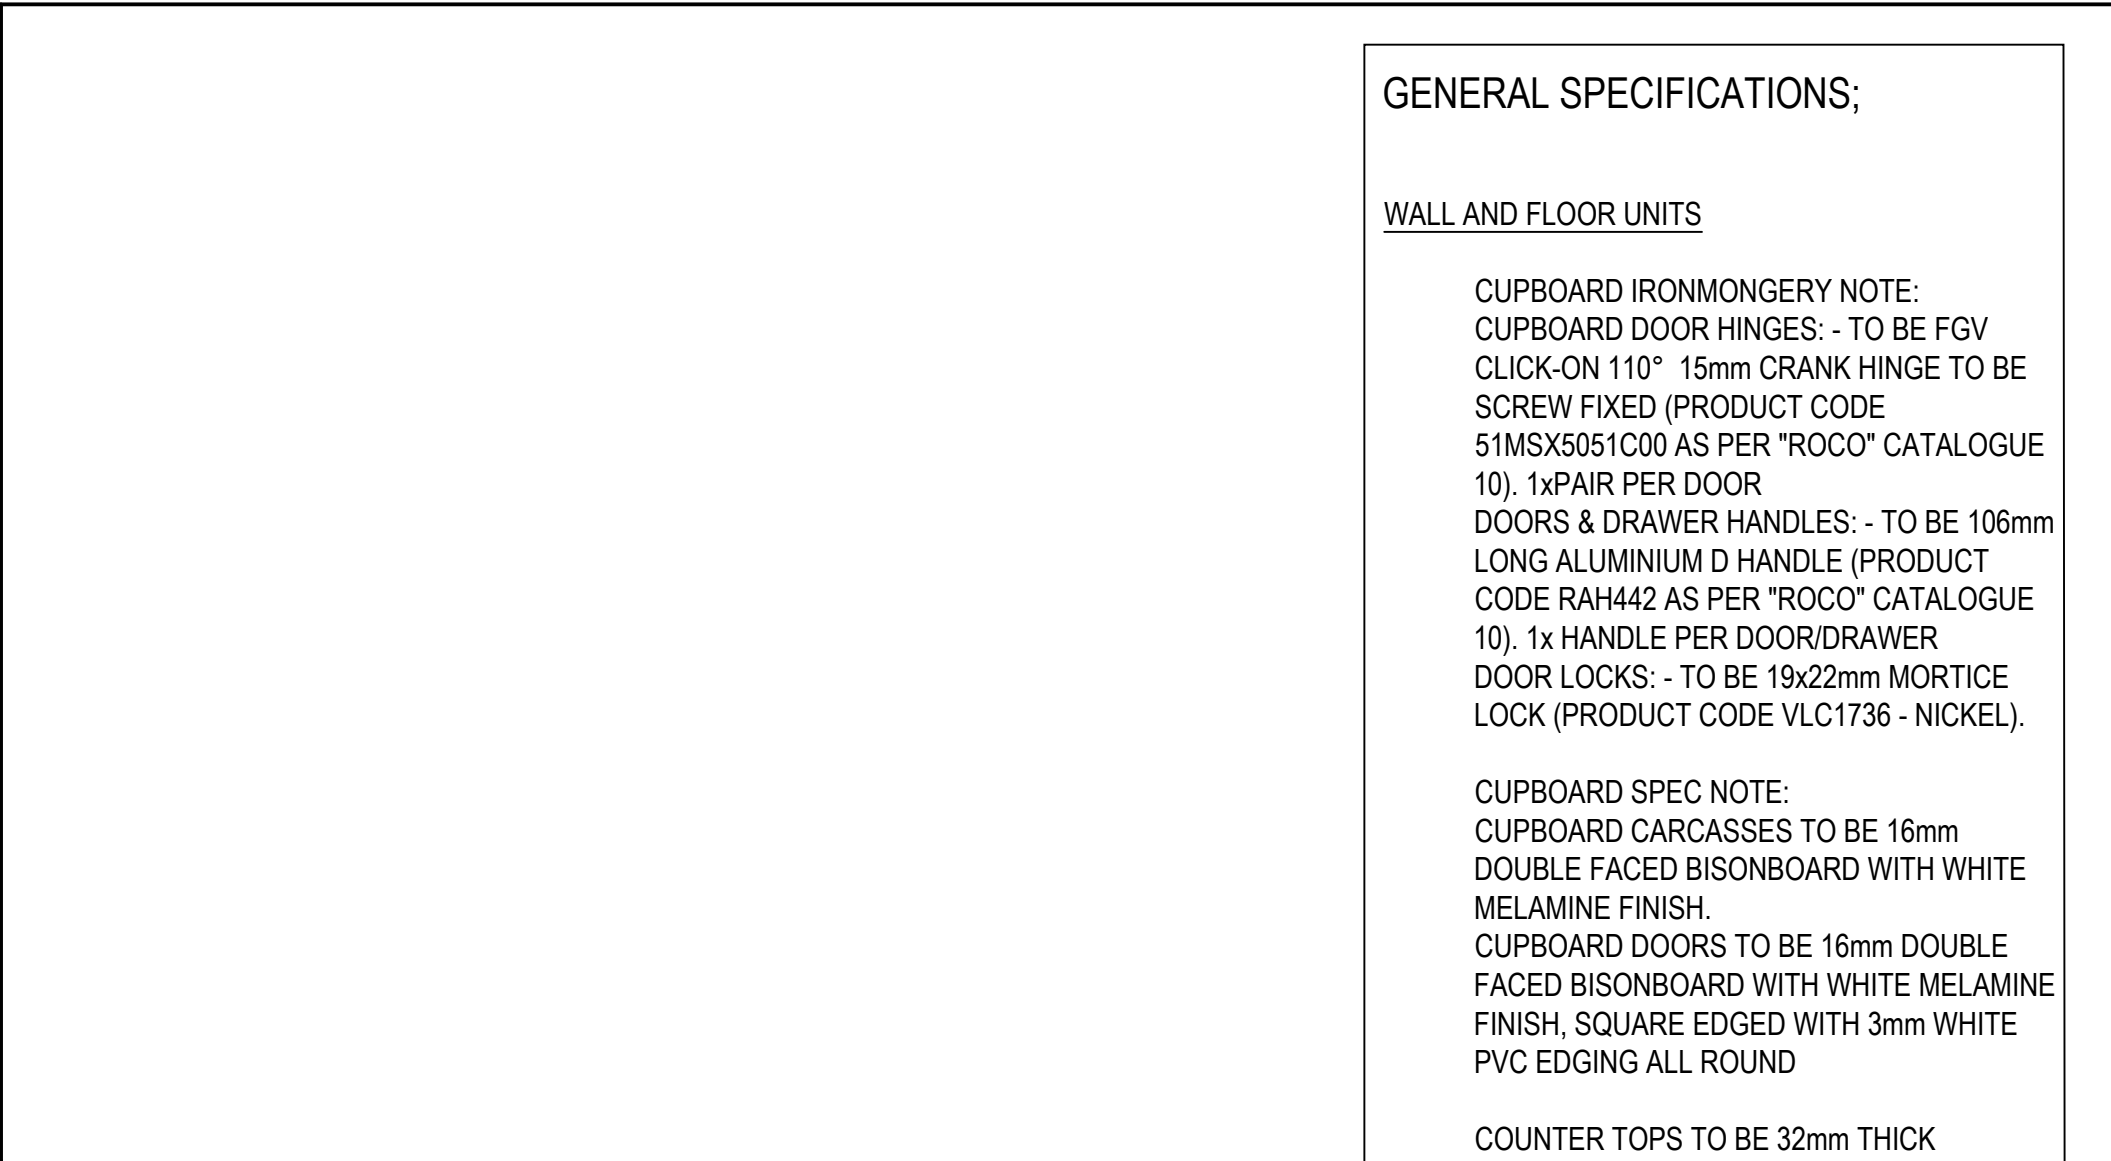

DETAIL 33.3: SECTIONAL ELEVATION A SCALE 1:20

NO.	DATE	REVISION	DRAWN
A	2021-03-01	ISSUED FOR INFORMATION	DW RJS
B	2022-04-13	ISSUED FOR INFORMATION (IFMS) 1. DWG NO. CHANGED FROM 1617 TO 2204	DW
AA	2022-08-05	1. ISSUED FOR MEASURE	DW

**ISSUED FOR APPROVAL**

**GENERAL SPECIFICATIONS;**

**WALL AND FLOOR UNITS**

CUPBOARD IRONMONGERY NOTE:  
CUPBOARD DOOR HINGES: - TO BE FGV  
CLICK-ON 110° 15mm CRANK HINGE TO BE  
SCREW FIXED (PRODUCT CODE  
51MSX5051C00 AS PER "ROCO" CATALOGUE  
10). 1xPAIR PER DOOR  
DOORS & DRAWER HANDLES: - TO BE 106mm  
LONG ALUMINIUM D HANDLE (PRODUCT  
CODE RAH442 AS PER "ROCO" CATALOGUE  
10). 1x HANDLE PER DOOR/DRAWER  
DOOR LOCKS: - TO BE 19x22mm MORTICE  
LOCK (PRODUCT CODE VLC1736 - NICKEL).

CUPBOARD SPEC NOTE:  
CUPBOARD CARCASSES TO BE 16mm  
DOUBLE FACED BISONBOARD WITH WHITE  
MELAMINE FINISH.  
CUPBOARD DOORS TO BE 16mm DOUBLE  
FACED BISONBOARD WITH WHITE MELAMINE  
FINISH, SQUARE EDGED WITH 3mm WHITE  
PVC EDGING ALL ROUND

COUNTER TOPS TO BE 32mm THICK  
FORMICA WORK TOPS  
COUNTER TOPS TO HAVE 50mm HIGH  
FORMICA SKIRTINGS

ALL SALIGNA BOARDERS TO BE SLIGHTLY  
ROUNDED, THOROUGHLY SANDED AND  
VANISHED WITH 2 COATS CLEAR PLASCON  
VARNISH

WORKSHOP DRAWINGS TO BE SUBMITTED  
TO ARCHITECT BEFORE ANY WORK  
COMMENCES.

**KEY**

**PSP**

**ARCHITECT**

13 Cumberland Street, Mthatha  
P.O. Box 7185  
Mthatha, 5100  
Tel: 047 535 6382  
Fax: 047 535 6382

18 Lower Goldenhays Drive,  
Emmarentia, Johannesburg  
P.O. Box 91524  
Auckland Park, 2006  
Tel: 011 488 2623  
Fax: 011 488 1935  
Email: mpande@architect.co.za

**- mpande -**  
**consultants**  
architects & project managers

**ARCHITECTURAL PROFESSIONAL SACAP NUMBERS:**  
**H.L. MANTEL SACAP 3045**

**IMPLEMENTED BY**

**INDEPENDENT DEVELOPMENT TRUST**

	SIGNATURE	DATE	SHEET NO.
DESIGNED			<b>A1</b>
DRAWN			<b>1:100</b>
VERIFIED			STATUS LEGEND
VALIDATED			FA = INFORMATION FA = FOR APPROVAL T = TENDER C = CONSTRUCTION AB = AS BUILT


CLIENT	IMPLEMENTING AGENT
<p>Province of the <b>EASTERN CAPE</b> EDUCATION</p>	<p><b>idt</b> INDEPENDENT DEVELOPMENT TRUST</p>

**PROJECT**  
**DOE PORTFOLIO PROGRAMME**  
**ESTABLISHMENT OF NEW SCHOOLS**  
**HILLBROW - SENIOR SECONDARY SCHOOL**  
PROVINCE: EASTERN CAPE PROVINCE

**DRAWING TITLE**  
**GUARD HOUSE (BLOCK S-AA)**  
**JOINERY DETAILS**

**DRAWING DESCRIPTION**  
**MPC-D**

Stand Co-Ordinates :				
EMIS NUMBER	DISCIPLINE	DRAWING NUMBER	STATUS	REVISION
200500293	ARCH	2204 w07-08/700	FM	AA

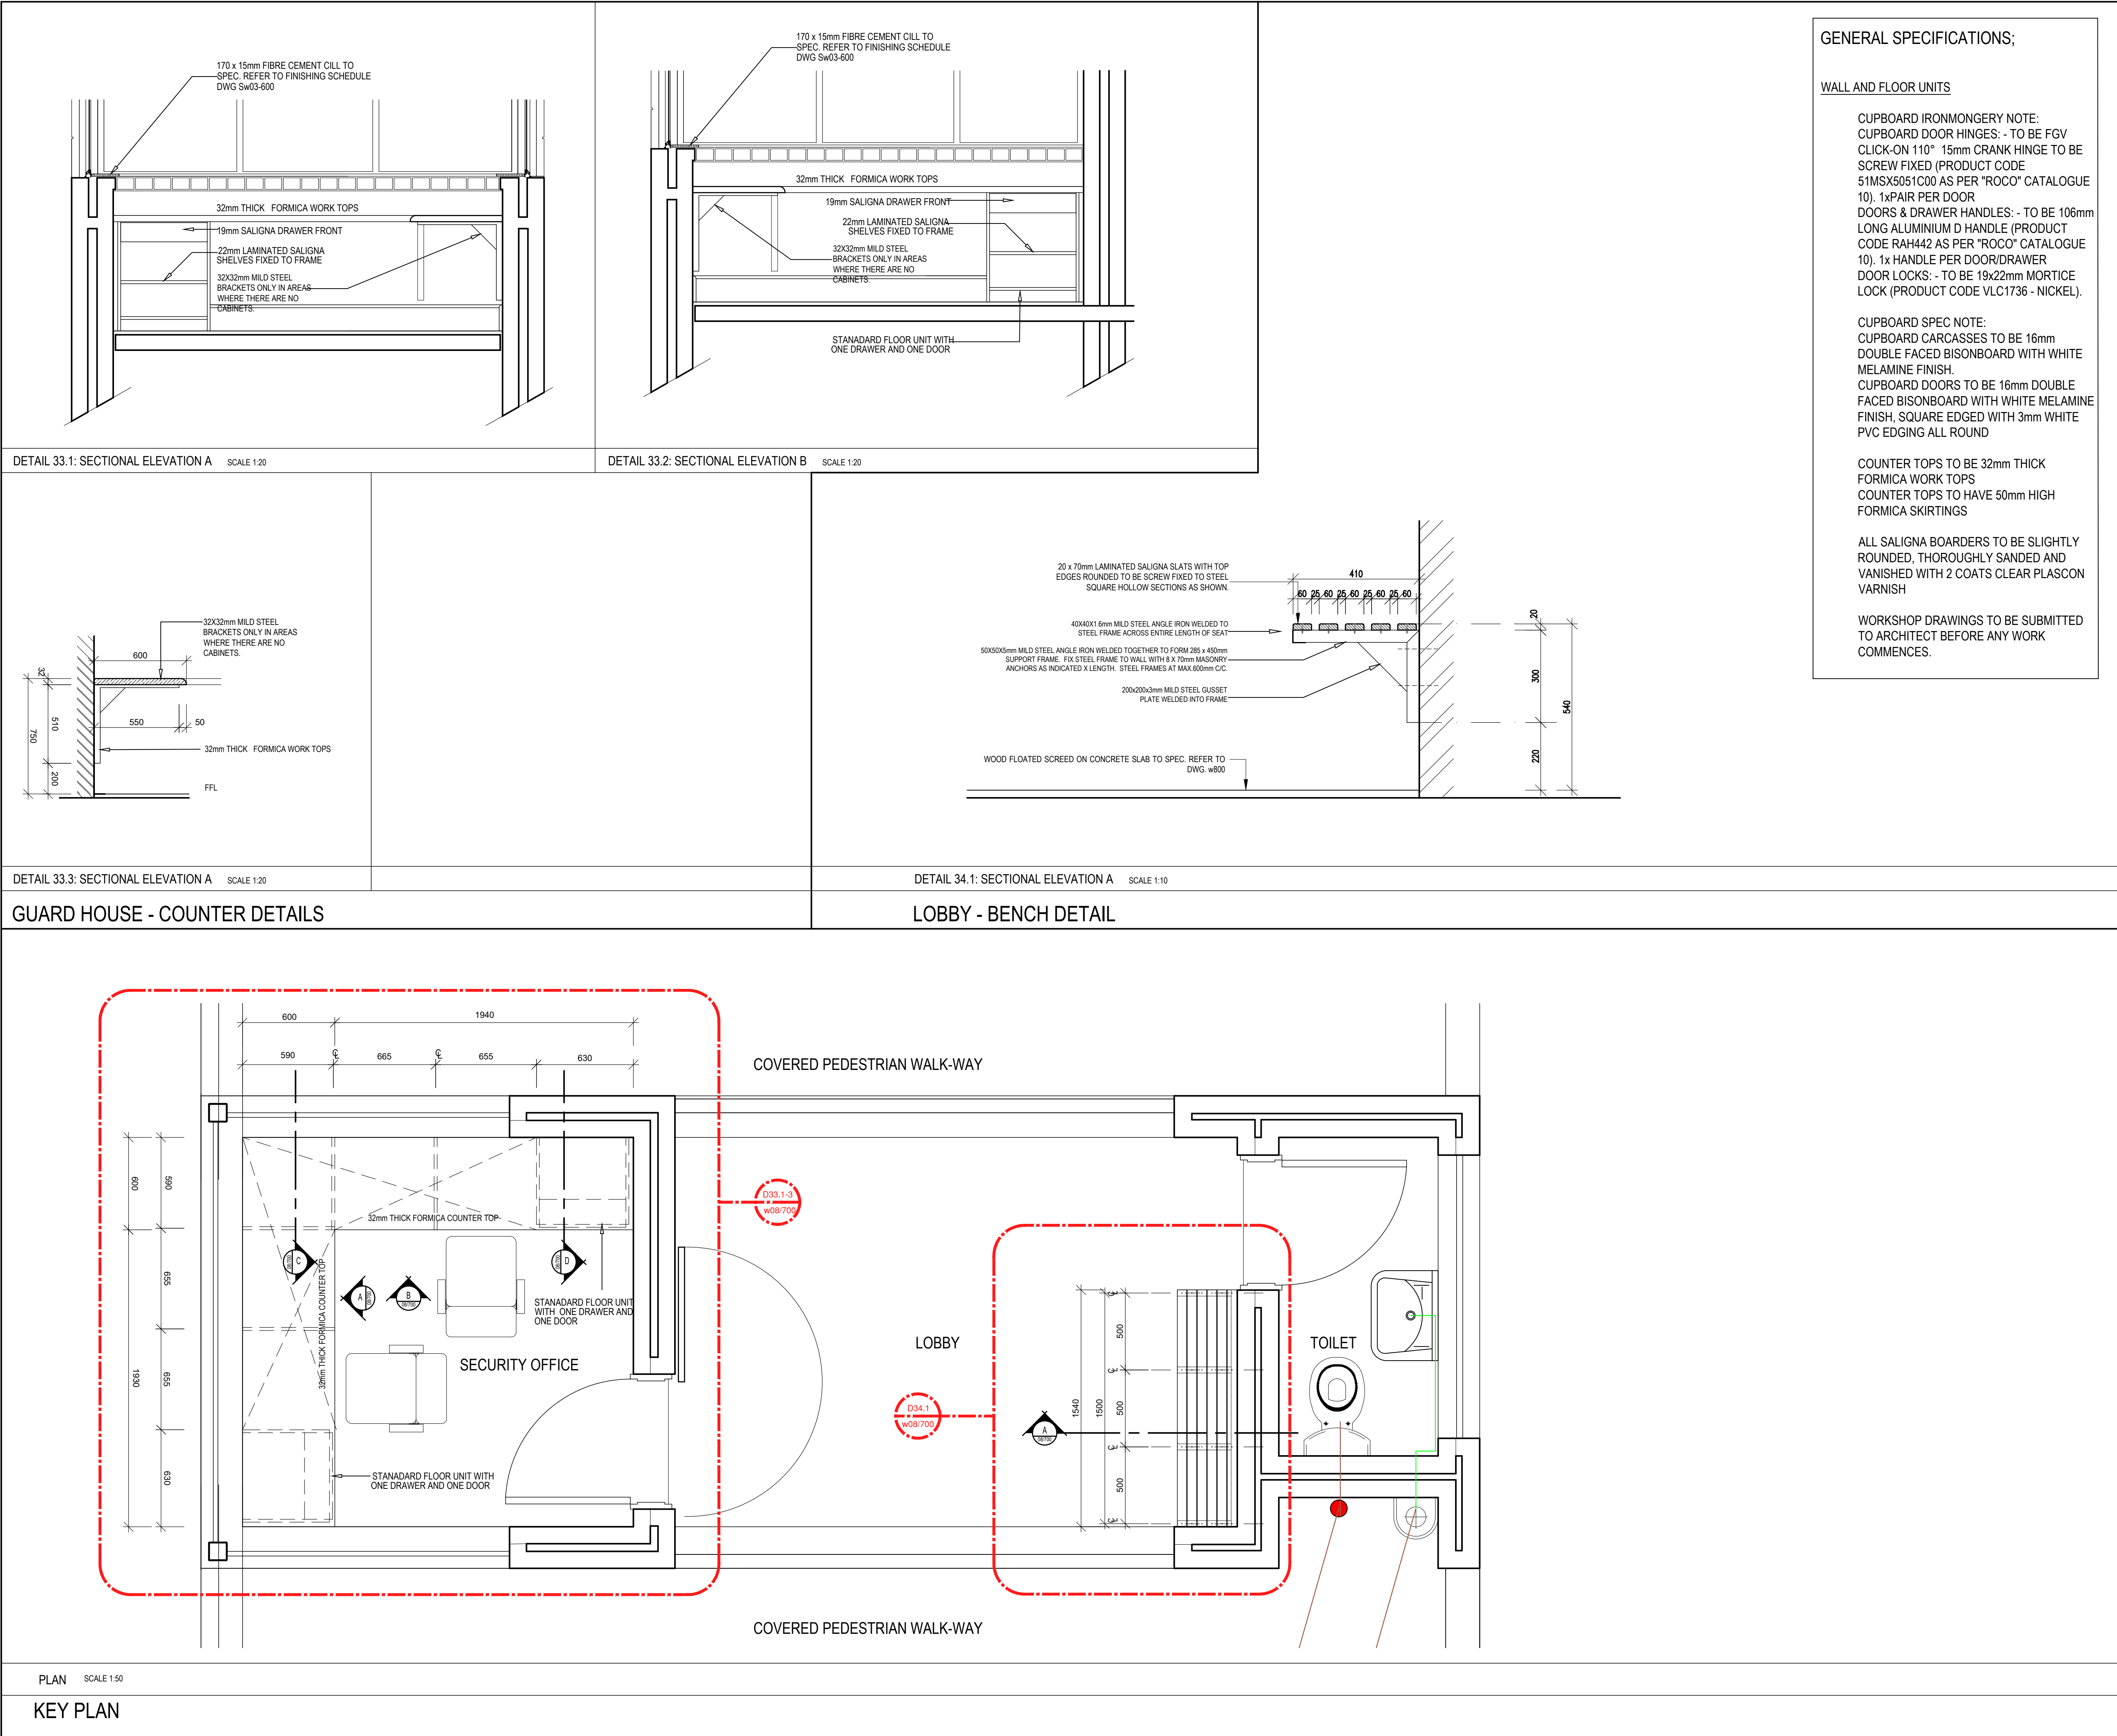

PLAN SCALE 1:50

KEY PLAN